
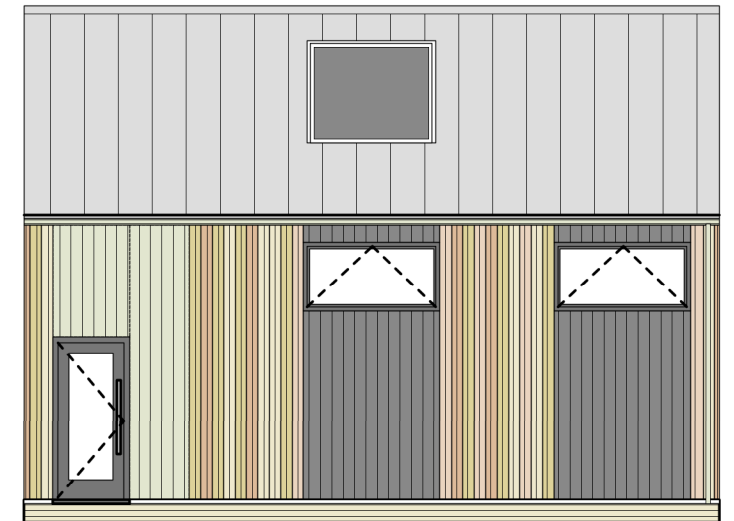
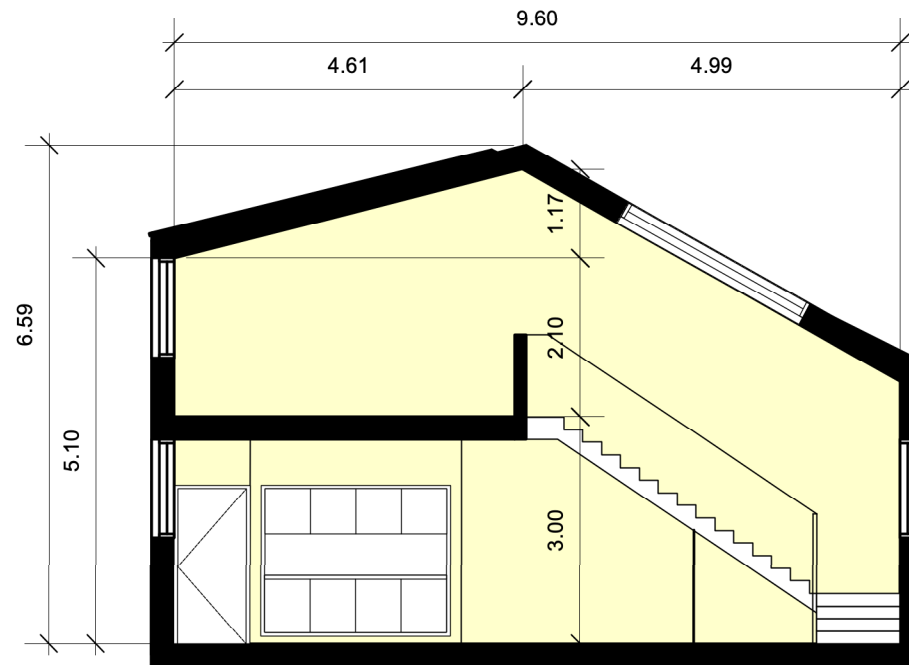


1 Plans (Ground/Mezzanine/Roof)
Scale: 1:100

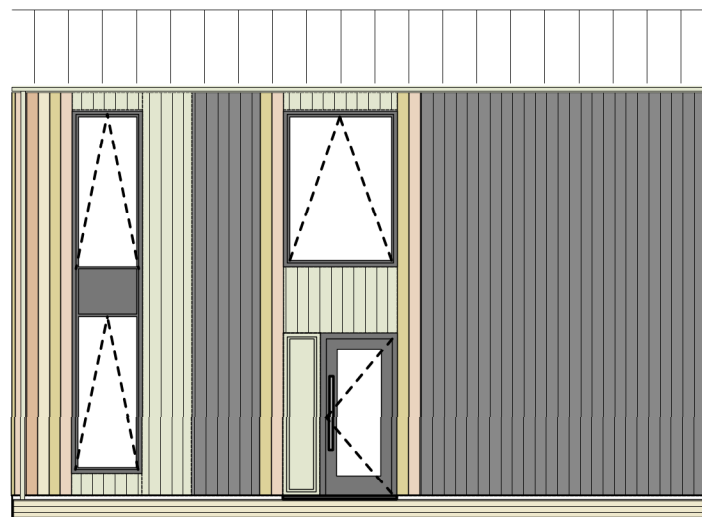

2 Elevations/Sections
Scale: 1:100

NOTE:
 • Window and sizes and positions under review
 • Refer to site plans for information on orientation and FFLs

Unit No.s: 3.01, 3.02, 4.01, 4.02, 7.01, 7.02

PLANNING ISSUE

Rev	Date	Dwn	Chckd	Description
	03.04.20	AK	RG	PLANNING ISSUE

Key	
1	Workspace
2	WC
3	Kitchenette / teapoint
4	Utility cupboard
5	Main entry
6	Secondary door
7	Shower
8	Locker

6 King Street Bristol BS1 4EQ
 T 0117 929 9293 E info@fm-architects.co.uk
 F 0117 929 9295 W fm-architects.co.uk

• All drawings are copyright
 • Report all discrepancies to project administrator
 • Do not scale drawing for construction purposes
 • All dimensions to be checked on site

0 _____ Xm

North

Job Title The Hatchery, Middle Aston				Drawing Title Unit Details - Type 2		
Client Middle Aston Limited				Plans, Elevations and Section		
Scale 1:100 @ A3	Date 05.06.19	Dwn RG	Chckd AK	Job No 10949	Drawing No PL 131	Rev

ferguson mann architects