
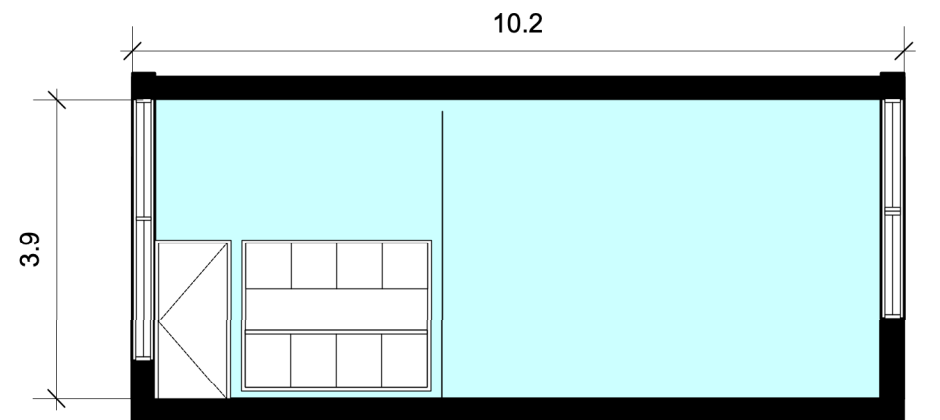
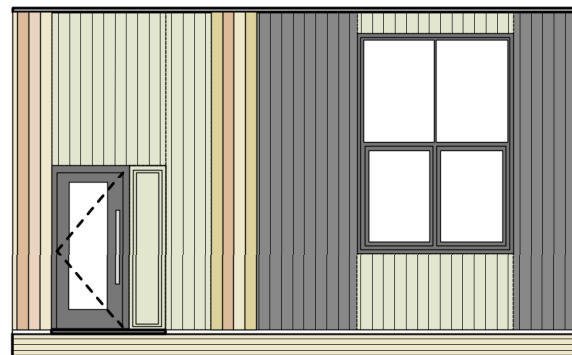


1 Floor Plans
Scale: 1:100

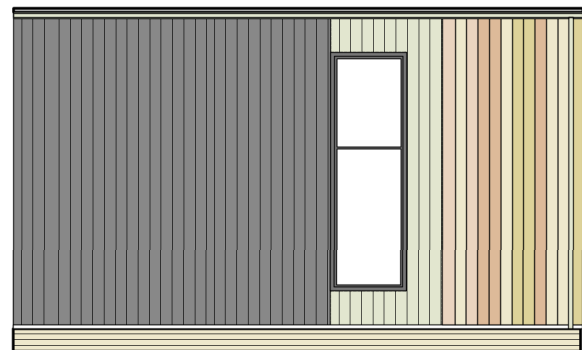

2 Elevations/Sections
Scale: 1:100

NOTE:
 • Window and sizes and positions under review
 • Refer to site plans for information on orientation and FFLs

Unit No.s: 3.06, 3.07, 4.06, 4.07

PLANNING ISSUE

Rev	Date	Dwn	Chckd	Description
	03.04.20	AK	RG	PLANNING ISSUE

- Key**
- 1 Workspace
 - 2 WC
 - 3 Kitchenette / teapoint
 - 4 Utility cupboard
 - 5 Main entry
 - 6 Secondary door
 - 7 Shower
 - 8 Locker

6 King Street Bristol BS1 4EQ
 T 0117 929 9293 E info@fm-architects.co.uk
 F 0117 929 9295 W fm-architects.co.uk

• All drawings are copyright
 • Report all discrepancies to project administrator
 • Do not scale drawing for construction purposes
 • All dimensions to be checked on site

0 4m

North

ferguson mann architects			
Job Title The Hatchery, Middle Aston		Drawing Title Unit Details - Type 3	
Client Middle Aston Limited			
Scale 1:100 @ A3	Date 05.06.19	Dwn RG	Chckd AK
Job No 10949	Drawing No PL 136	Rev	