


Key	
01	Insulated metal roof
02	Flat roof
03	Rooflights
04	Timber cladding
05	Insulated metal cladding
06	Masonry walling
07	PPC metal windows
08	Painted doors
09	Metal rainwater goods
10	Metal flashing
11	Exterior deck walkway
12	Exterior paved walkway
13	PPC metal handrail
14	New unit signs
15	New trees
16	Landscape retaining wall
17	built-in bat box

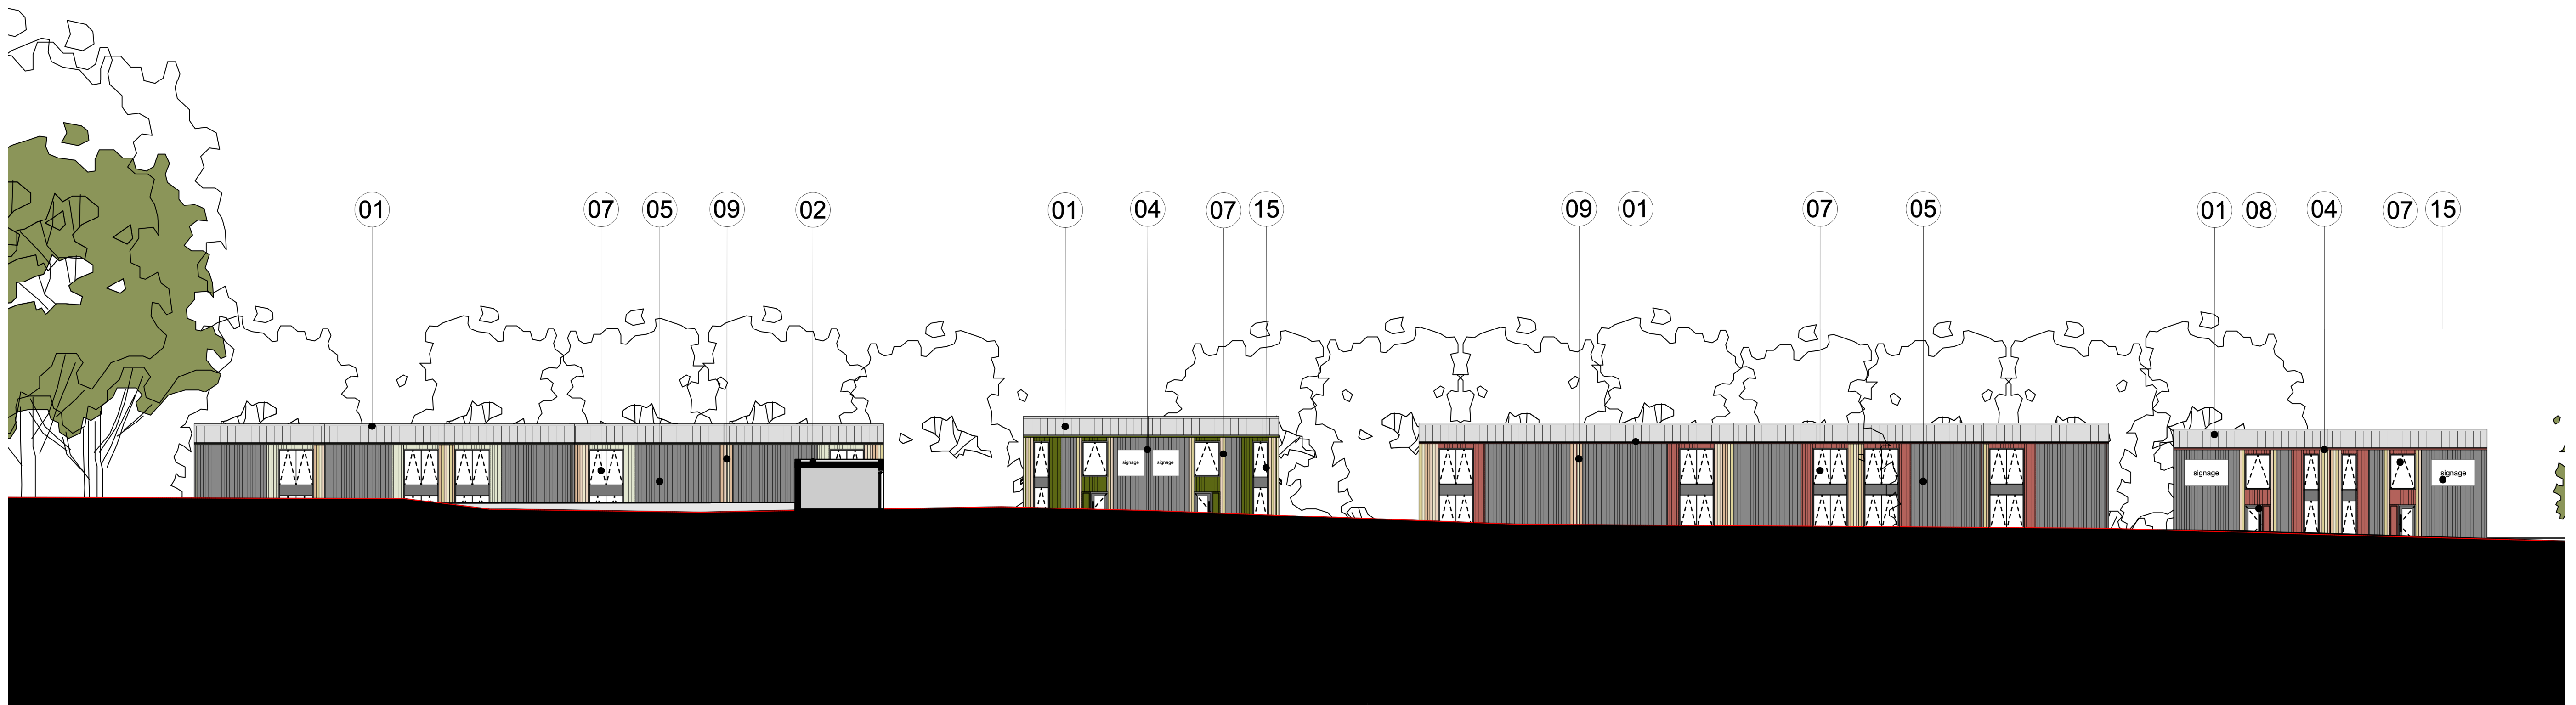

1 Proposed Street (East) Elevation  
Scale: 1:200



2 Proposed Car Park (West) Elevation  
Scale: 1:200

Rev	Date	Dim	Checkd	Description	Rev	Date	Dim	Checkd	Description
	03.04.20	AK	RG	PLANNING ISSUE					



existing site section

6 King Street Bristol BS1 4EQ  
T 0117 929 9293 E info@fm-architects.co.uk  
F 0117 929 9295 W fm-architects.co.uk

All drawings are copyright  
Report all discrepancies to project administrator  
Do not scale drawing for construction purposes  
All dimensions to be checked on site

0 10m

North

PLANNING ISSUE				ferguson mann architects		
Job Title Hatch End, Middle Aston		Drawing Title Proposed Site Elevations 1				
Client Middle Aston Limited		East & West Elevations				
Scale 1:200 @ A1	Date 16.05.19	Drawn AK	Checkd RG	Job No 10949	Drawing No PL 105	Rev