


Key

01	Insulated metal roof
02	Flat roof
03	Rooflights
04	Timber cladding
05	Insulated metal cladding
06	Masonry walling
07	PPC metal windows
08	Painted doors
09	Metal rainwater goods
10	Metal flashing
11	Exterior deck walkway
12	Exterior paved walkway
13	PPC metal handrail
14	New unit signs
15	New trees
16	Landscape retaining wall
17	built-in bat box

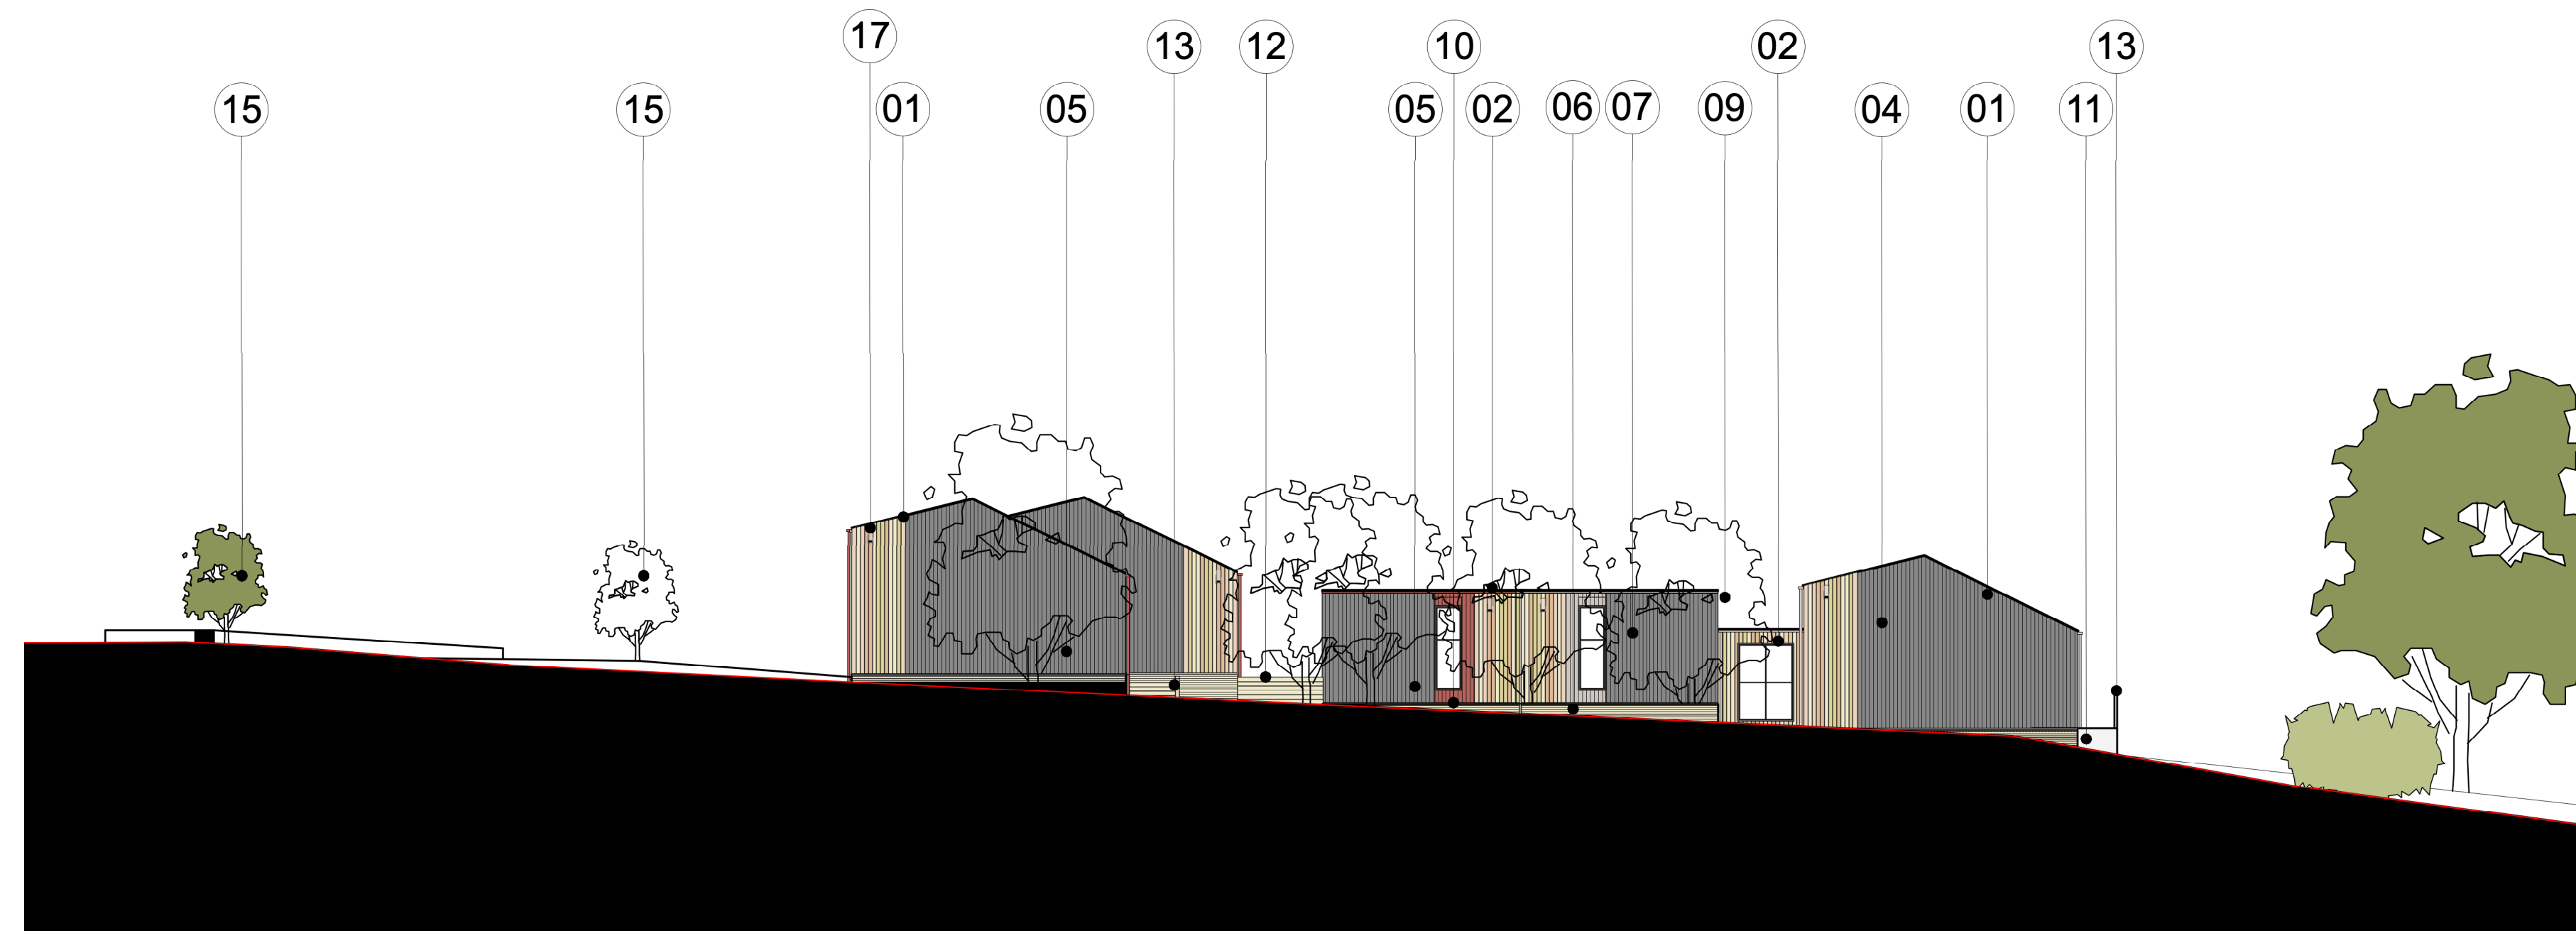


1 Proposed North Elevation
Scale: 1:200



2 Proposed South Elevation
Scale: 1:200

Rev	Date	Des	Check	Description
	03.04.20	AK	RG	PLANNING ISSUE

Rev	Date	Des	Check	Description

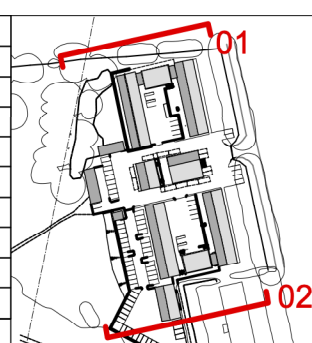

existing site section

6 King Street Bristol BS1 4EQ
 T 0117 929 9293 E info@fm-architects.co.uk
 F 0117 929 9295 W fm-architects.co.uk

All drawings are copyright
 Report all discrepancies to project administrator
 Do not scale drawing for construction purposes
 All dimensions to be checked on site

0 10m

North

PLANNING ISSUE				ferguson mann architects		
Job Title Hatch End, Middle Aston				Drawing Title Proposed Site Elevations 2		
Client Middle Aston Limited				North & South Elevations		
Scale 1:200 @ A1	Date 16.05.19	Drawn AK	Checked RG	Job No 10949	Drawing No PL 106	Rev