
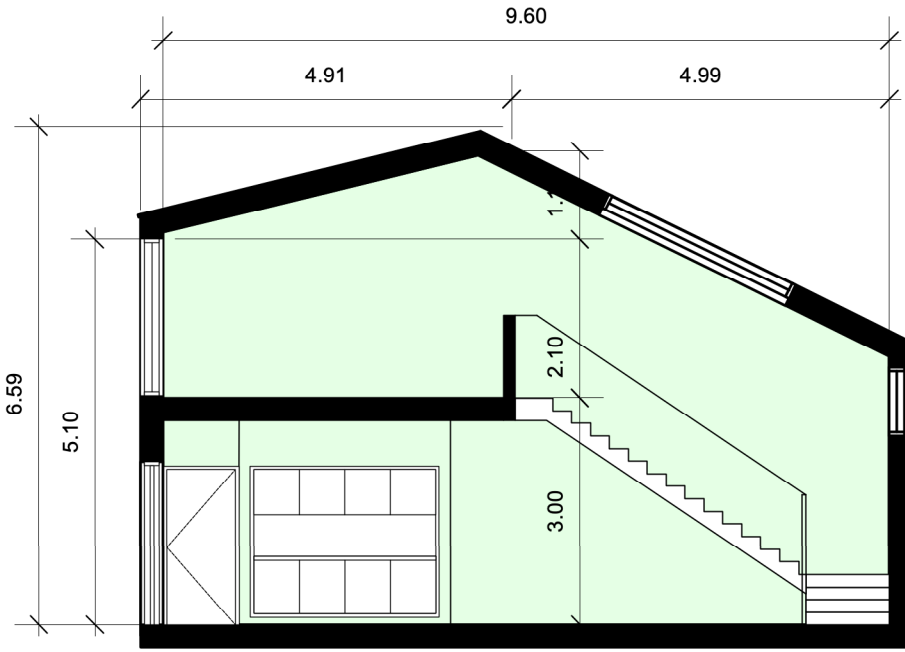


1 Plans (Ground/Mezzanine/Roof)  
Scale: 1:100

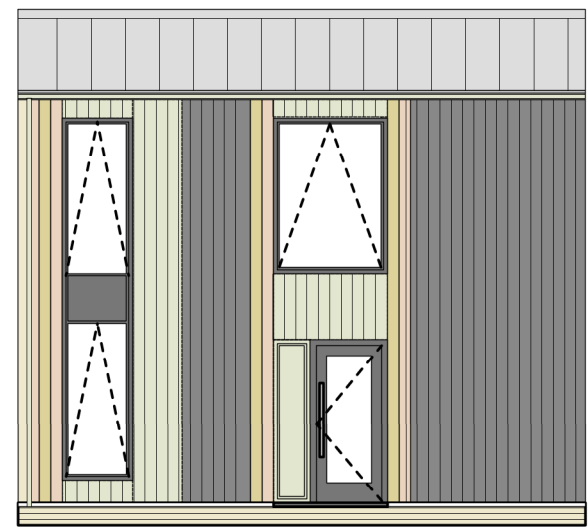

2 Elevations/Sections  
Scale: 1:100

**NOTE:**  
 • Window and sizes and positions under review  
 • Refer to site plans for information on orientation and FFLs

Unit No.s: 3.03, 3.04, 4.04, 4.05, 6.01, 6.02

PLANNING ISSUE

Rev	Date	Dwn	Chckd	Description
	03.04.20	AK	RG	PLANNING ISSUE

- Key**
- 1 Workspace
  - 2 WC
  - 3 Kitchenette / teapoint
  - 4 Utility cupboard
  - 5 Main entry
  - 6 Secondary door
  - 7 Shower
  - 8 Locker

6 King Street Bristol BS1 4EQ  
 T 0117 929 9293 E info@fm-architects.co.uk  
 F 0117 929 9295 W fm-architects.co.uk

• All drawings are copyright  
 • Report all discrepancies to project administrator  
 • Do not scale drawing for construction purposes  
 • All dimensions to be checked on site

0 \_\_\_\_\_ Xm

North

**ferguson mann architects**

Job Title: The Hatchery, Middle Aston  
 Client: Middle Aston Limited  
 Scale: 1:100 @ A3 Date: 05.06.19 Dwn: RG Chckd: AK

Drawing Title: Unit Details - Type 1  
 Plans, Elevations and Section  
 Job No: 10949 Drawing No: PL 130 Rev: