
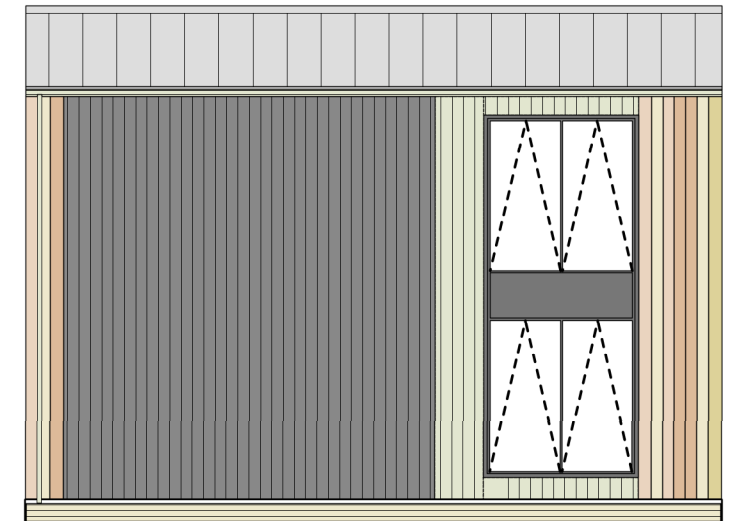


1 Floor Plans  
Scale: 1:100

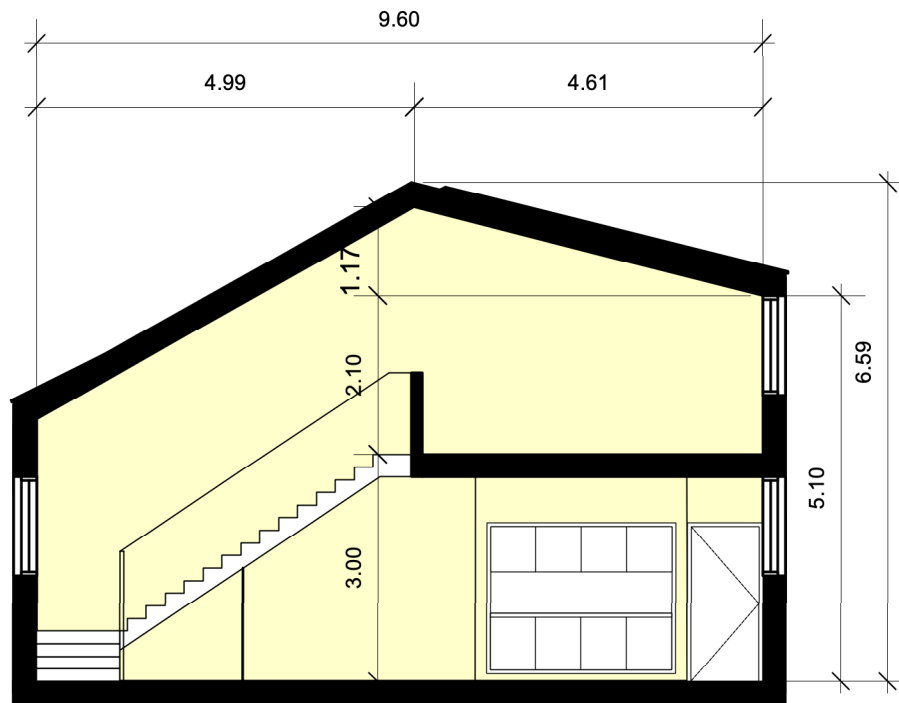

2 Elevations/Sections  
Scale: 1:100

**NOTE:**  
 • Window and sizes and positions under review  
 • Refer to site plans for information on orientation and FFLs

Unit No.s: 2.01, 2.02, 5.01, 5.02

PLANNING ISSUE

Rev	Date	Dwn	Chckd	Description
	03.04.20	AK	RG	PLANNING ISSUE

**Key**

1	Workspace
2	WC
3	Kitchenette / teapoint
4	Utility cupboard
5	Main entry
6	Secondary door
7	Shower
8	Locker

6 King Street Bristol BS1 4EQ  
 T 0117 929 9293 E info@fm-architects.co.uk  
 F 0117 929 9295 W fm-architects.co.uk

• All drawings are copyright  
 • Report all discrepancies to project administrator  
 • Do not scale drawing for construction purposes  
 • All dimensions to be checked on site

0 \_\_\_\_\_ Xm

North

**ferguson mann architects**

Job Title <b>The Hatchery, Middle Aston</b>		Drawing Title <b>Unit Details - Type 2A</b>	
Client <b>Middle Aston Limited</b>		Plans, Elevations and Section	
Scale <b>1:100 @ A3</b>	Date <b>05.06.19</b>	Dwn <b>RG</b>	Chckd <b>AK</b>
Job No <b>10949</b>	Drawing No <b>PL 133</b>	Rev	