


PROPOSED SOUTH FACING ELEVATION

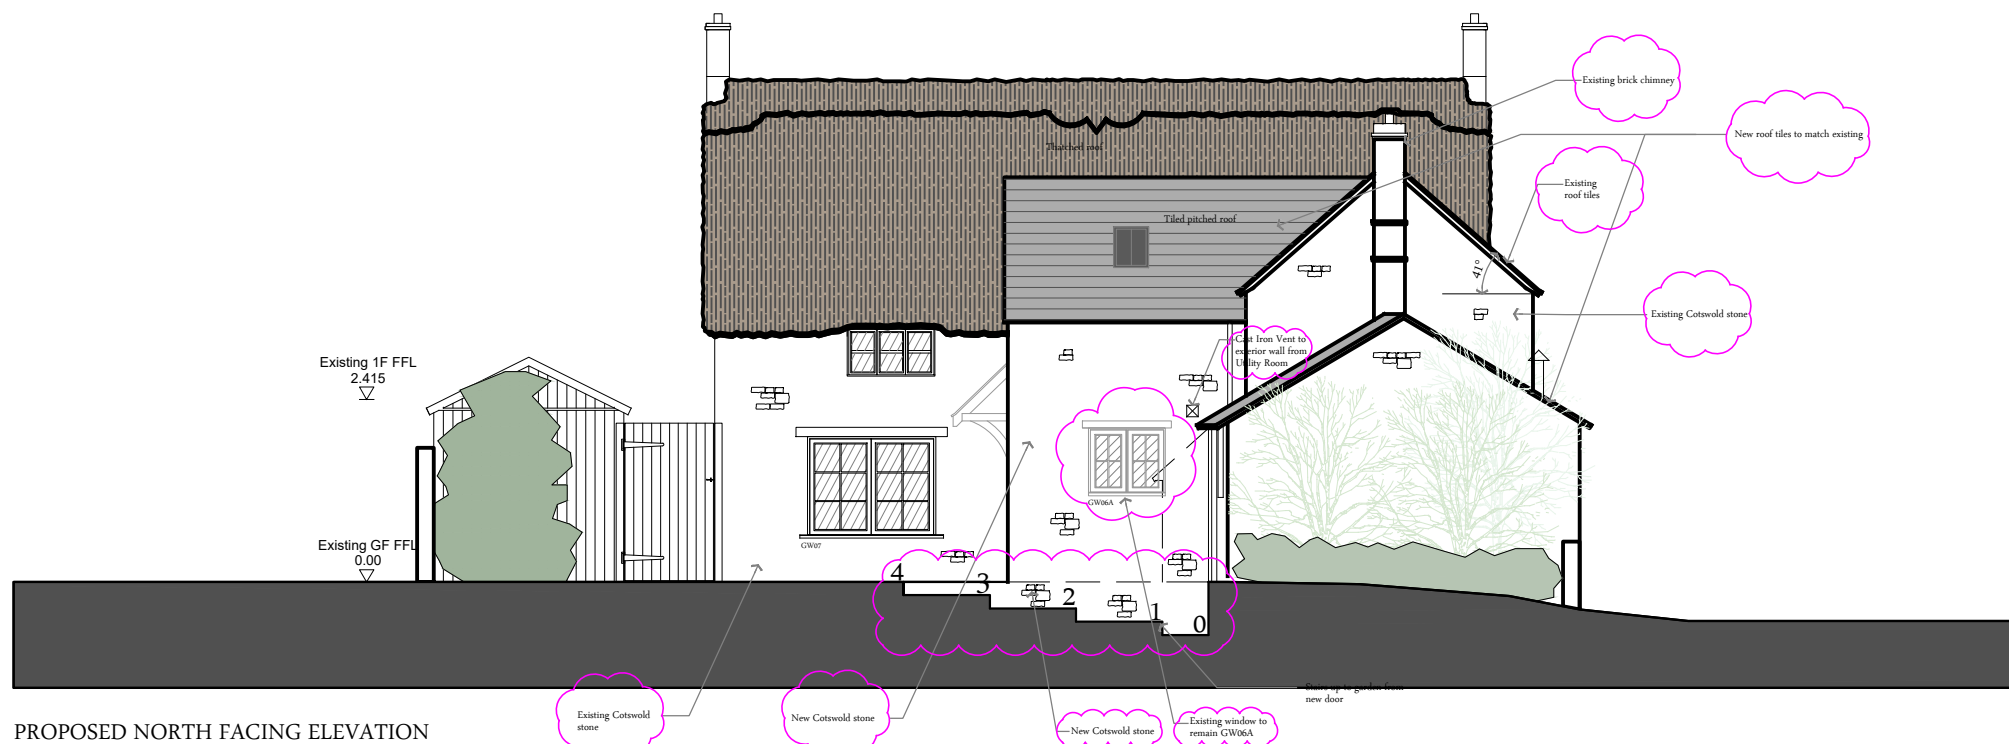

PROPOSED NORTH FACING ELEVATION

NOTES
 Ventilation from Utility Room:
 Cast Iron Conservation Vent
 Supplier: Cast Iron Brick Co
 ref: 6" CON6



OSBORN INTERIORS

Revision	Date
A For Planning	31/07/19
B Further to Planning Meeting	15/10/19
C Notes on glazing added	14/11/19
D As noted	28/04/20

DISCLAIMER:
 No dimensions to be scaled from this drawing. All dimensions to be verified on site prior to commencement of work & all discrepancies notified. All dimensions are in millimetres, unless noted otherwise. All drawings are copyright Osborn Interiors and may not be copied, altered or reproduced without written consent.

Project:
 The Old Post Office, Sibford Ferris, Oxfordshire, OX15
 Drawing Title:
 Proposed North and South Elevations

Scale:
 1:100 @ A3
 Number:
 200_Rev.D