




PROPOSED EAST FACING ELEVATION

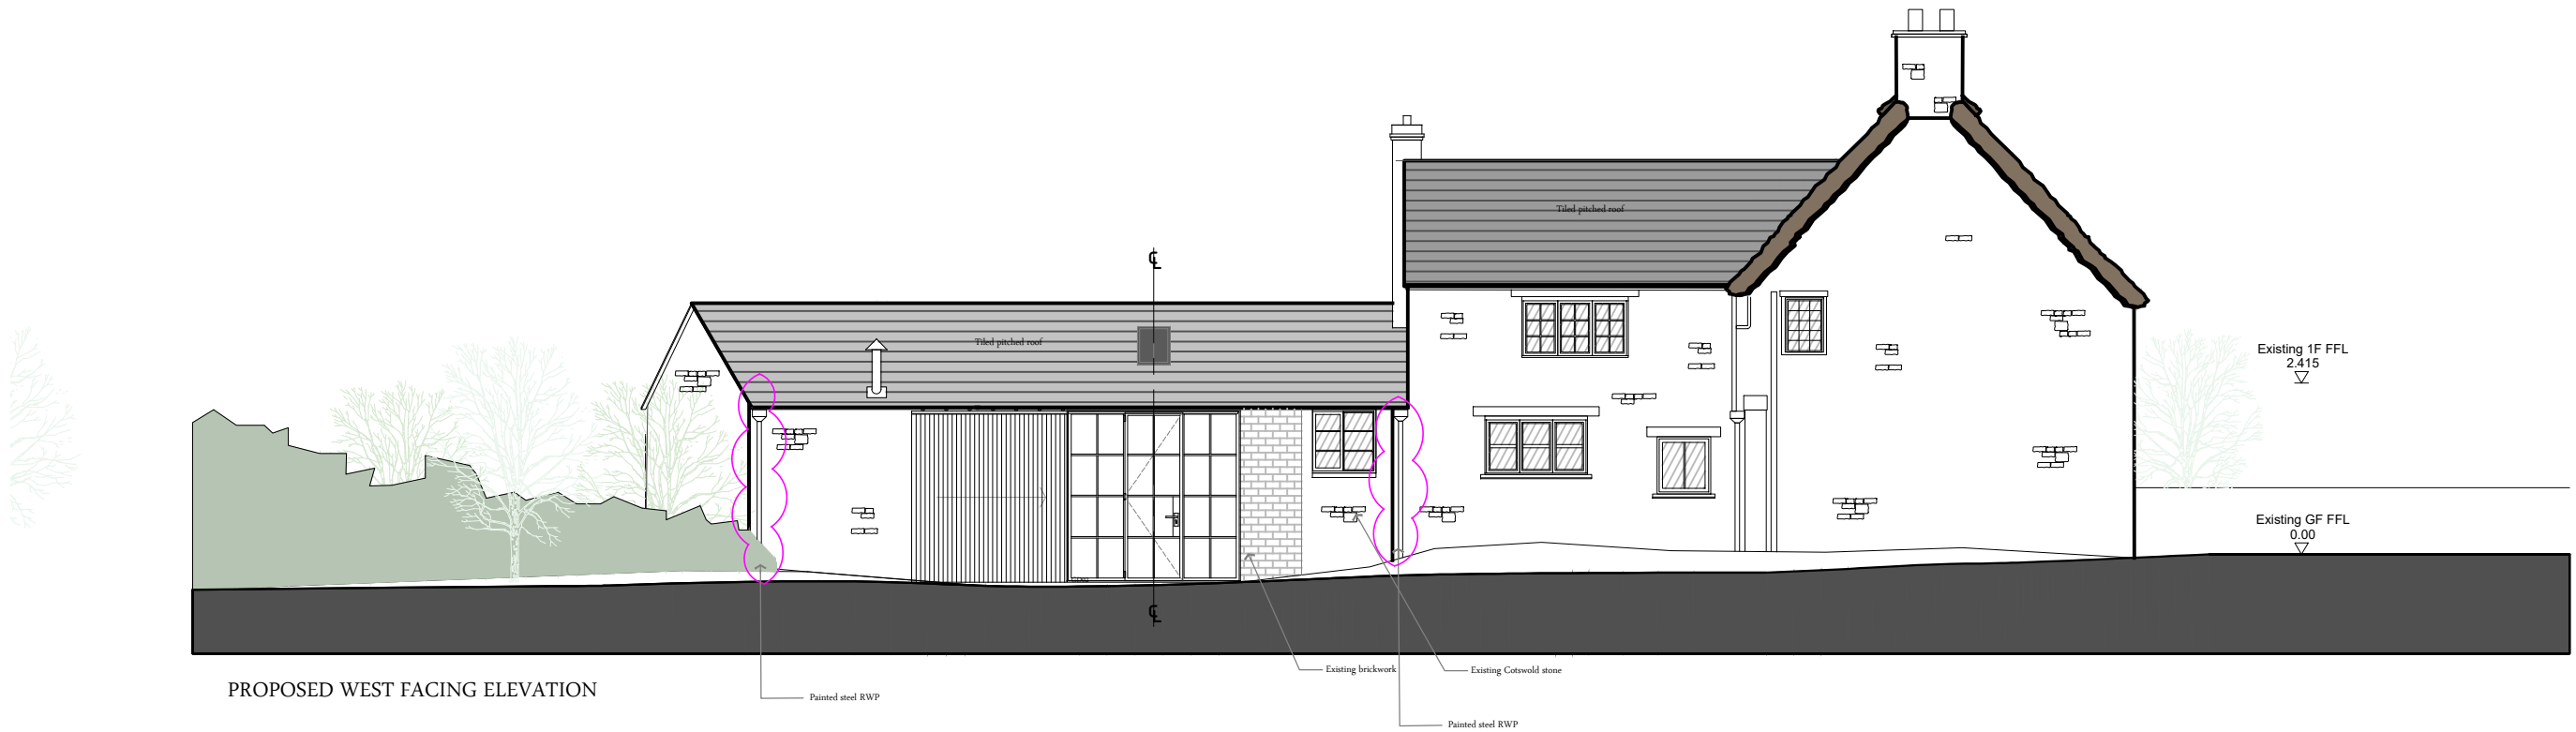

PROPOSED WEST FACING ELEVATION

 

 <b>OSBORN INTERIORS</b>	<b>Revision</b> A For Planning B Further to Planning Meeting C Notes on glazing added D As noted	<b>Date</b> 31/07/19 15/10/19 14/11/19 28/04/20	<b>DISCLAIMER:</b> No dimensions to be scaled from this drawing. All dimensions to be verified on site prior to commencement of work & all discrepancies notified. All dimensions are in millimetres, unless noted otherwise. All drawings are copyright Osborn Interiors and may not be copied, altered or reproduced without written consent.	<b>Project:</b> The Old Post Office, Sibford Ferris, Oxfordshire, OX15  <b>Drawing Title:</b> Proposed East and West Elevations	<b>Scale:</b> 1:100 @ A3  <b>Number:</b> 210_Rev.D
--	--	---	--	---	--