



NOTE:


1. This drawing is the property of Banks Design Architects and all designs hereon are covered by copyright. The drawing and information hereon may not be used for any other purposes other than for which it was originally intended.
2. All dimensions and descriptions on this drawing are to be checked. Any discrepancies are to be reported to the architect immediately.
3. NO dimensions to be scaled off this drawing.
4. ANY changes in materials must be approved by architects, building control and planning if applicable prior to order.
5. All drawings MUST be read in conjunction with structural drawings and calculations

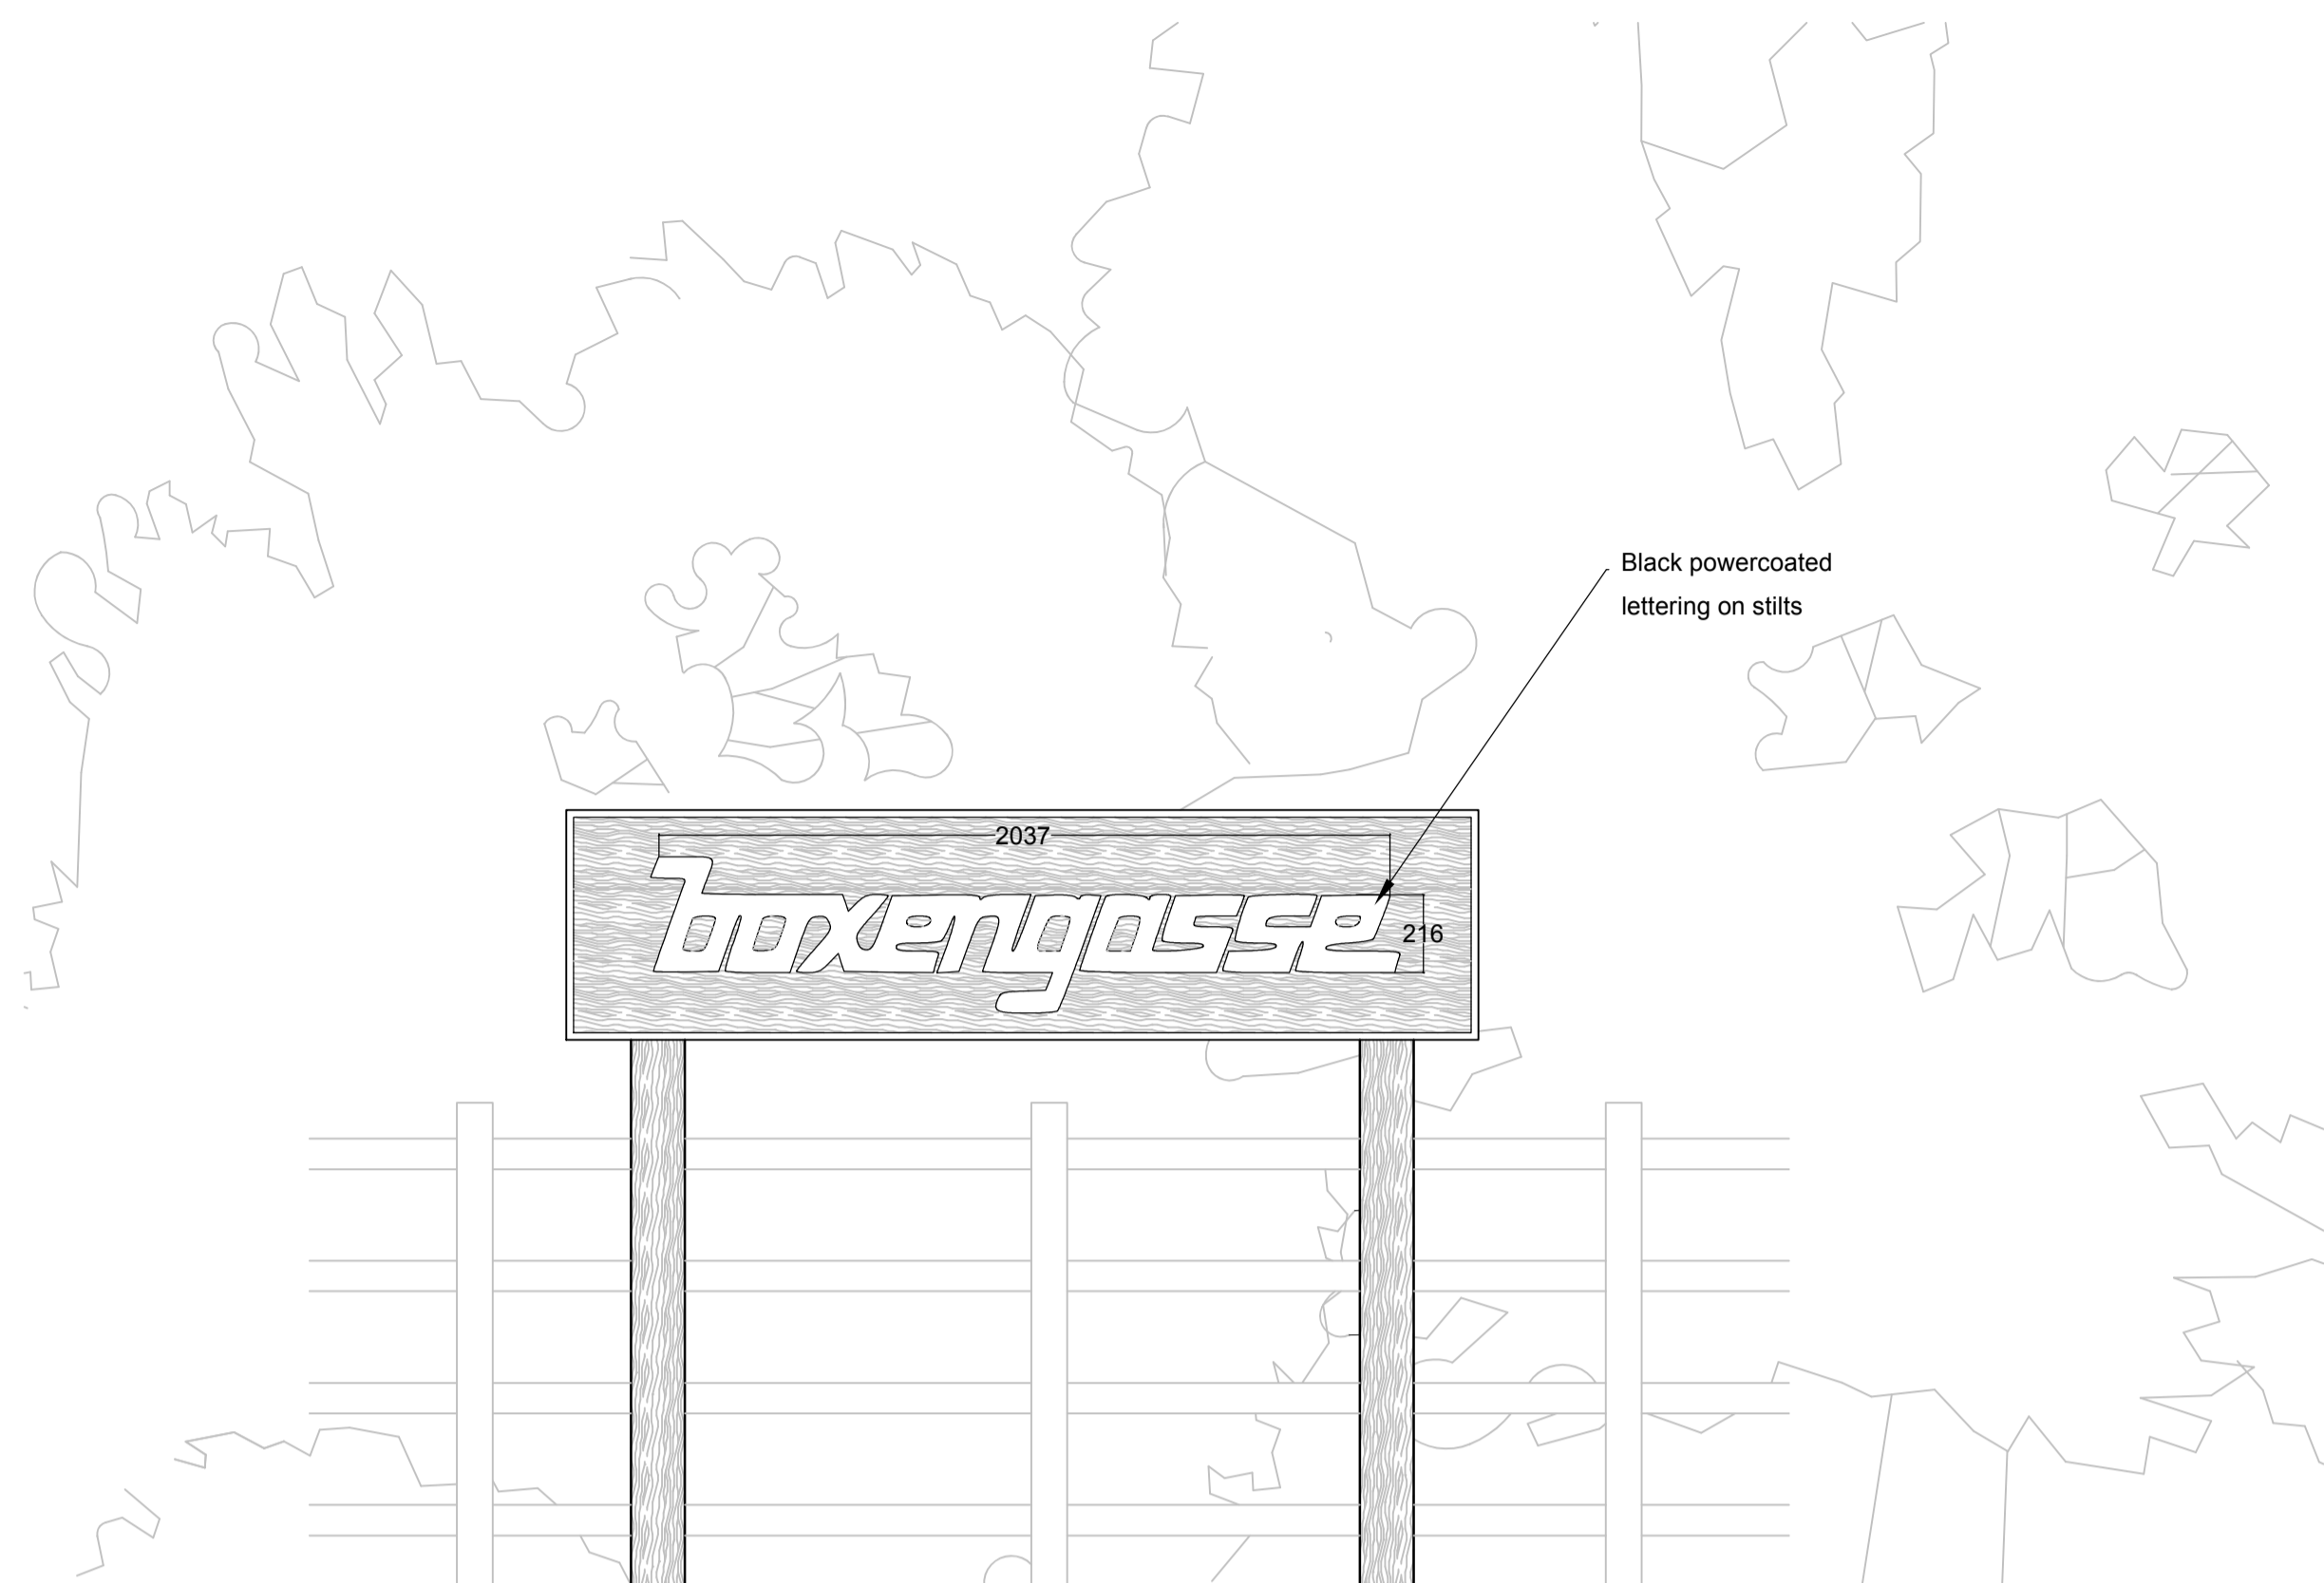


Proposed Front Elevation
1:20 @A1

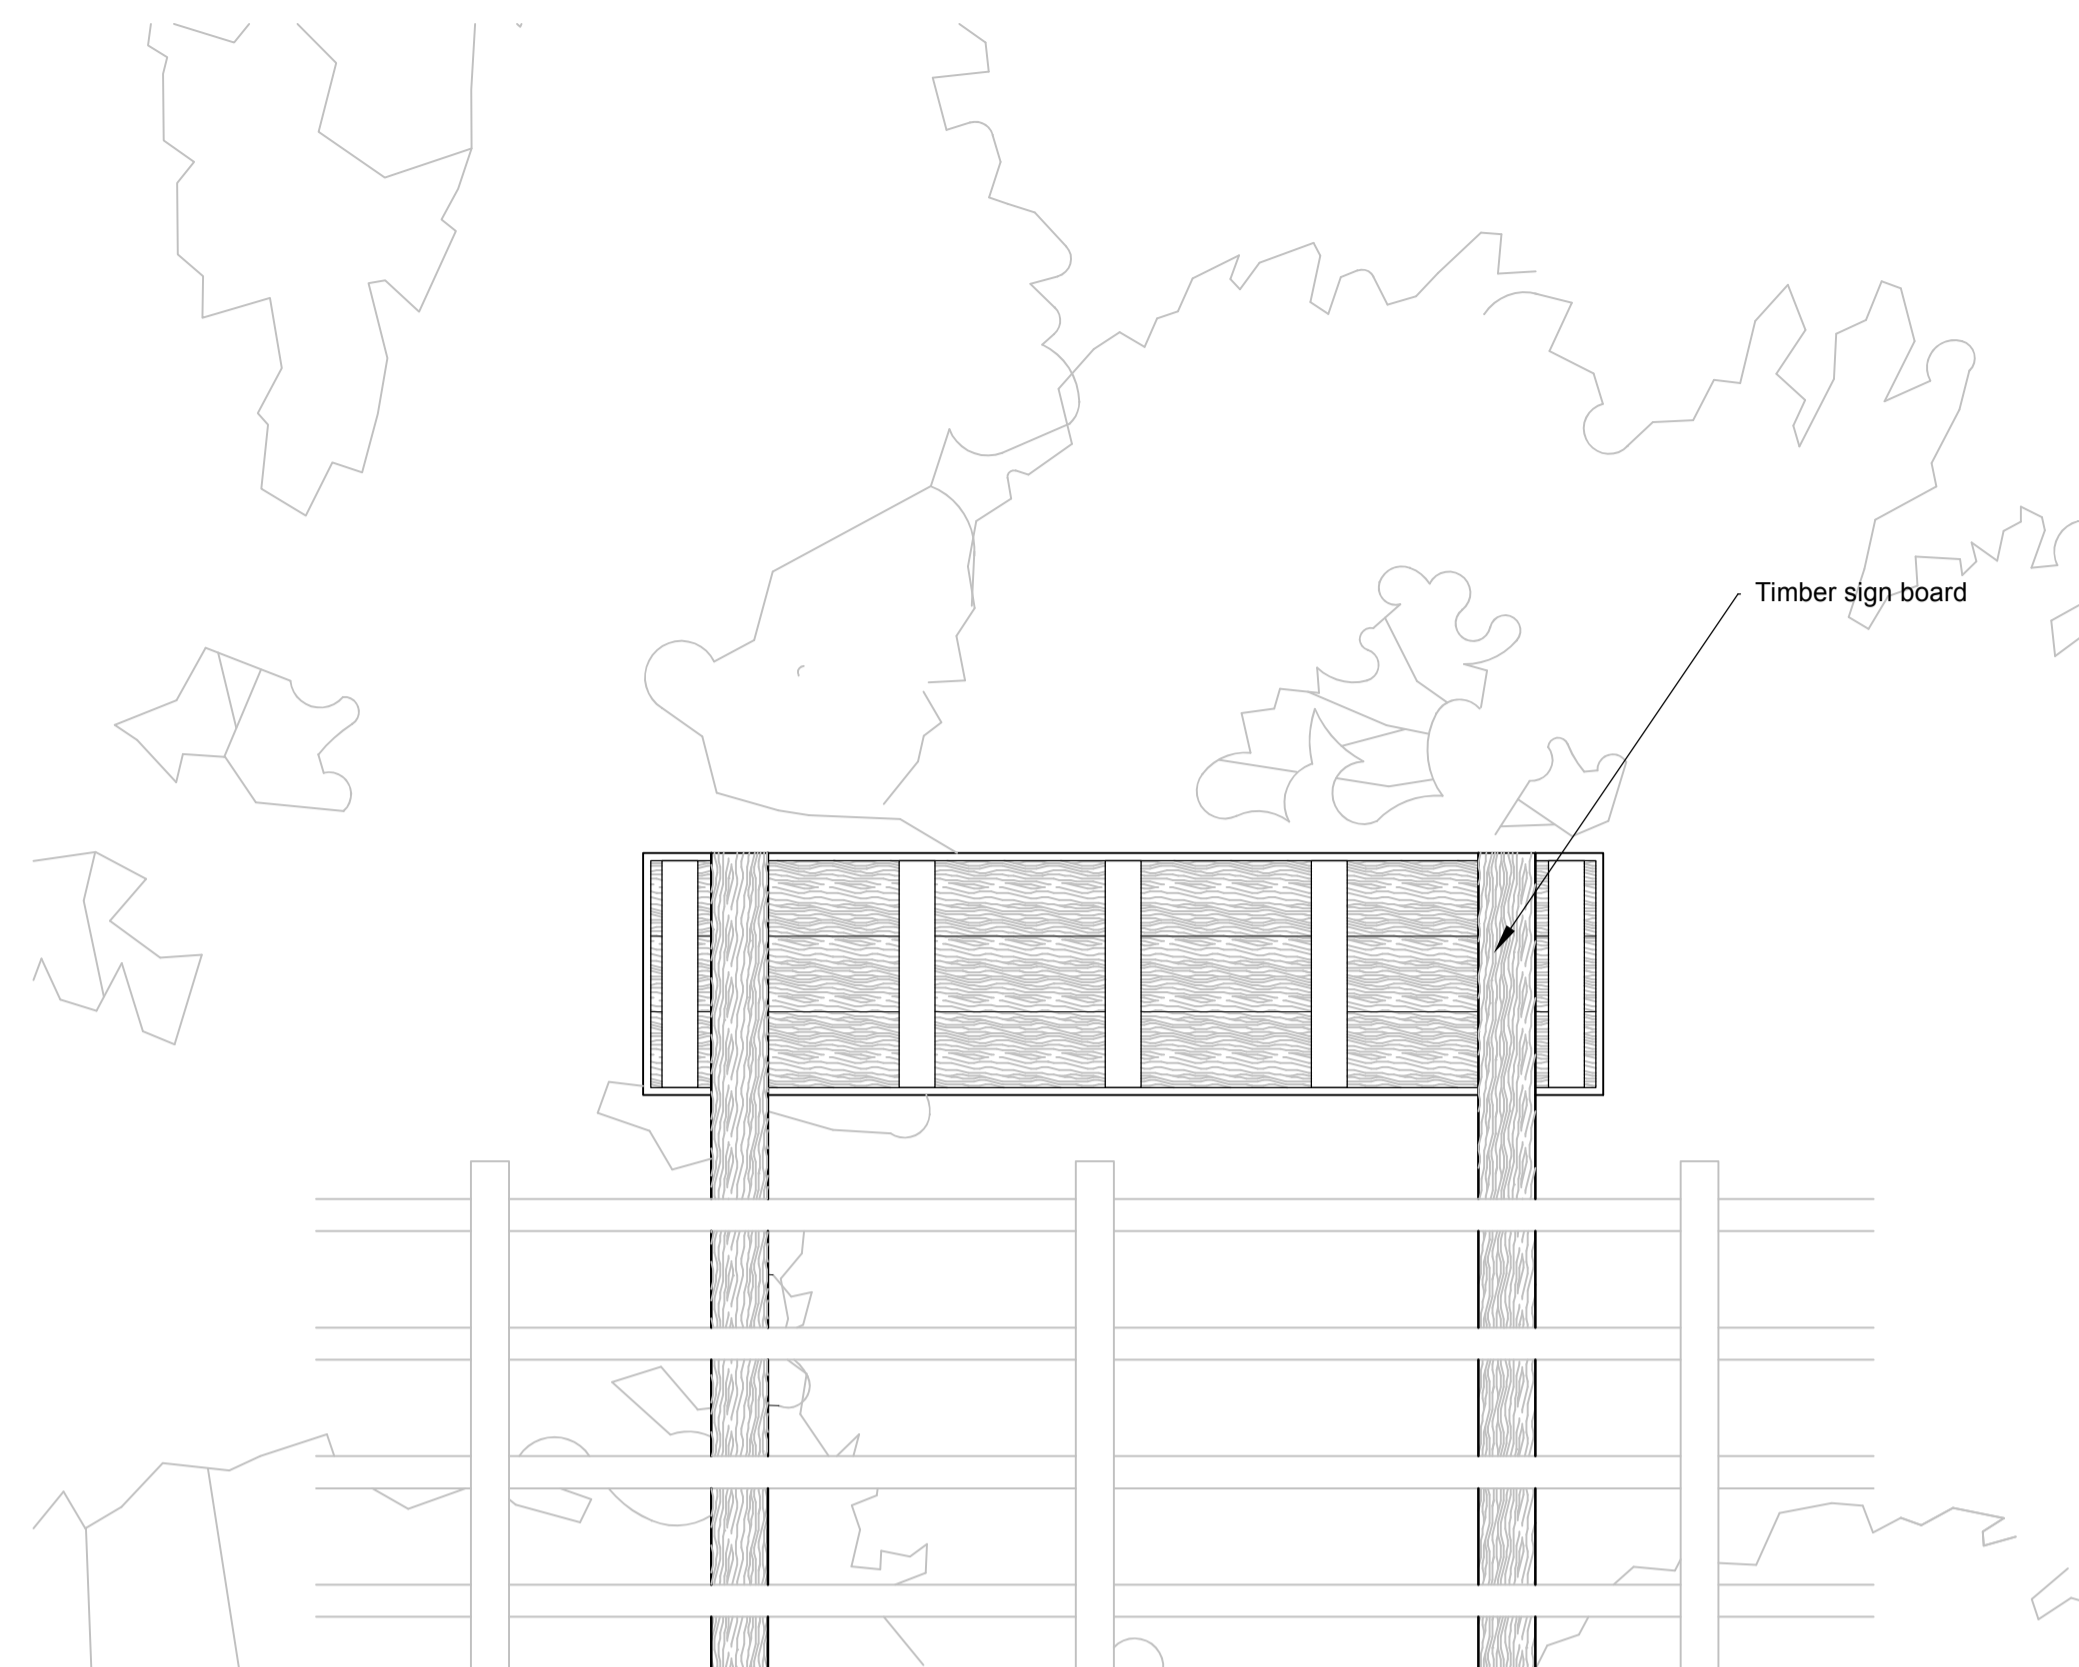


Proposed Rear Elevation
1:20 @A1

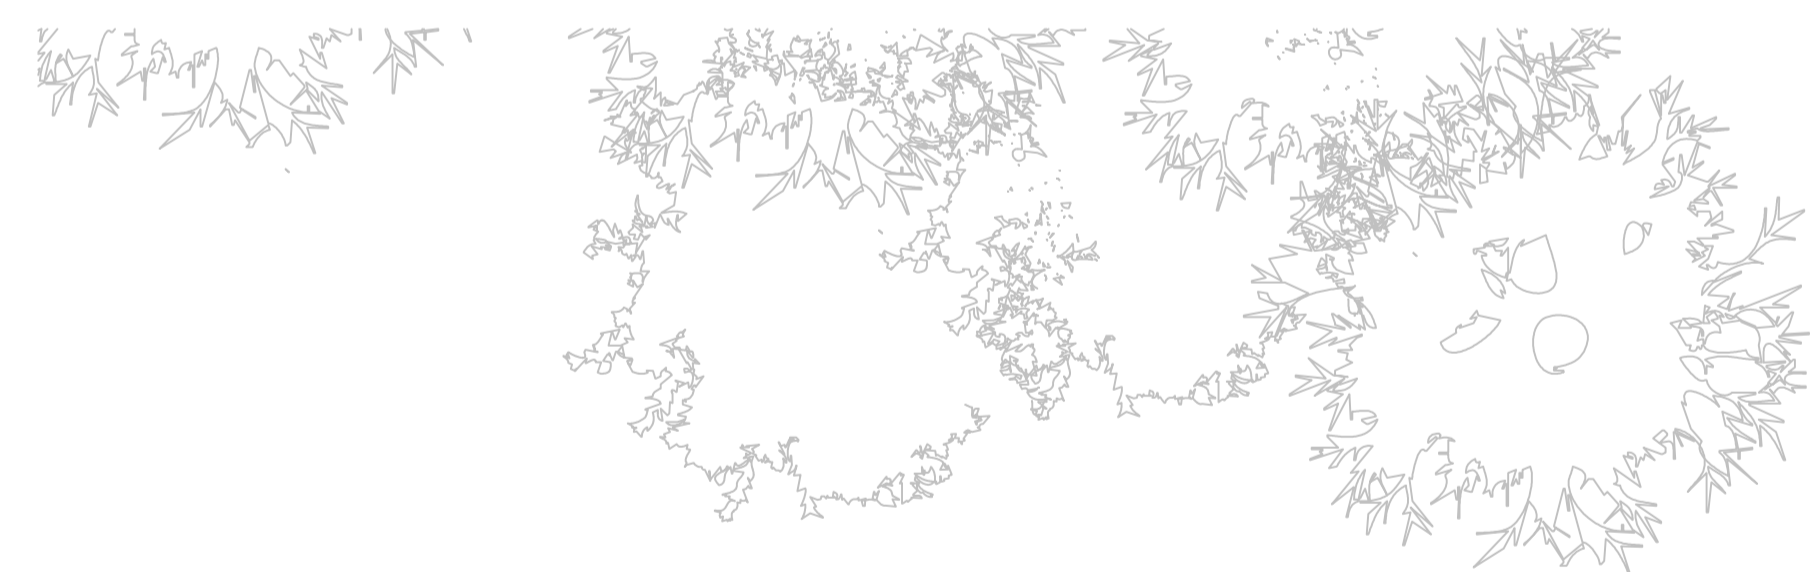


Proposed Plan
1:20 @A1

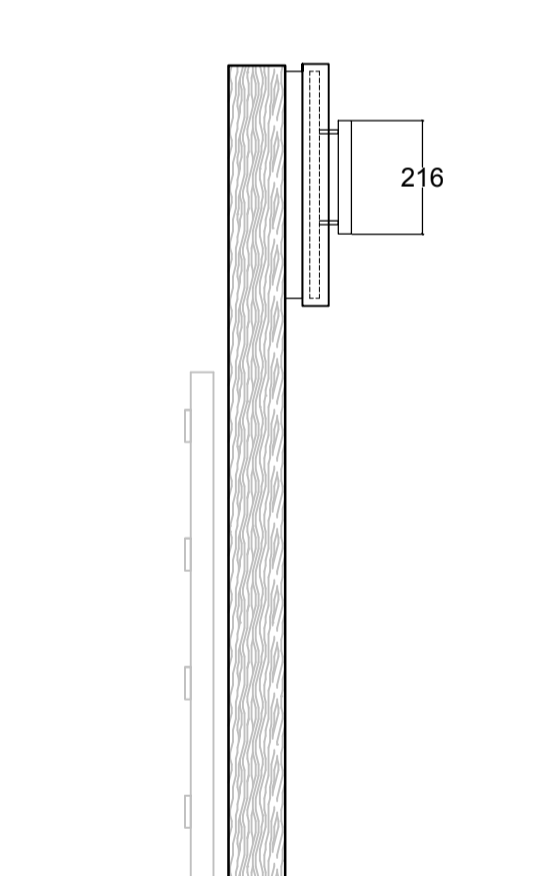

Proposed Side Elevation
1:20 @A1

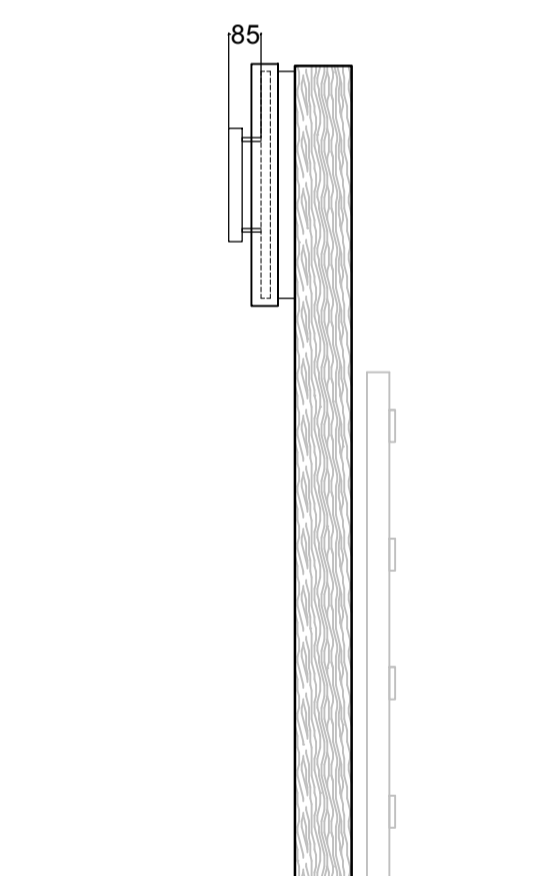

Proposed Side Elevation
1:20 @A1

 

date	description	revision
Jul 19	Issued drawing	-

REVISIONS

BANKS DESIGN ARCHITECTS
No 2 The Granary Bignell Park Barns
Chesterton, Bicester, Oxon, OX26 1TD
Email: mail@banksdesignarchitects.co.uk
Tel: 01869 252308

project
MERTON GROUNDS FARM

drawing title
Proposed Street Signage

scale 1:20 date JUL 2019

drawing number 6195.80	drawing size A 1
---------------------------	---------------------