


Do not scale from this drawing. Use figured dimensions only


*Materials:*  
*Existing:*  
 Walls: Brick (red) & render (white)  
 Roof: Slate tiles  
 Windows: Timber or UPVC (white)  
 Doors: Timber or aluminium (white & grey)  
*Proposed:*  
 All to match the existing



Proposed South (Front) Elevation  
 Scale: 1:100

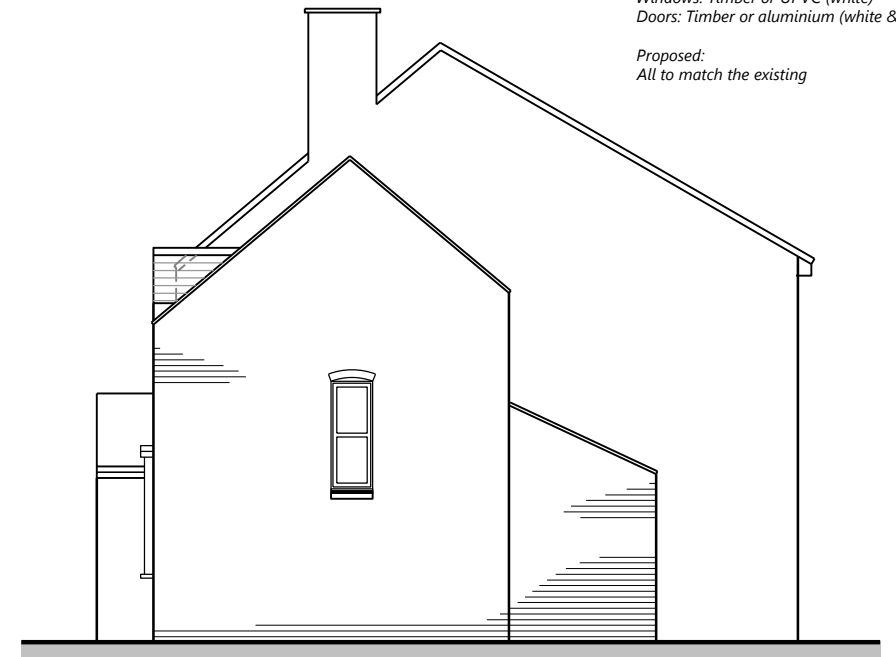

Proposed East Elevation  
 Scale: 1:100

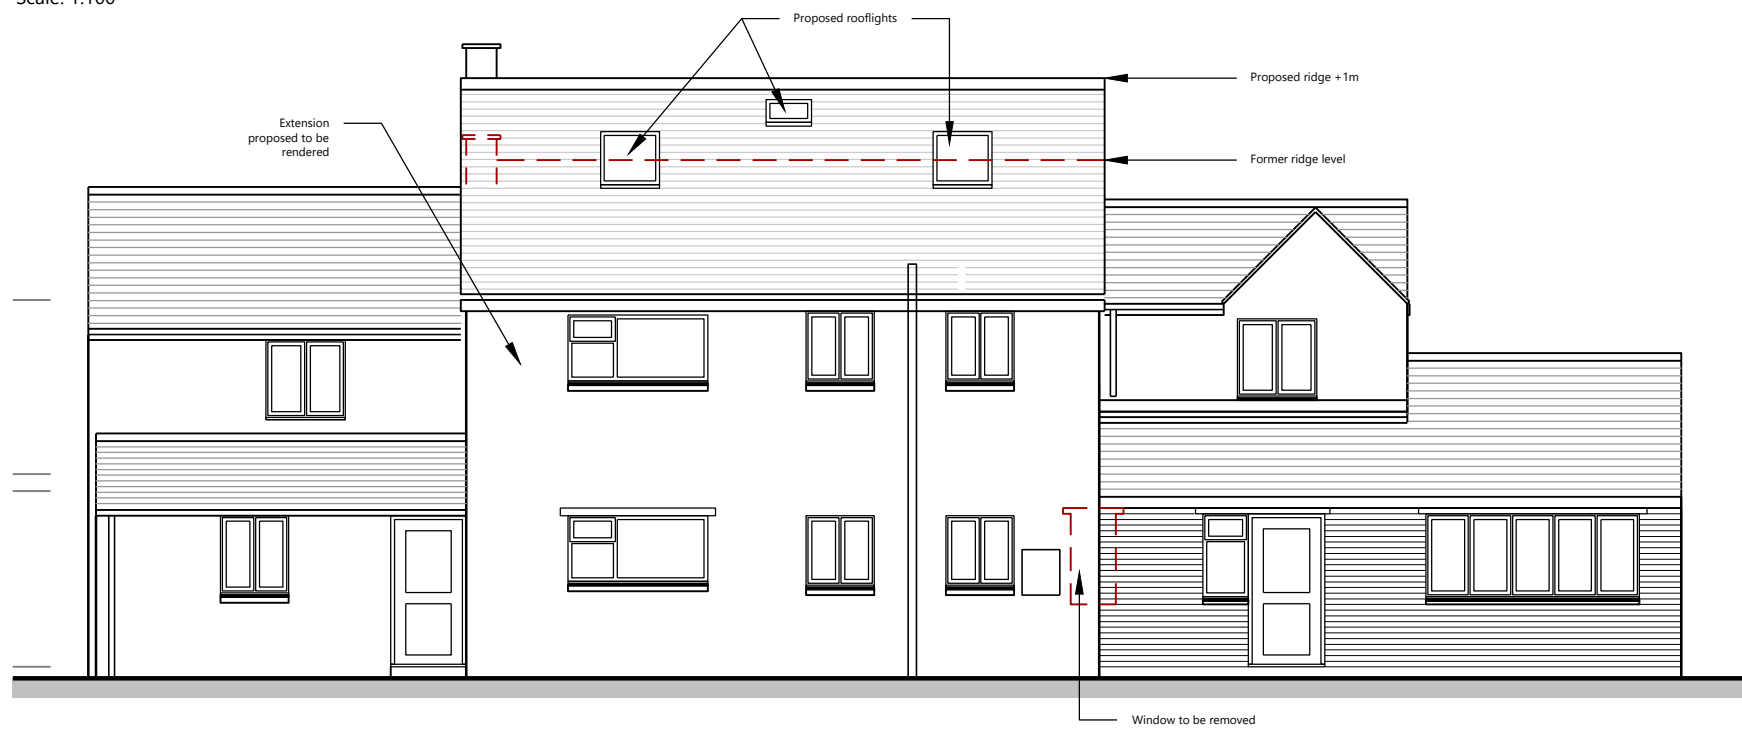

Proposed North (Back) Elevation  
 Scale: 1:100



Proposed West Elevation  
 Scale: 1:100



/	First Issue	17.06.20
Revision	Details	Date

**TE Architecture**  
 Architecture & Design

The Studio @  
 Appletree Cottage  
 Sibford Gower  
 Oxfordshire  
 OX15 5RS

Email: info@tearchitecture.co.uk Tel: 01295 236200 / 07500 465555

Project:  
 16 Wykham Lane, Bodicote

Drawing Title:  
 Proposed Elevations

Drawing Scale: 1:100  
 Paper Size: A3

Job No: 20\_001\_104  
 Drawing No: 104  
 Revision: /