

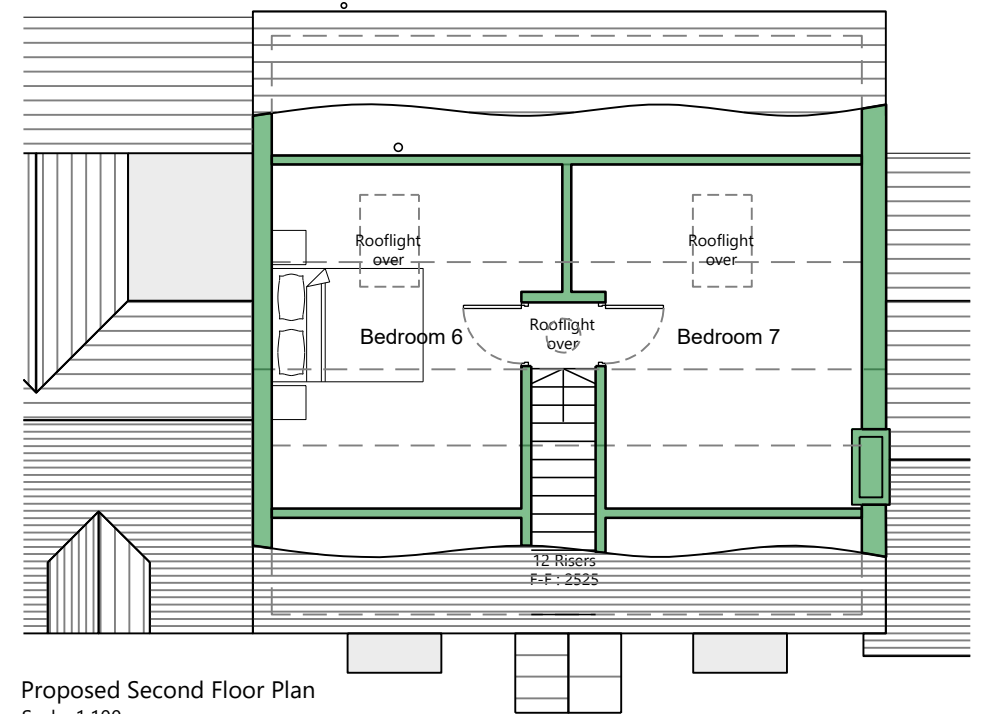


Proposed Roof Plan
Scale: 1:200

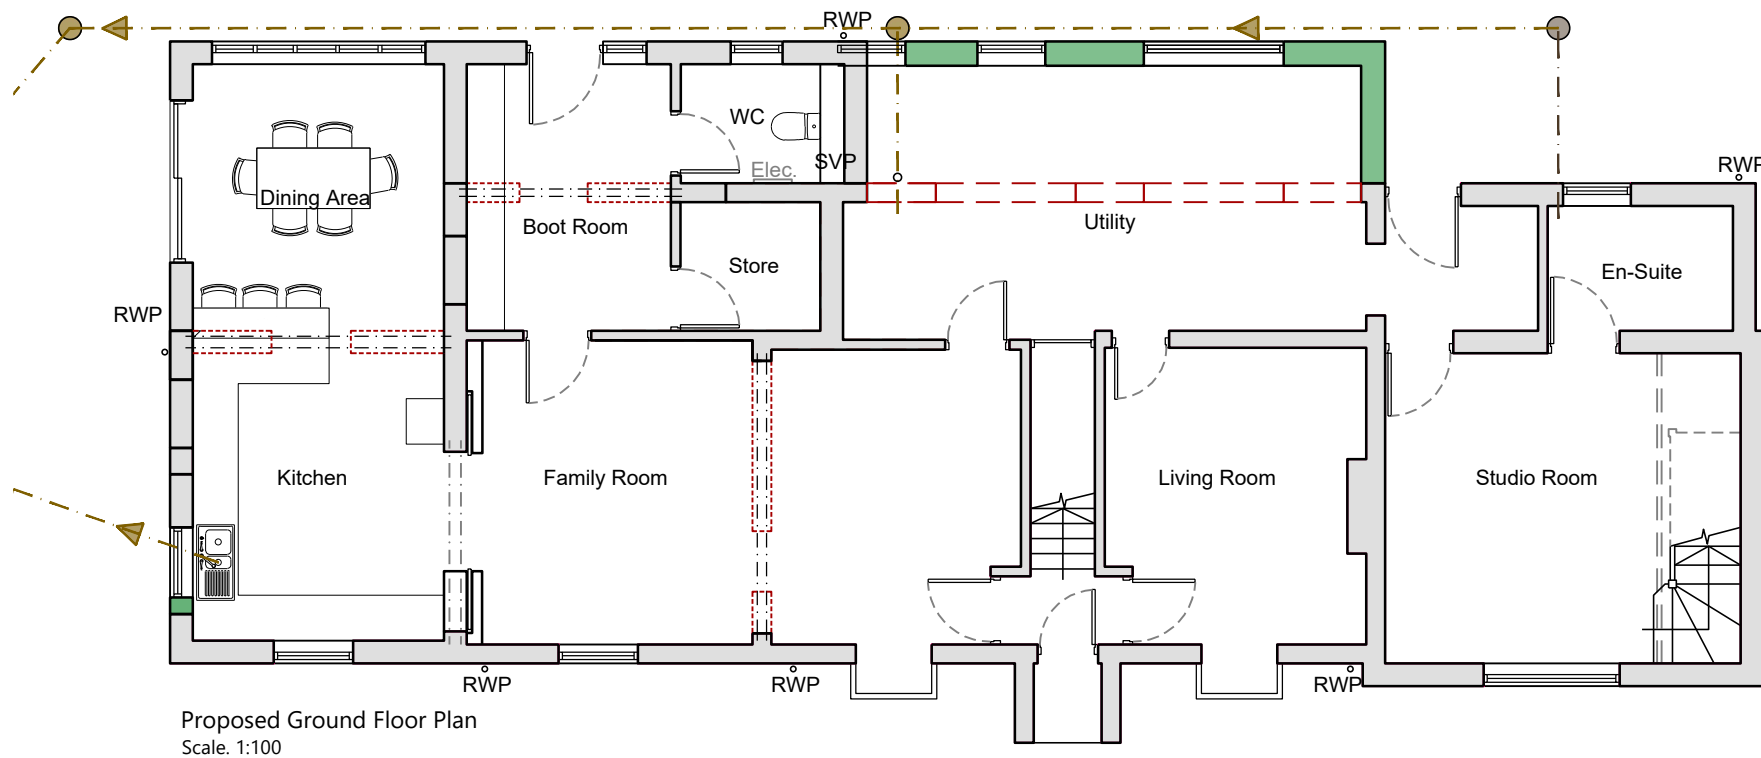

Proposed Second Floor Plan
Scale: 1:100

 

/	First Issue	17.06.20
Revision	Details	Date

TE Architecture
Architecture & Design

The Studio @
Appletree Cottage
Sibford Gower
Oxfordshire
OX15 5RS

Project:
16 Wykham Lane, Bodicote

Drawing Title:
Proposed Plans

Email: info@tearchitecture.co.uk Tel: 01295 236200 / 07500 465555

Drawing Scale:
1:100 & 1:200

Paper Size:
A3

Job No: 20_001_
Drawing No: 103
Revision: /