


Do not scale from this drawing. Use figured dimensions only

Materials:
Walls: Brick (red) & render (white)
Roof: Slate tiles
Windows: Timber or UPVC (white)
Doors: Timber or aluminium (white & grey)



Existing South (Front) Elevation
Scale: 1:100

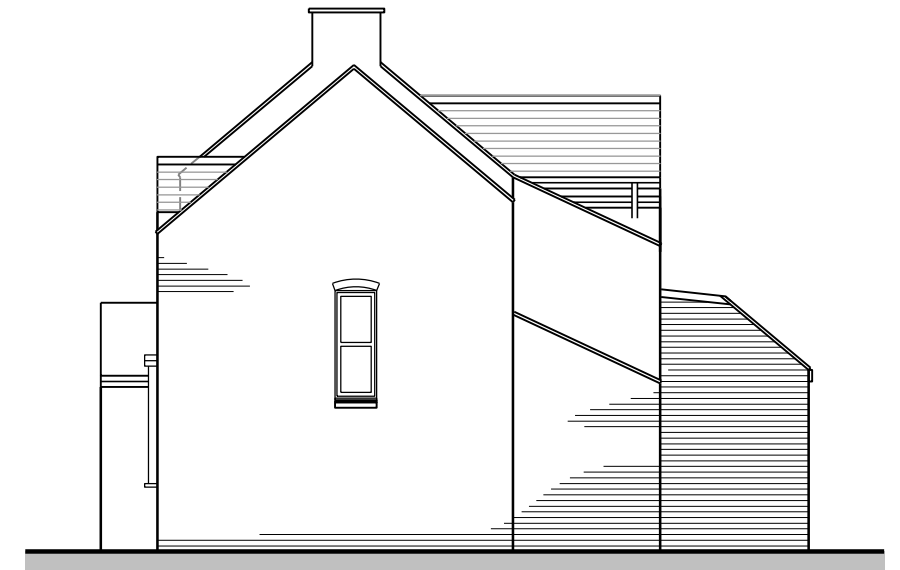

Existing East Elevation
Scale: 1:100



Existing North (Back) Elevation
Scale: 1:100



Existing West Elevation
Scale: 1:100



Revision	Details	First Issue	Date
/			17.06.20

TE Architecture
Architecture & Design

The Studio @
Appletree Cottage
Sibford Gower
Oxfordshire
OX15 5RS

Email: info@tearchitecture.co.uk Tel: 01295 236200 / 07500 465555

Project:
16 Wykham Lane, Bodicote

Drawing Title:
Existing Elevations

Drawing Scale:
1:100

Paper Size:
A3

Job No: **20_001_004**

Drawing No: **004**

Revision: **/**