




Do not scale from this drawing. Use figured dimensions only

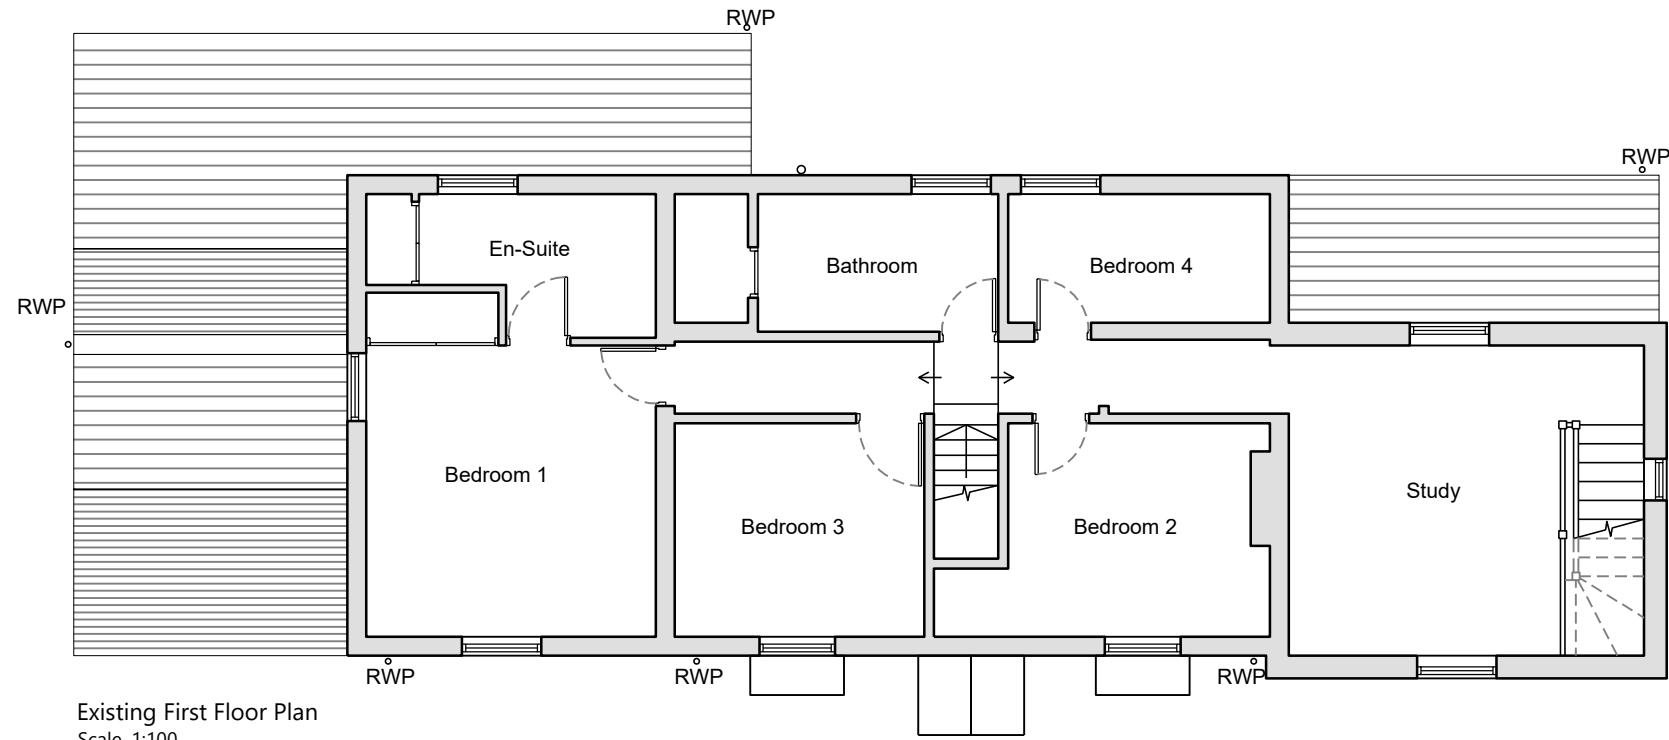


Existing First Floor Plan
Scale: 1:100

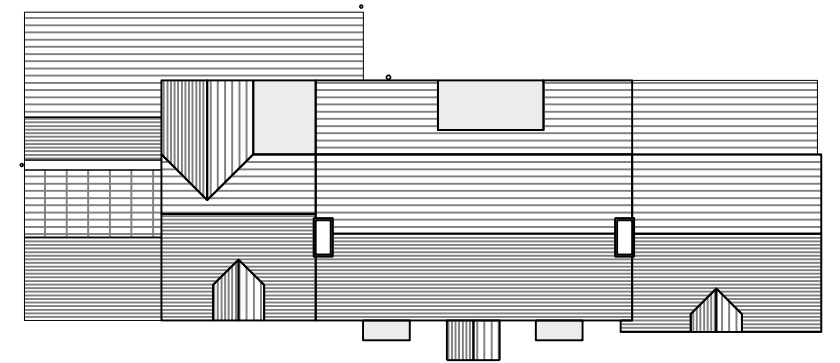

Existing Roof Plan
Scale: 1:200

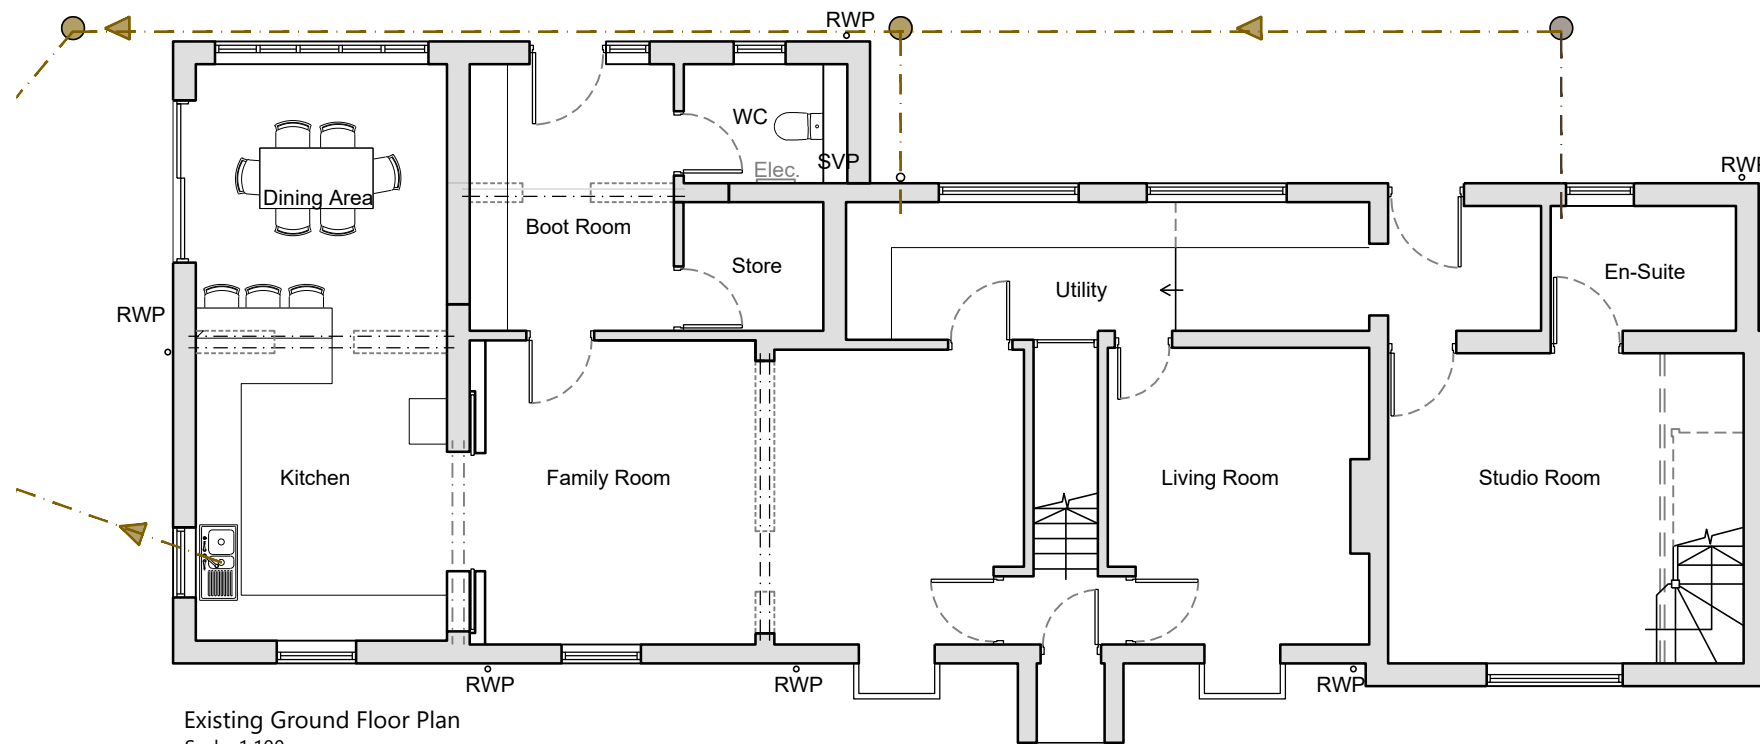

Existing Ground Floor Plan
Scale: 1:100

 

/	First Issue	17.06.20
Revision	Details	Date

TE Architecture
Architecture & Design

The Studio @
Appletree Cottage
Sibford Gower
Oxfordshire
OX15 5RS

Project:
16 Wykham Lane, Bodicote

Drawing Title:
Existing Plans

Drawing Scale:
1:100 & 1:200

Paper Size:
A3

Job No:	Drawing No:	Revision:
20_001_	003	/

Email: info@tearchitecture.co.uk Tel: 01295 236200 / 07500 465555