



South Elevation

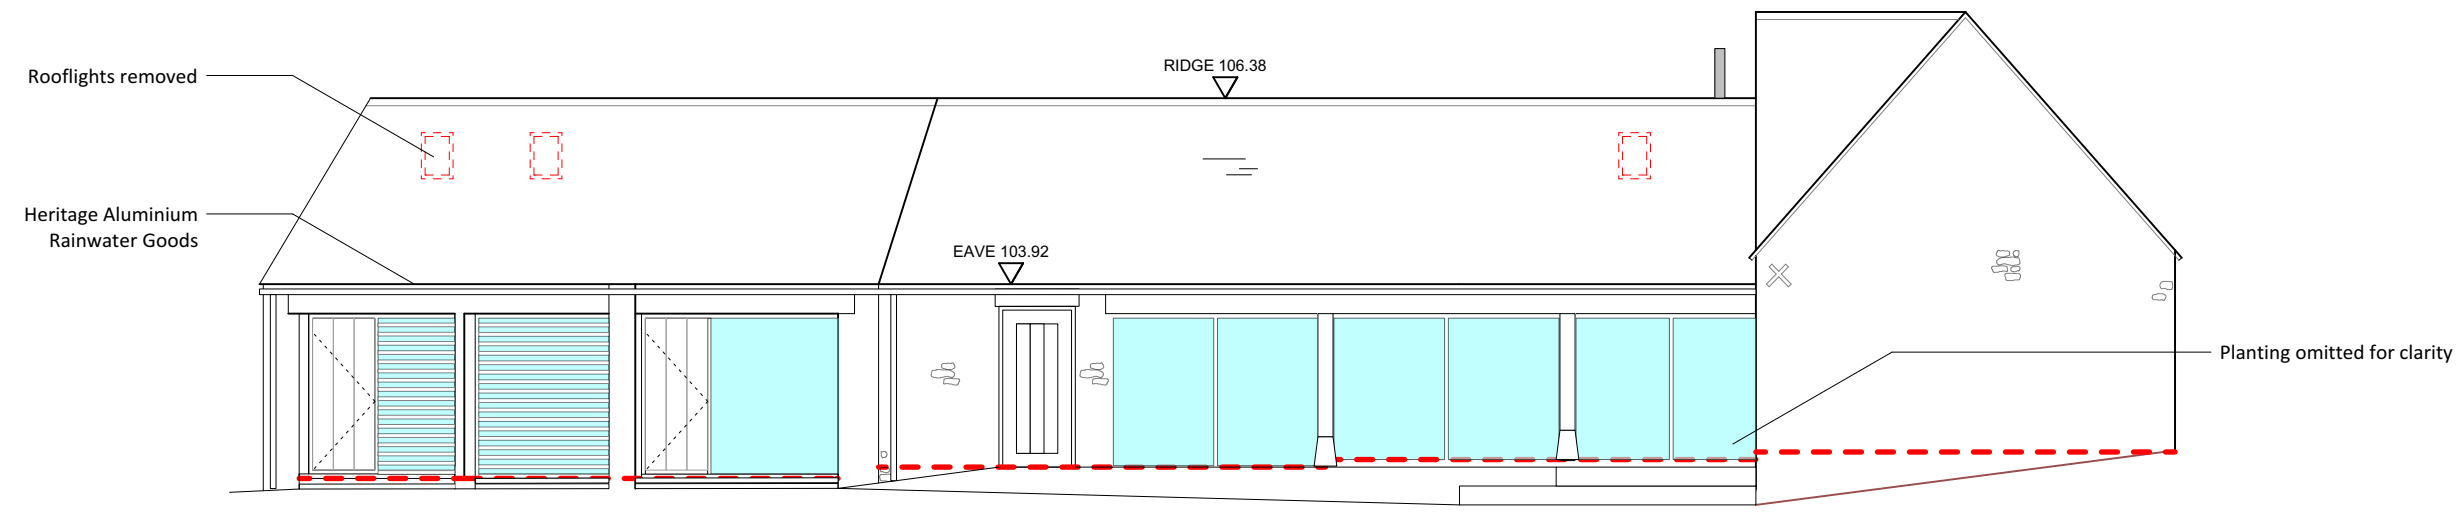

North Elevation

 

Notes
 1. This drawing remains copyright of Blake Architects Limited and may not be reproduced or copied without consent in writing.
 2. For construction use figured dimensions.
 3. Any discrepancies between site and drawings to be reported to the architect immediately.
 4. Read in conjunction with all relevant structural and mechanical & electrical engineers drawings.
 5. Survey undertaken by:

REVISIONS	
A	Removal of Kitchen / Utility Room
B	Amendments following Conservation Officer's comments.

PROJECT	Crockwell Farm
ADDRESS	Crockwell Barn, Crockwell House Far, Manor Road

Blake Architects Limited
 1 Coves Barn, Jackbarrow Rd, Winstone, Gloucestershire. GL7 7JS
 [t] 01285 841407 [e] mail@blakearchitects.co.uk
 www.blakearchitects.co.uk

TITLE	Proposed North and South Elevations
-------	-------------------------------------

DRAWING NUMBER	20.08.02.11
----------------	-------------

STATUS	CONCEPT
--------	---------

DRAWN	CHECKED	DATE	SCALE	REVISION
JN	JN	12.10.2020	1:100 @ A3	B