



West Elevation

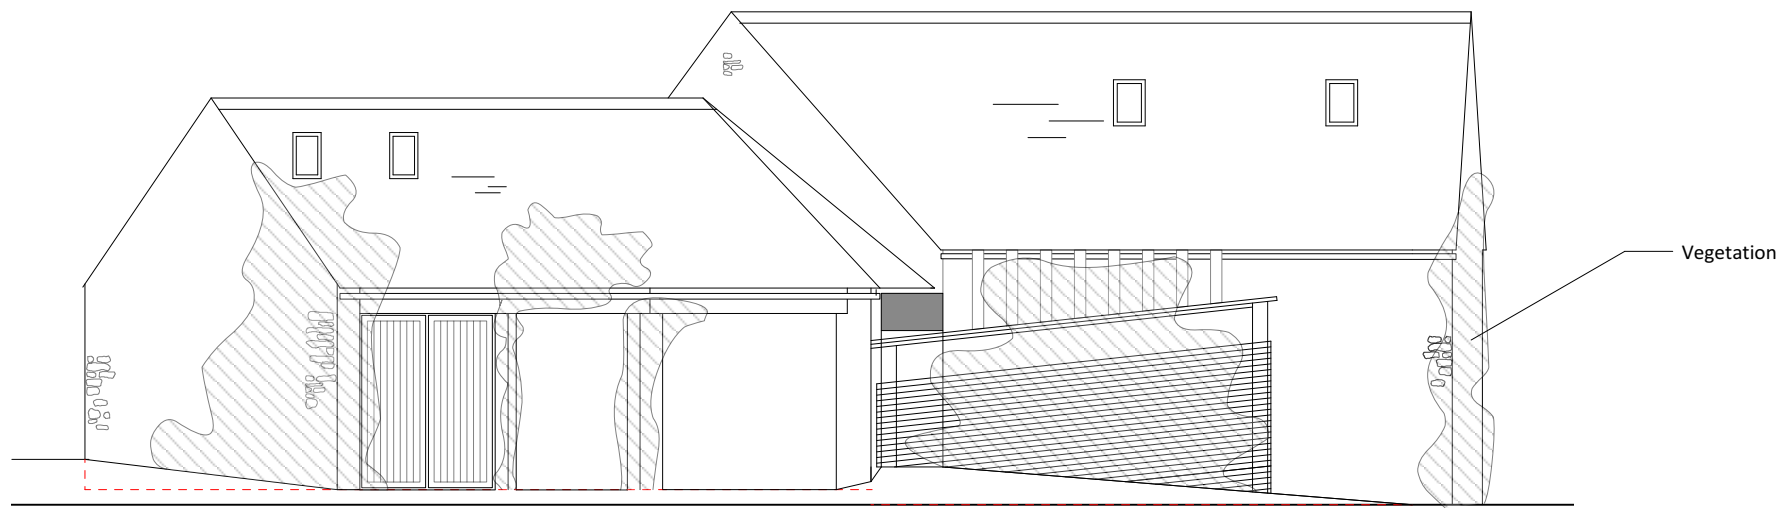

East Elevation

 

- Notes**
1. This drawing remains copyright of Blake Architects Limited and may not be reproduced or copied without consent in writing.
 2. For construction use figured dimensions.
 3. Any discrepancies between site and drawings to be reported to the architect immediately.
 4. Read in conjunction with all relevant structural and mechanical & electrical engineers drawings.
 5. Survey undertaken by:

REVISIONS				
A	Amendments to labels following Conservation Officer's comments.			
PROJECT	Crockwell Farm			
ADDRESS	Crockwell Barn, Crockwell House Far, Manor Road			
B L A K E A R C H I T E C T S	Blake Architects Limited 1 Coves Barn, Jackbarrow Rd, Winstone, Gloucestershire. GL7 7JS [t] 01285 841407 [e] mail@blakearchitects.co.uk www.blakearchitects.co.uk			
	TITLE	Existing East and West Elevations		
DRAWING NUMBER	20.08.02.07			
STATUS	CONCEPT			
DRAWN	CHECKED	DATE	SCALE	REVISION
AL	JN	12.10.2020	1:100 @ A3	A