



West Elevation

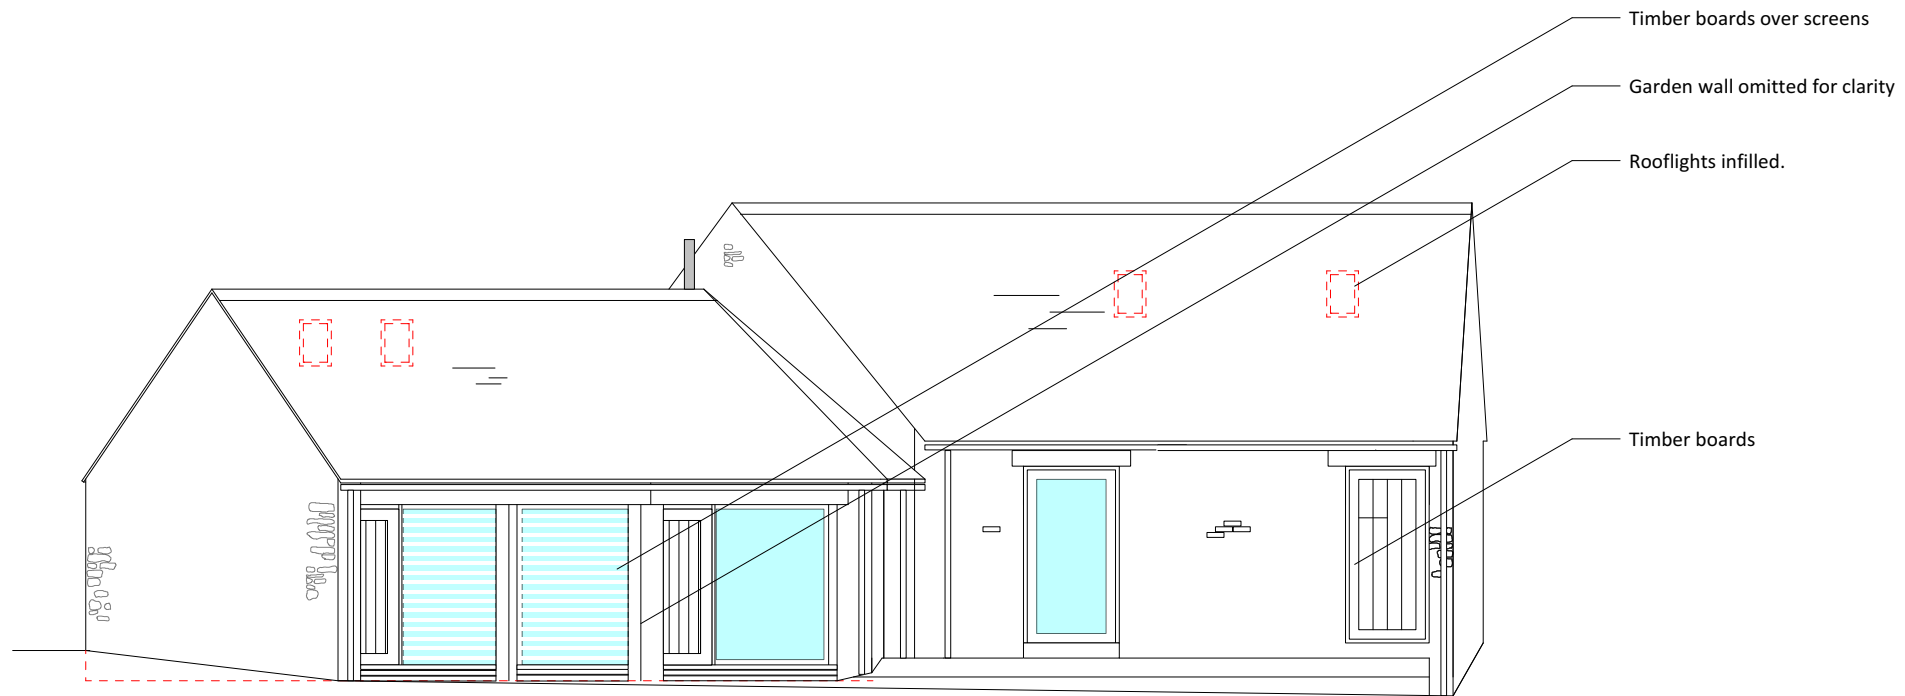

East Elevation

 

- Notes**
1. This drawing remains copyright of Blake Architects Limited and may not be reproduced or copied without consent in writing.
 2. For construction use figured dimensions.
 3. Any discrepancies between site and drawings to be reported to the architect immediately.
 4. Read in conjunction with all relevant structural and mechanical & electrical engineers drawings.
 5. Survey undertaken by:

REVISIONS				
A	Removal of Kitchen / Utility Room			
B	Amendments following Conservation Officer's comments.			
C	20.10.20 Annotation reference to Corrugated Removed all roofs tiled.			
PROJECT Crockwell Farm				
ADDRESS Crockwell Barn, Crockwell House Far, Manor Road				
Blake Architects Limited 1 Coves Barn, Jackbarrow Rd, Winstone, Gloucestershire. GL7 7JS [t] 01285 841407 [e] mail@blakearchitects.co.uk www.blakearchitects.co.uk				
TITLE	Proposed East and West Elevations			
DRAWING NUMBER	20.08.02.12			
STATUS	CONCEPT			
DRAWN	CHECKED	DATE	SCALE	REVISION
JN	JN	12.10.2020	1:100 @ A3	c