

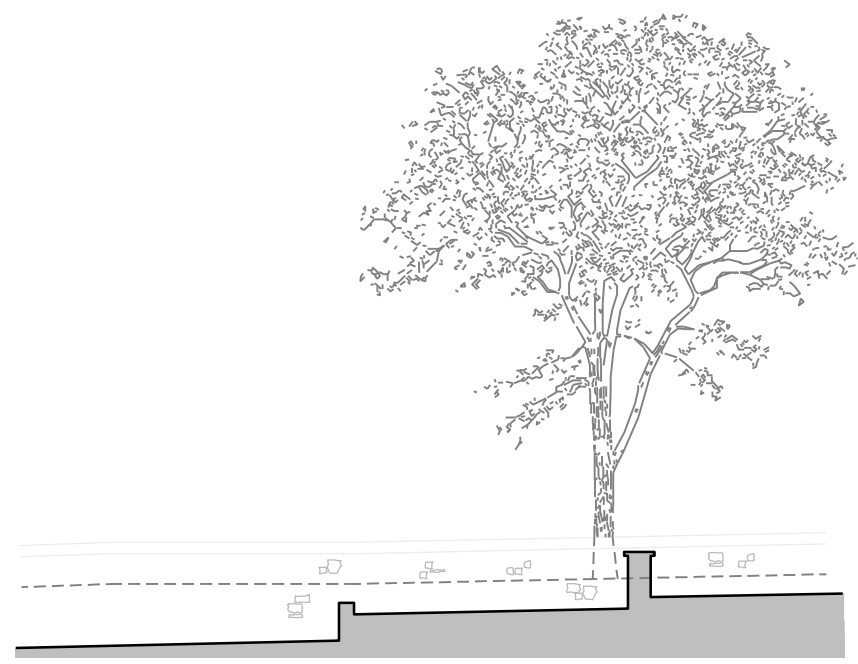



Existing Block Plan
Scale: 1:500

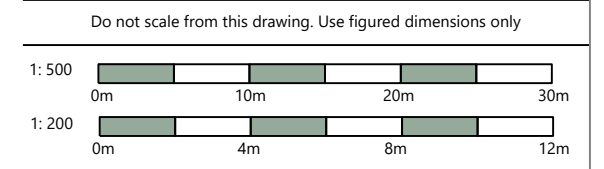


1 - 1 Existing East Elevation / Section
Scale: 1:200

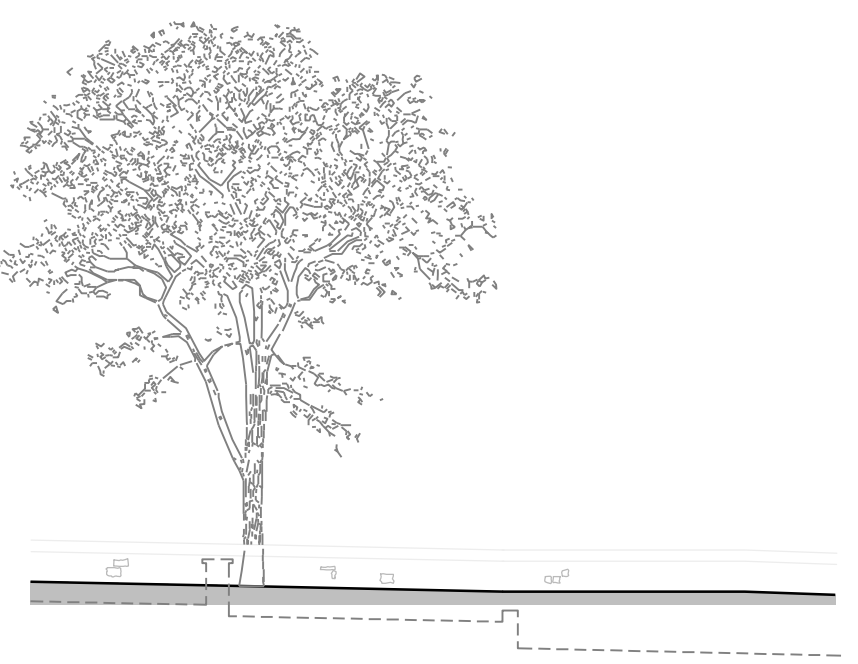

2 - 2 Existing West Elevation / Section
Scale: 1:200

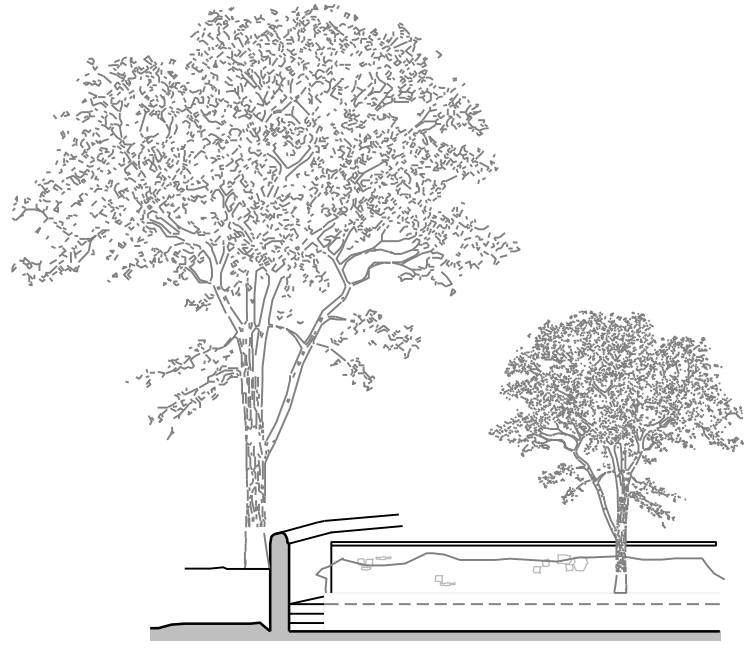

3 - 3 Existing South Elevation / Section
Scale: 1:200

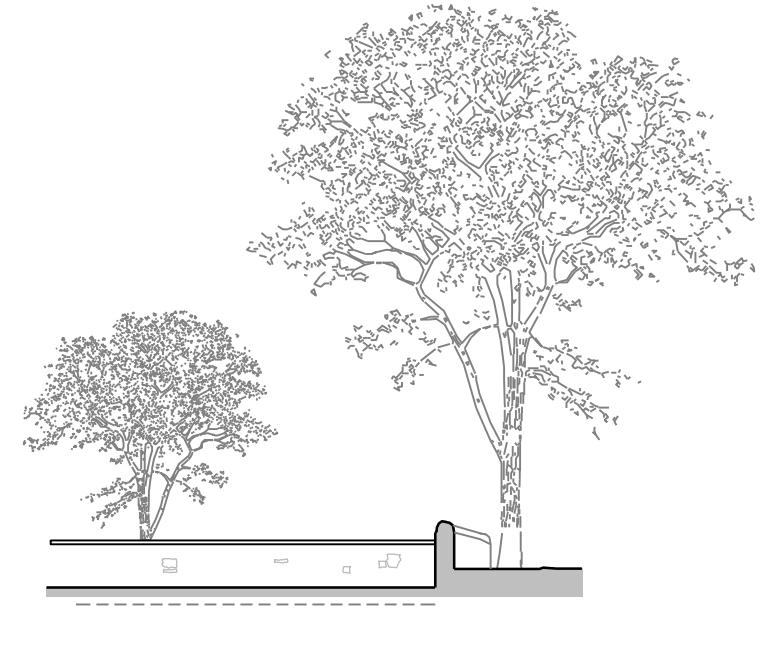

4 - 4 Existing North Elevation / Section
Scale: 1:200

/	First Issue	02.07.20
Revision	Details	Date

TE Architecture
Architecture & Design

The Studio @
Appletree Cottage
Sibford Gower
Oxfordshire
OX15 5RS

Email: info@tearchitecture.co.uk Tel: 01295 236200 / 07500 465555

Project:
Home Close, Sibford Ferris

Drawing Title:
Existing Block Plan & Site Elevations

Drawing Scale: Varies	Paper Size: A3
Job No: 20_017_	Drawing No: 002
Revision: /	