




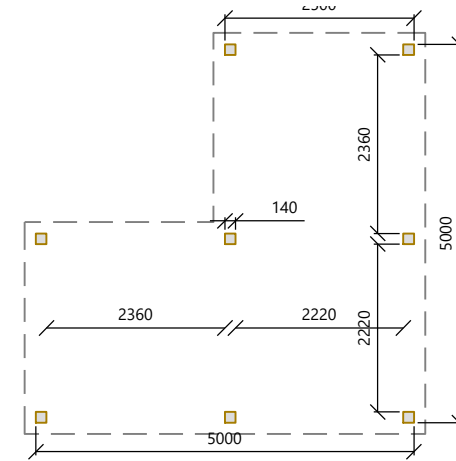


Proposed Site Plan
Scale: 1:50

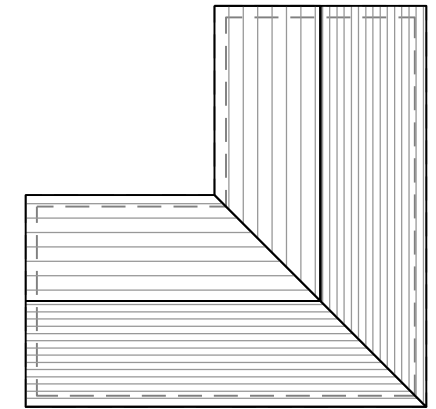


Proposed Plan
Scale: 1:100

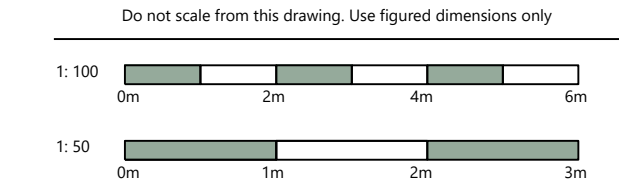


Proposed Roof Plan
Scale: 1:100

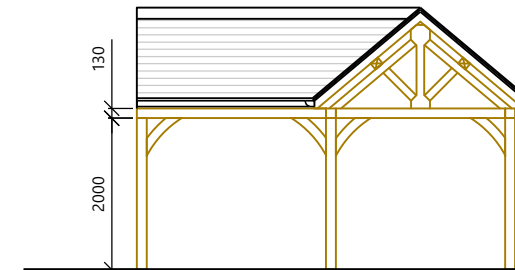


Proposed West Elevation
Scale: 1:100

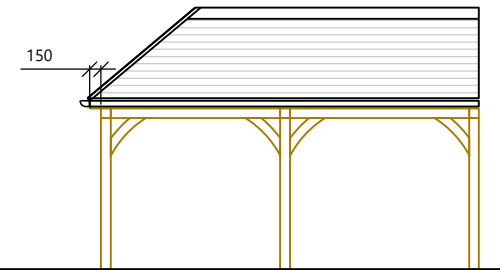

Proposed East Elevation
Scale: 1:100

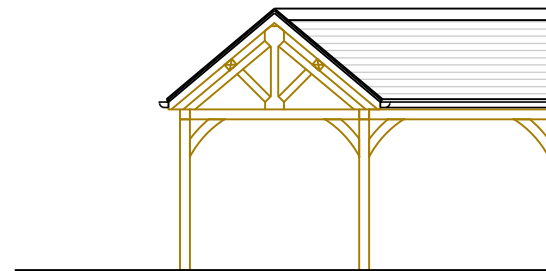

Proposed South Elevation
Scale: 1:100

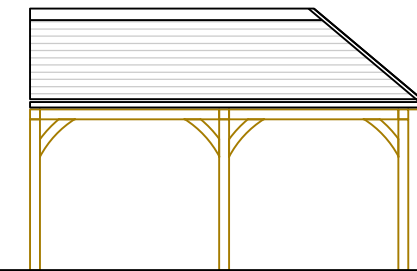

Proposed North Elevation
Scale: 1:100

| | | |
|----------|-------------|----------|
| / | First Issue | 02.07.20 |
| Revision | Details | Date |

TE Architecture
Architecture & Design

The Studio @
Appletree Cottage
Sibford Gower
Oxfordshire
OX15 5RS

Email: info@tearchitecture.co.uk Tel: 01295 236200 / 07500 465555

Project:
Home Close, Sibford Ferris

Drawing Title:
Proposed Site Plan, Structure Plans & Elevations

Drawing Scale:
Varies

Paper Size:
A3

Job No: 20_017_ 102
Drawing No: 102
Revision: /