


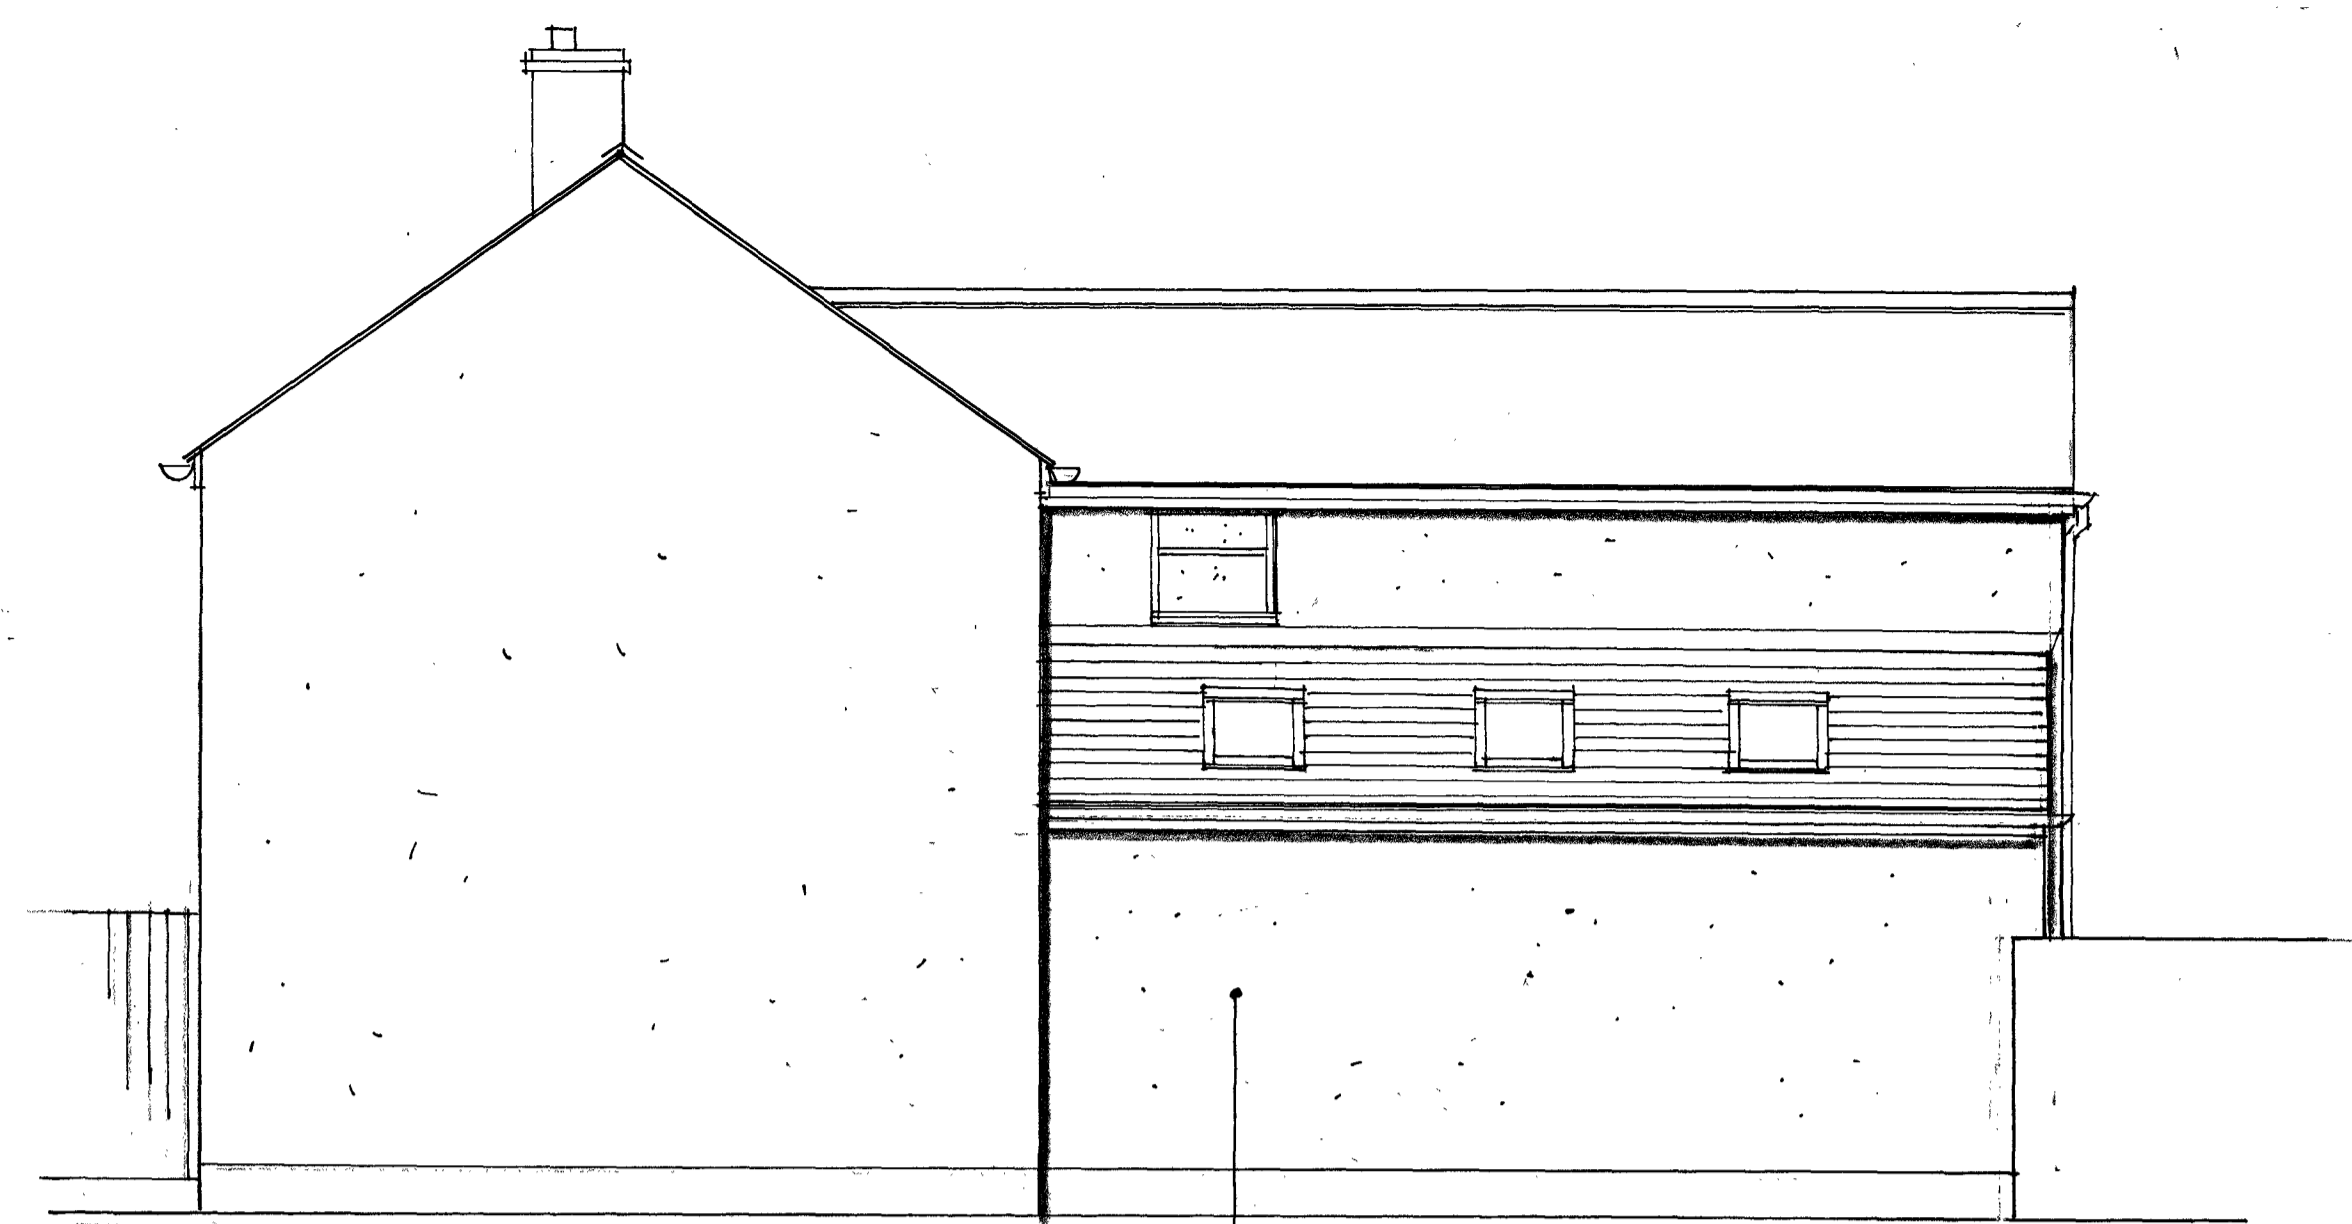


PROPOSED EXTENSION
rear



PROPOSED EXTENSION
side

Materials:
Roof:
 Natural blue slate to match existing
Walls:
 Cream Rendered Blockwork to match existing
Glazed Double Doors:
 White upvc to match existing
Gutter & Downpipe:
 Black upvc

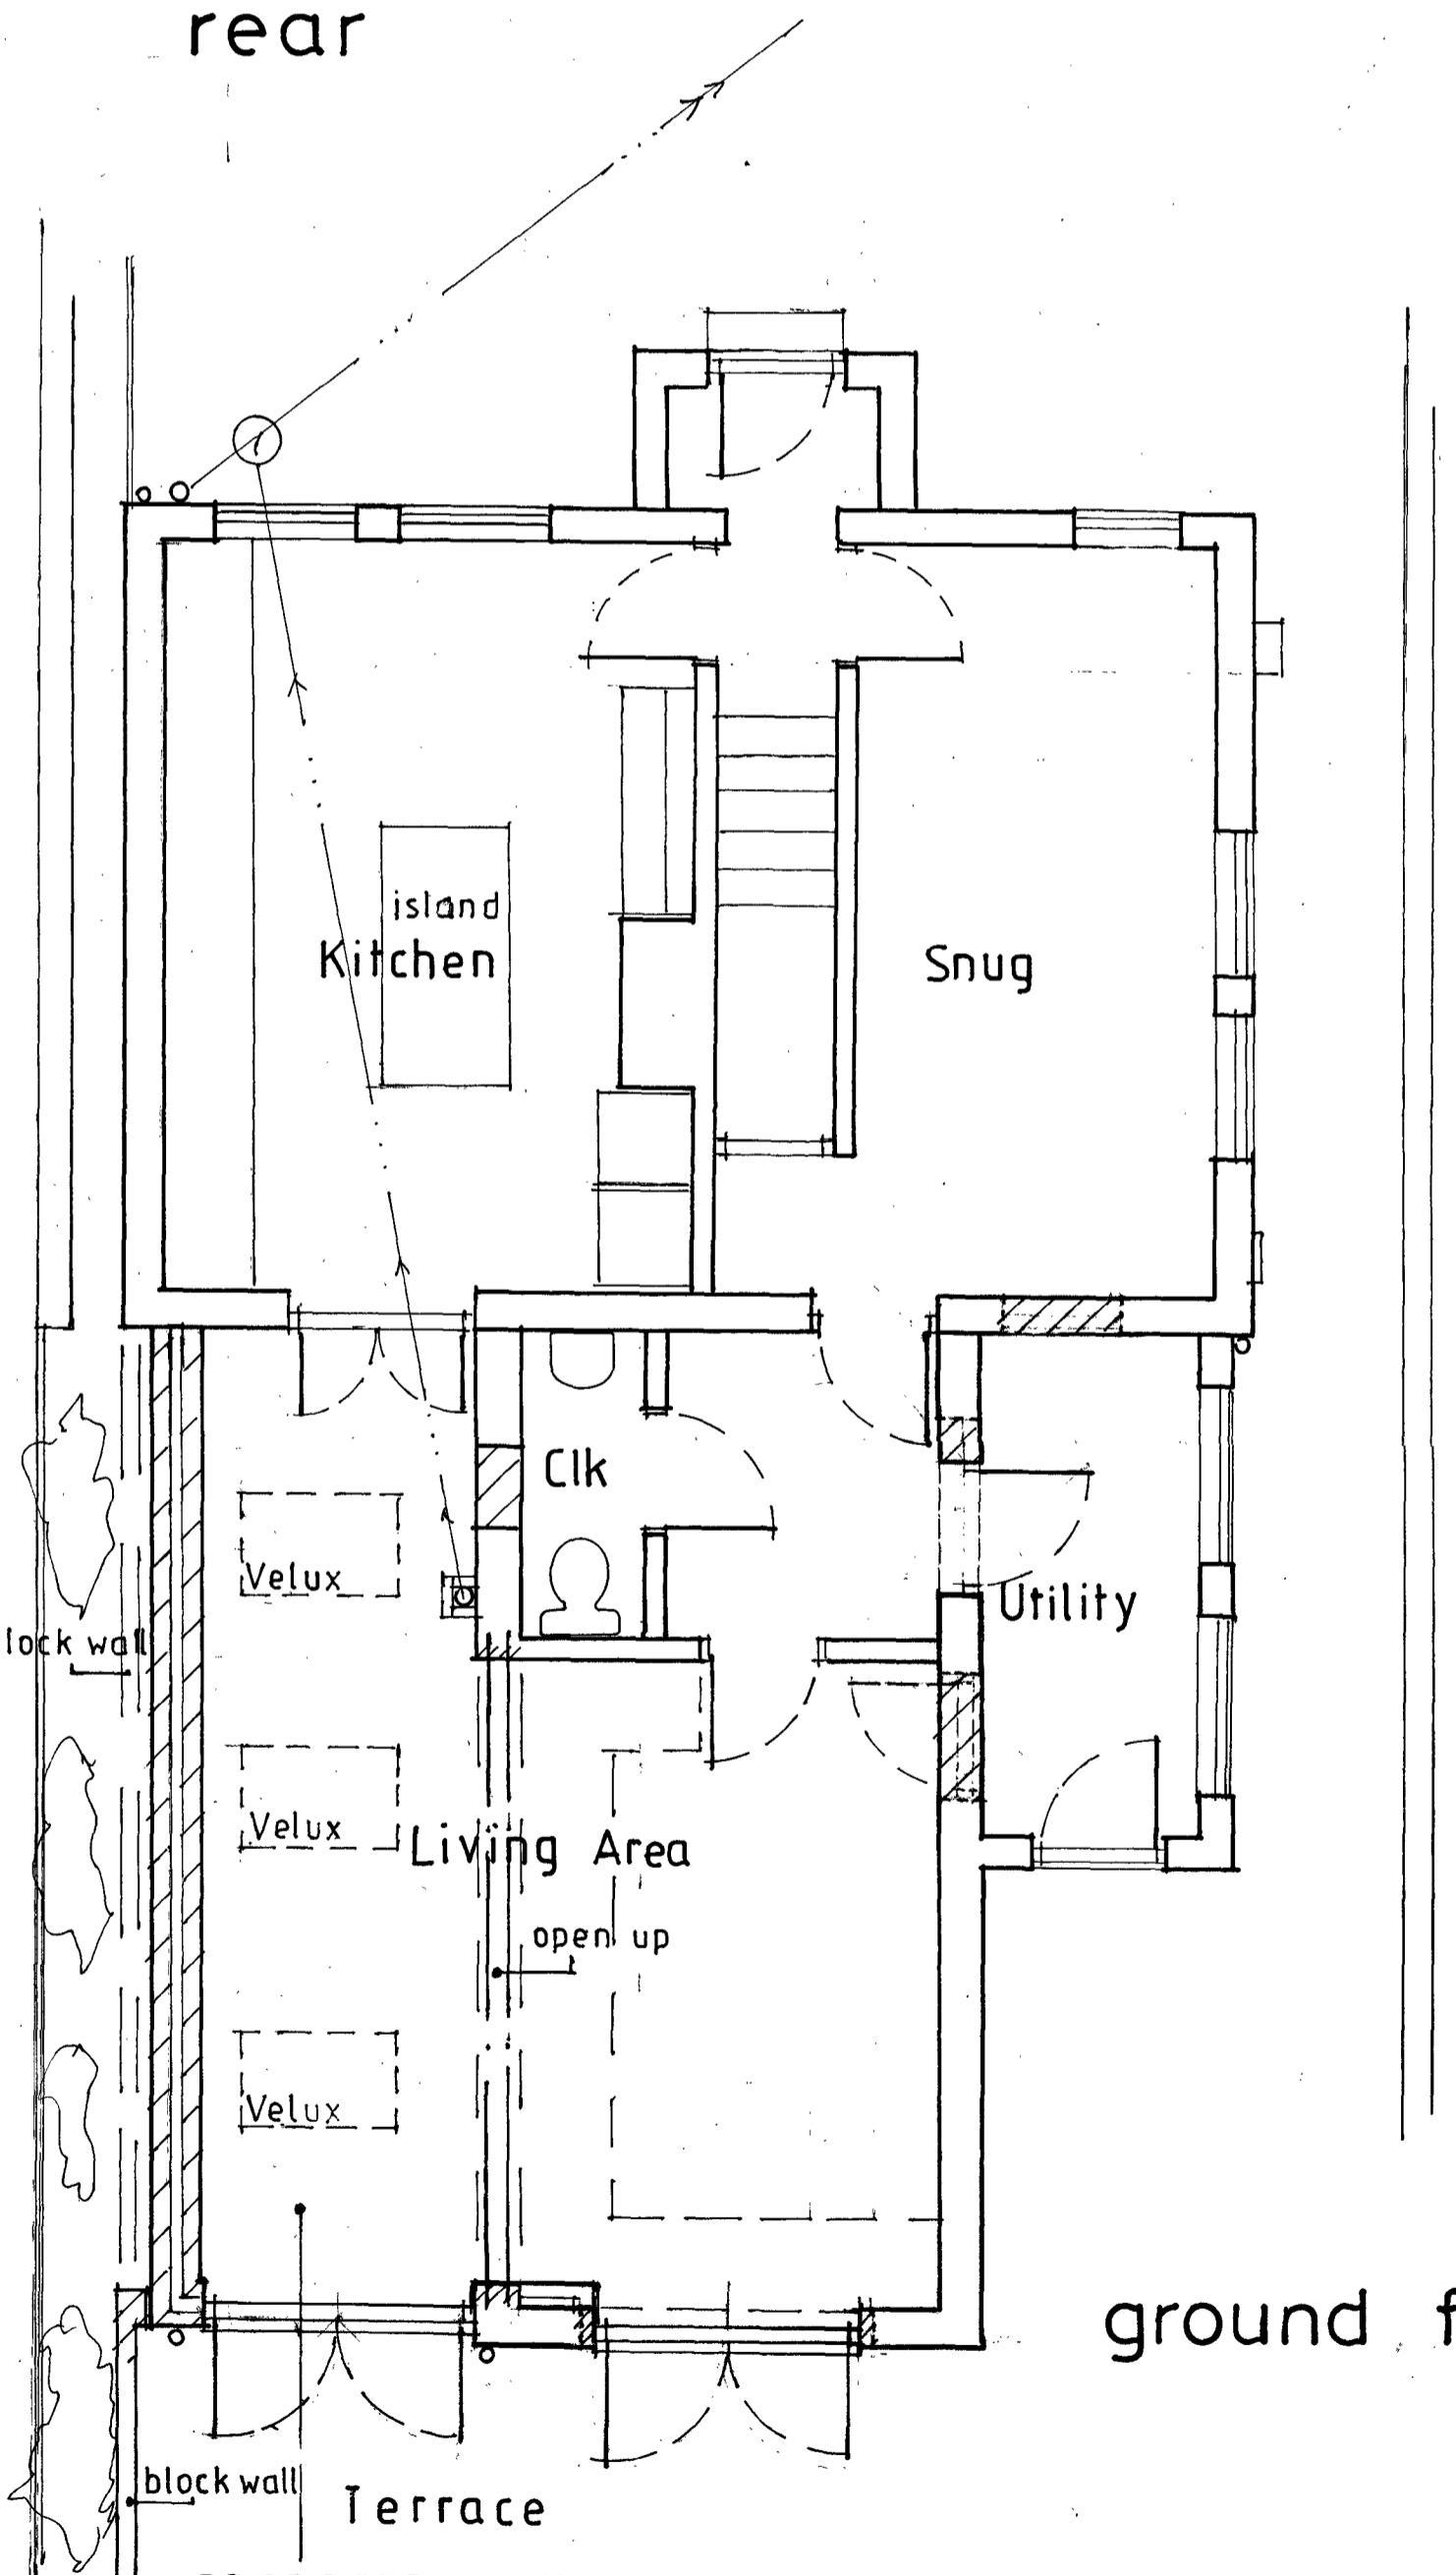

ground floor plan

PROPOSED EXTENSION

JOB: Single Storey Side Extension Proposed Ground Floor Plan And Elevations DRG: AT: Oak View, Weeping Cross, Bodicote FOR: Mr & Mrs E Garland	
MALCOLM E. TIMMS, A.C.I.O.B. ARCHITECTURAL CONSULTANT 'HAZELBROOK STUDIO' BANBURY ROAD, BLOXHAM BANBURY, OXON. OX15 4PD TELEPHONE: (01295) 720786	SCALE: 1:50 DATE: July '20
Drg.No. 20:3745:2	

21/07/20 CLIENT CHANGES / PLANNING NOTES