


Note:
 All levels and dimensions to be site surveyed and confirmed by the contractor. See also architectural details, mechanical and electrical intent layout and structural engineers drawings and specifications. Door and windows manufacturer to produce shop drawings for comment before manufacture.
 All details are intent only, to be finalised by the contractor. Drawings subject to statutory approvals.

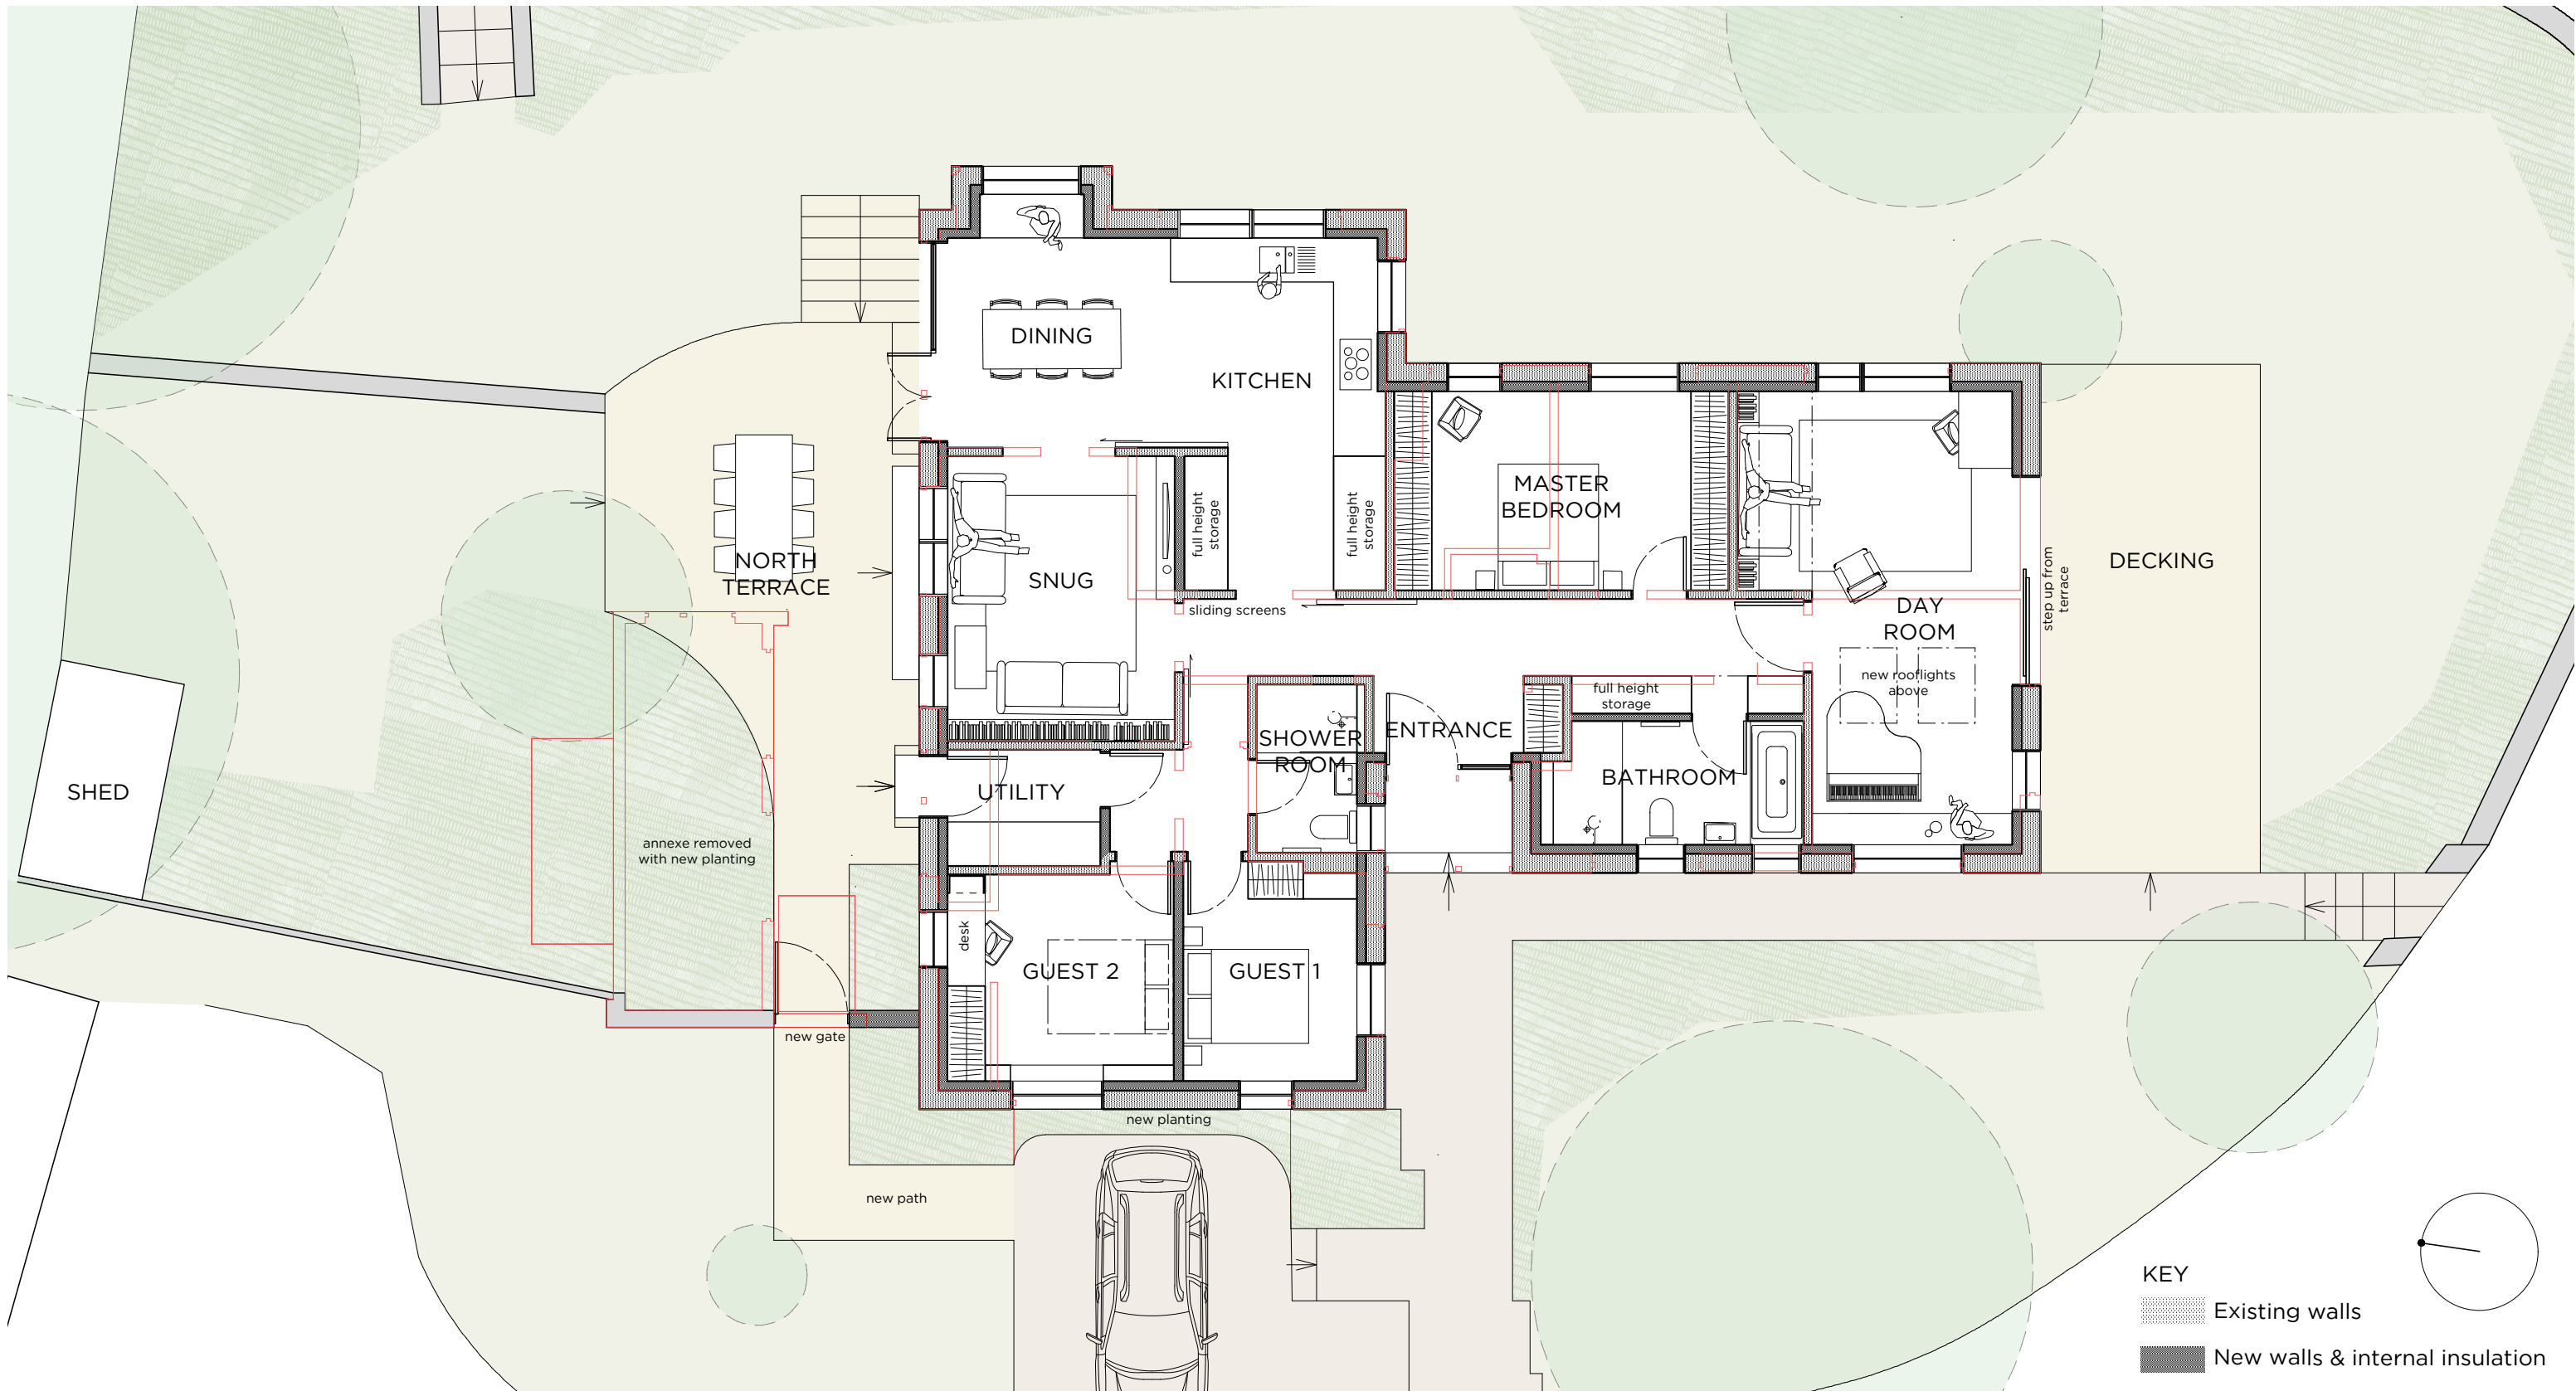

Charlie Luxton Design
 Beanacre Cottage, Ropeway, Hook Norton, Oxon, OX15 5QB
 info@charlieluxton.com
 01608 730086

Do not scale off this drawing. This drawing is to be read with all other contract documents. Any discrepancies are to be reported to the Architect. At construction status, this drawing remains design intent only. All information to be checked by contractor for site accuracy and fit. Drawings are subject to statutory approvals and site surveys.

P1 12.06.20 Issued for review
 P2 24.06.20 Piano amended
 P3 16.07.20 Issued for Cert of Law

project
 Birch Hill,
 Burdrop,
 Banbury, Oxfordshire
 OX15 5RQ

drwg no 251_03_300 rev P3
 title Proposed Ground Floor Plan
 scale 1:100 @ A3