


West Elevation

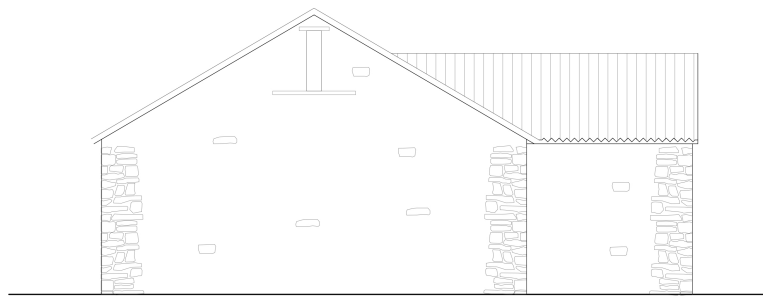

East Elevation

Oxpens, Wigginton
Stone Barn in NW of Damp Meadow
Plans and Elevations as Existing



Drawing no. **117-B-01 A**

Scale: 1:100 @ A3


Date: June 2020

Seymour-Smith Architects
www.seymoursmith.co.uk


copyright Seymour-Smith Architects

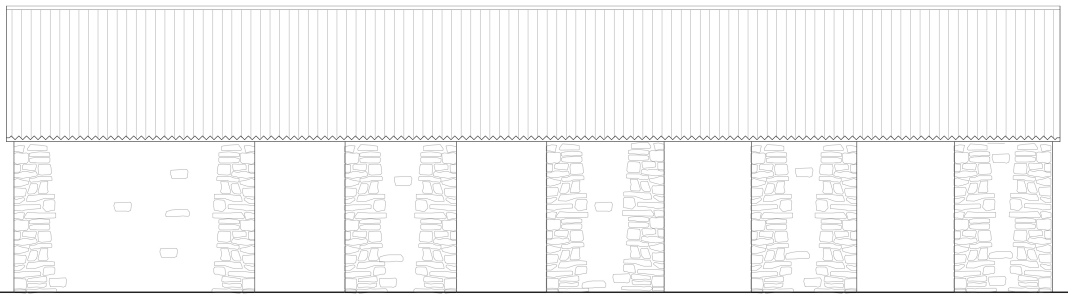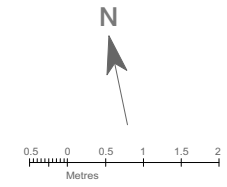


South Elevation

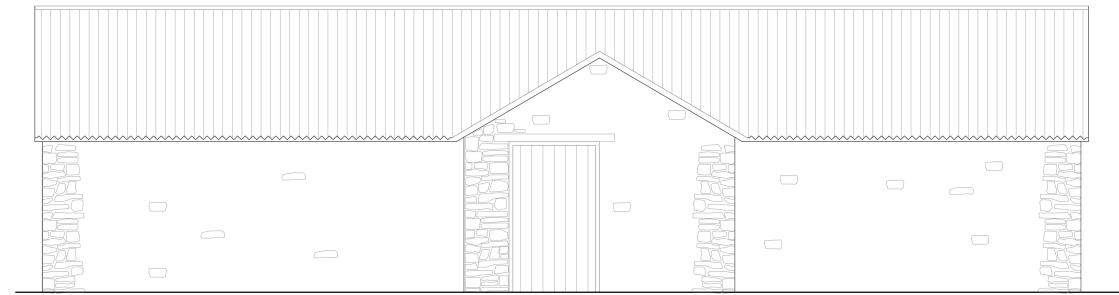

North Elevation

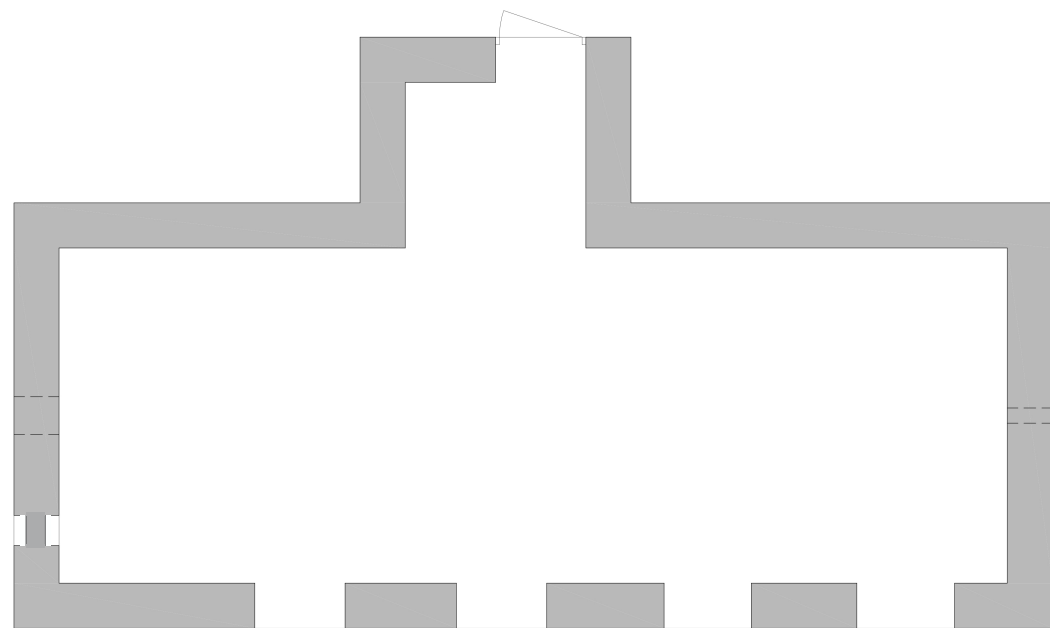

Ground Floor Plan

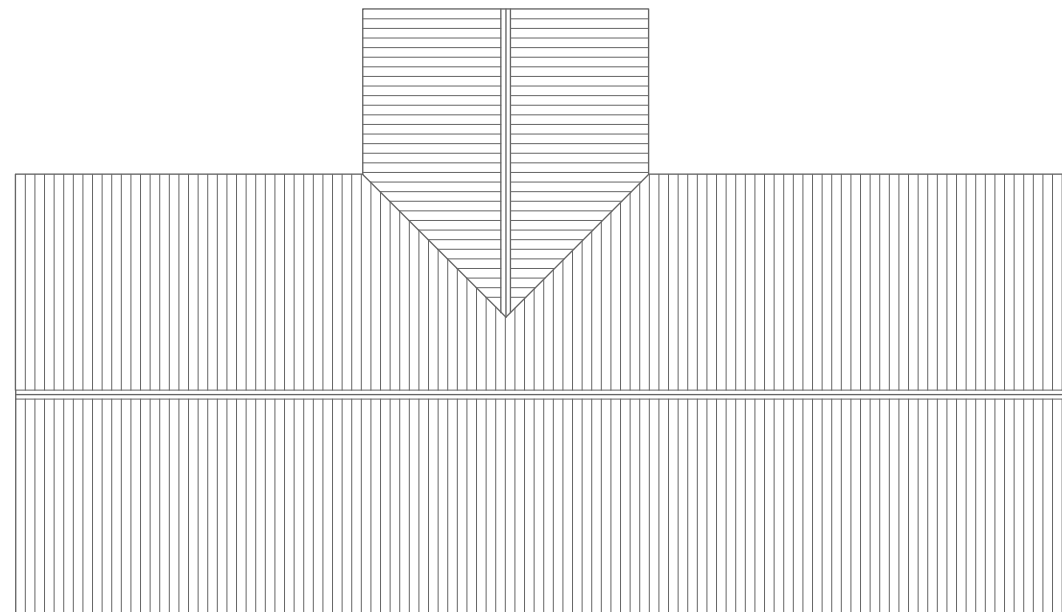

Roof Plan