



South Elevation
1 : 100



North Elevation
1 : 100



West Elevation
1 : 100



East Elevation
1 : 100



Perspective 1



Perspective 3




Perspective 2



Perspective 4



Perspective 5

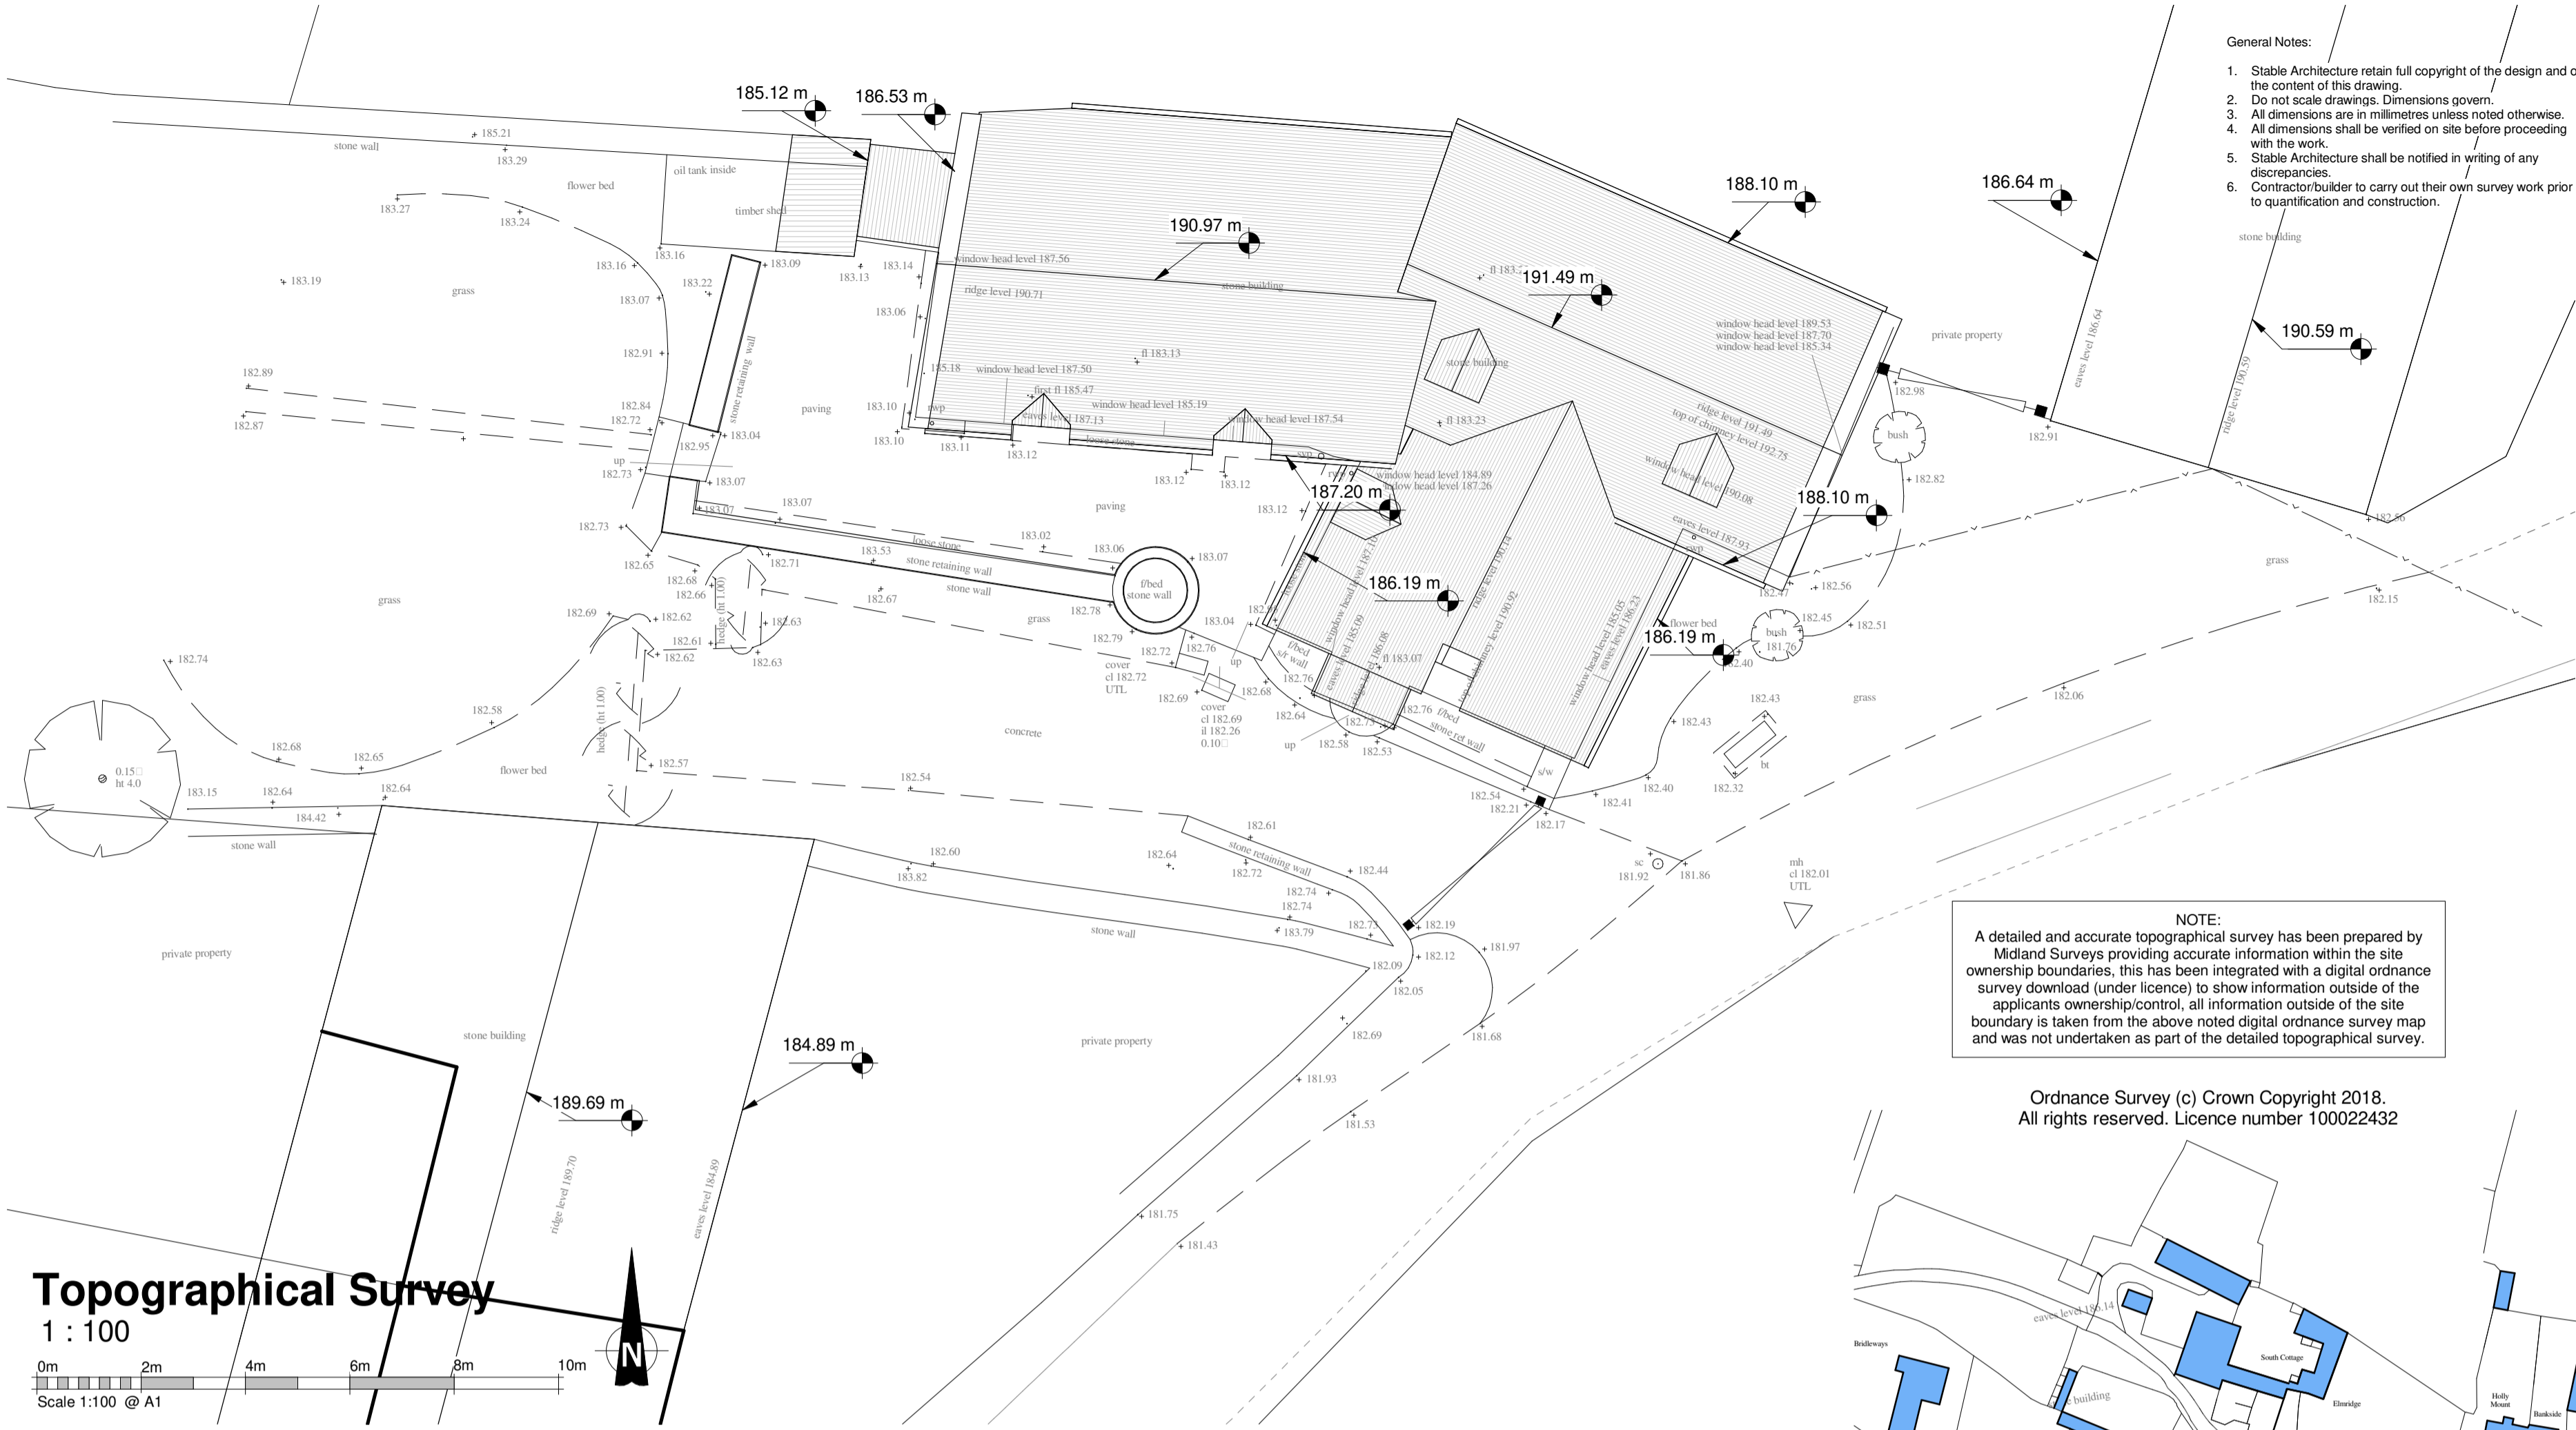

Location Plan
1 : 1250

Rev.	Date	Revision Notes
		Existing Elevations
 STABLE ARCHITECTURE JEREMY DUNN 17 FIR TREE CLOSE BANBURY OXON OX16 1JS MOBILE (07710) 461860 TELEPHONE (01295) 270565 EMAIL - Jeremy.Dunn@Virgin.net		
Job: Stickleys House Main Street Sibford Gower		
Client: Mr & Mrs S Gomersall Stickleys House Sibford Gower		
Drawing No: 6601-02	Date 19/10/2018	Scale As indicated@A1