



South Elevation
1 : 100




North Elevation
1 : 100




West Elevation
1 : 100



East Elevation
1 : 100

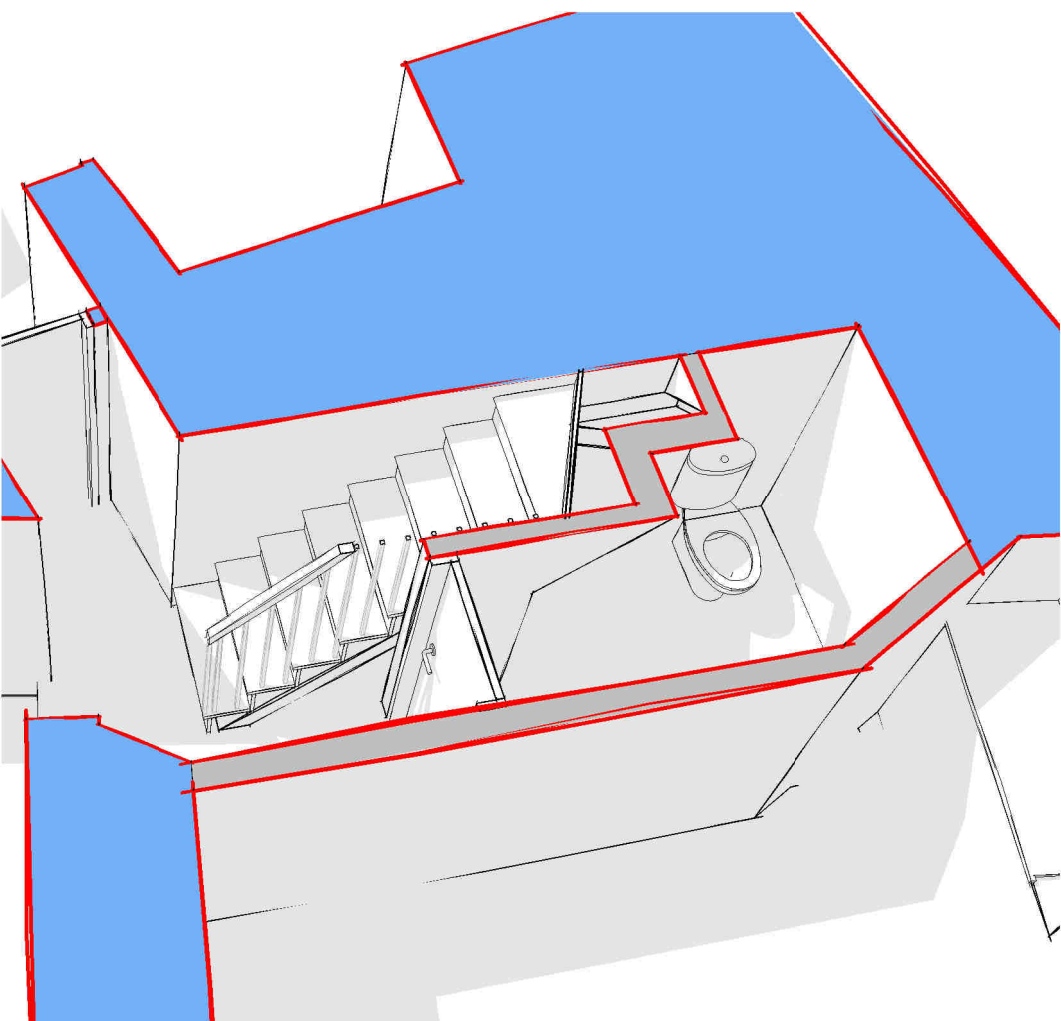


Staircase 1

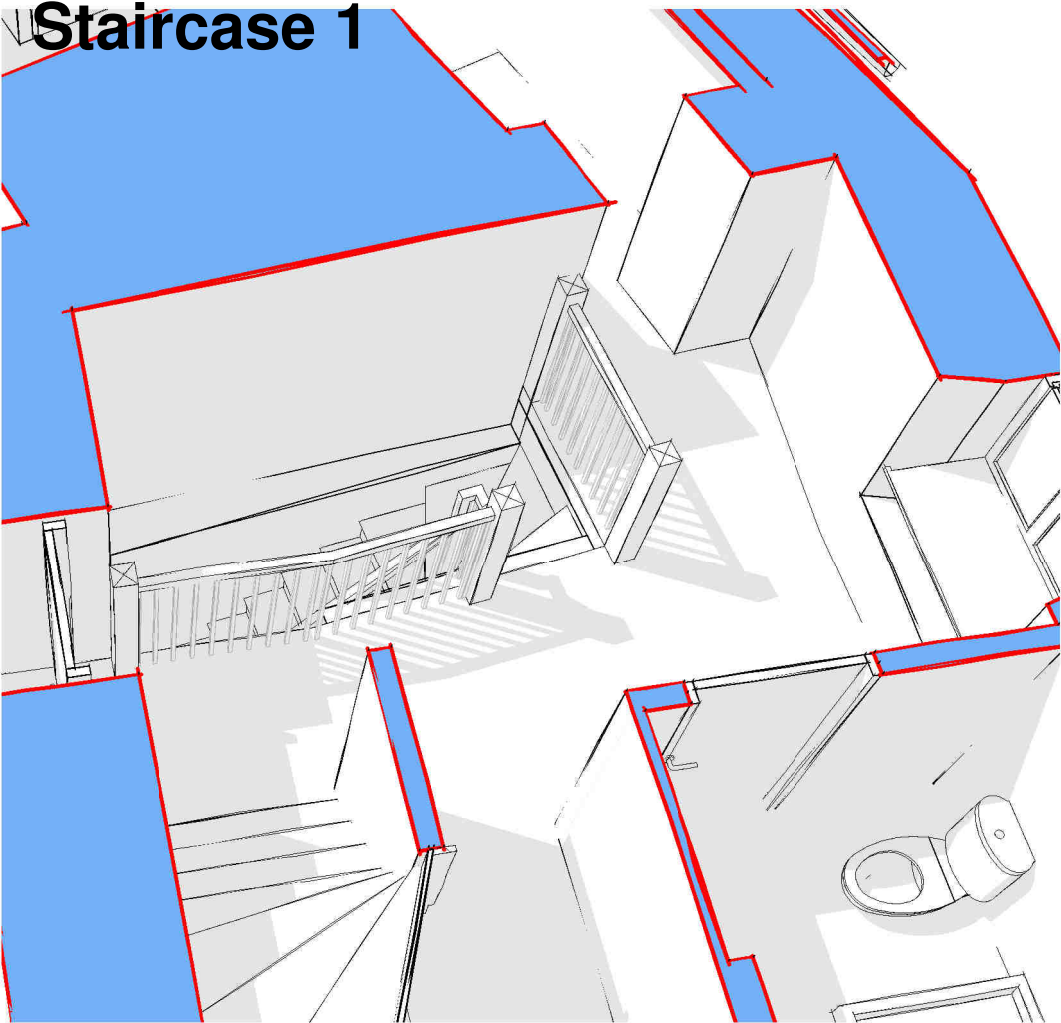


Staircase 2




Staircase 3

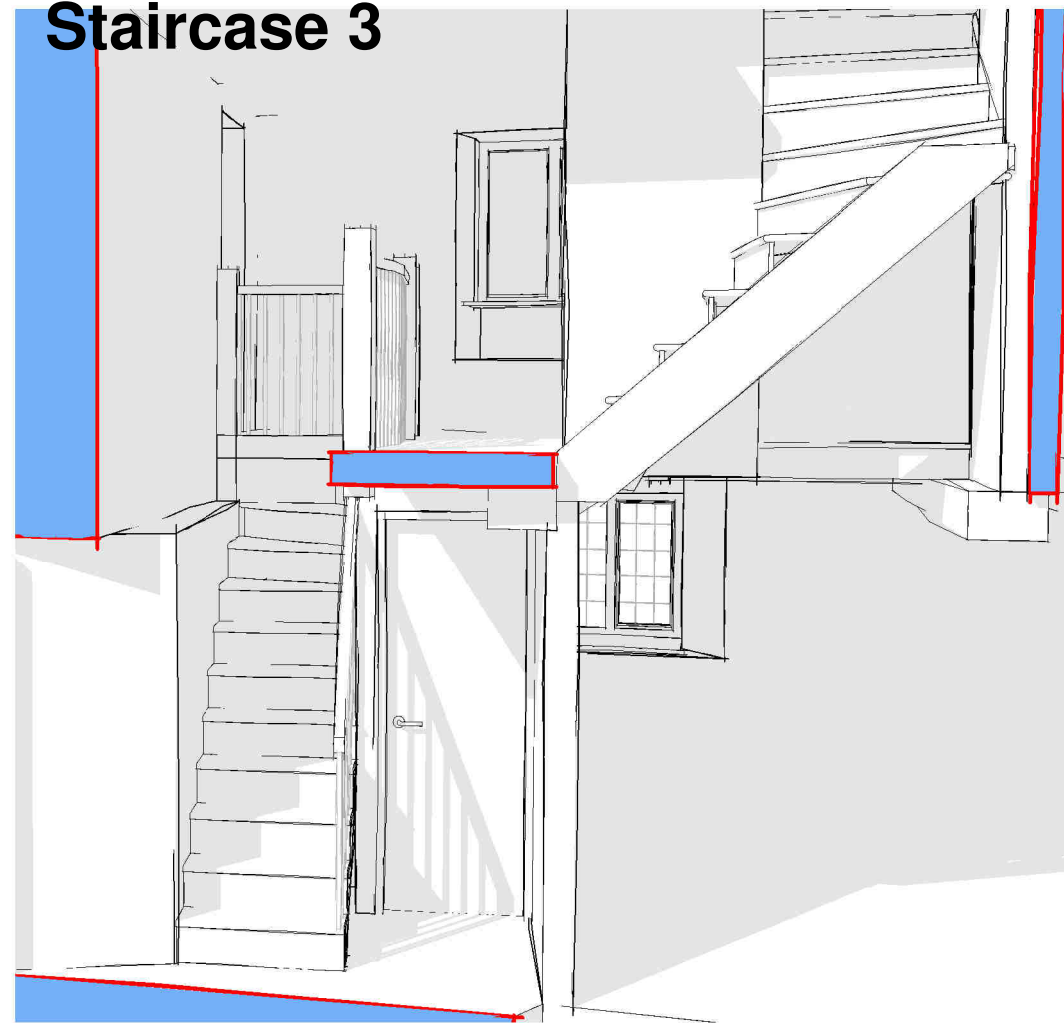

Staircase 4

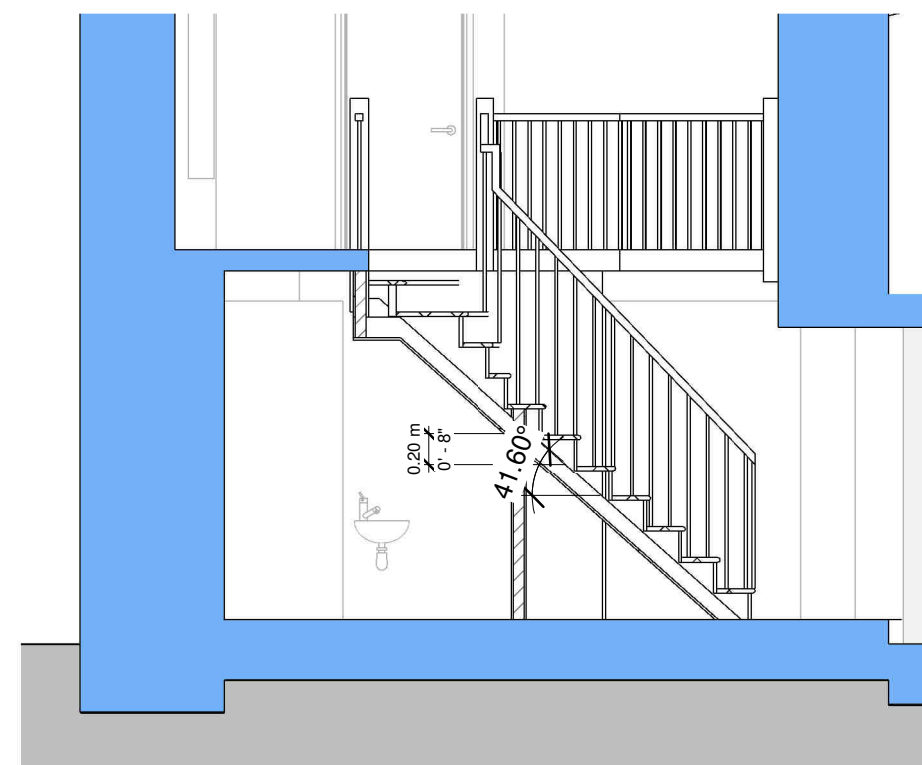

Section 1
1 : 50

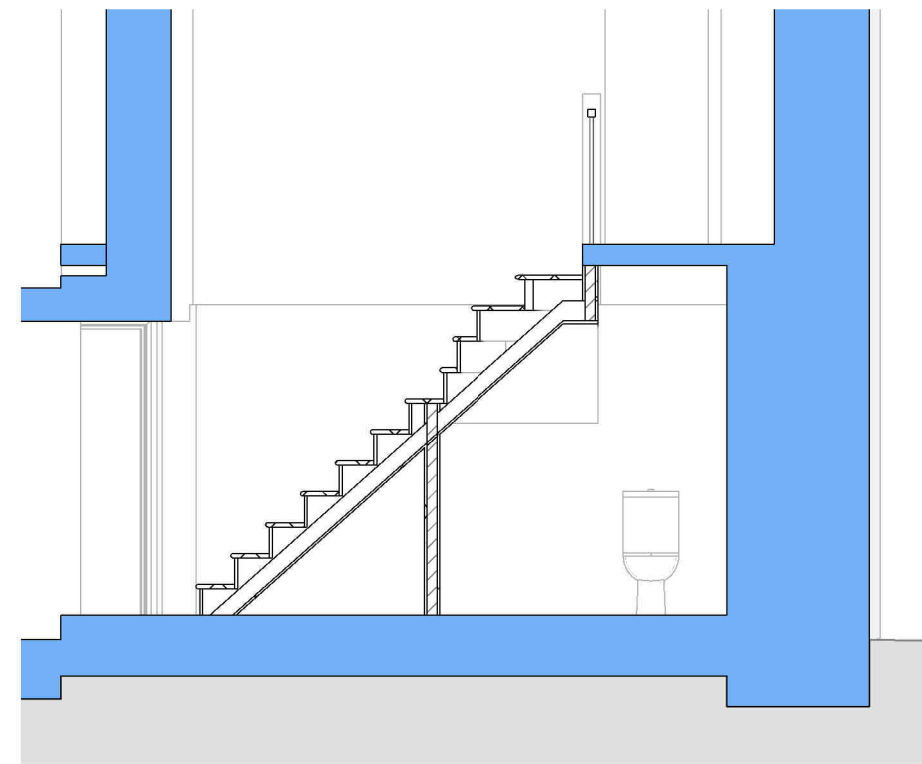


Section 2
1 : 50

Ordnance Survey (c) Crown Copyright 2018.
All rights reserved. Licence number 100022432



Location Plan


1 : 1250

 

Revision "a" - Remove of new window from kitchen south elevation
28/7/2020

Rev.	Date	Revision Notes
------	------	----------------

Proposed Sheet 2

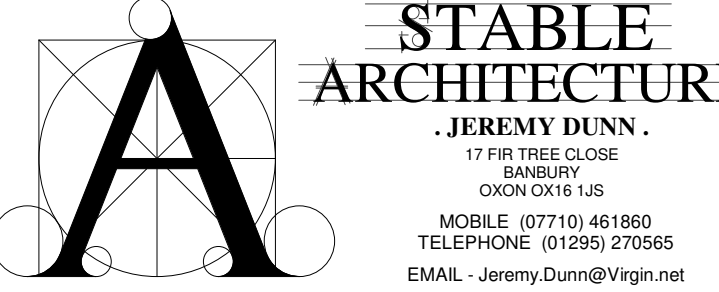

Job:
Stickleys House
Main Street
Sibford Gower

Client:
Mr & Mrs S Gomersall
Stickleys House
Sibford Gower

Drawing No: 6601-08a Date: 14/5/2019 Scale: As indicated@A1



Perspective 1



Perspective 2



Perspective 3



Perspective 4



Perspective 5