




Existing North Elevation

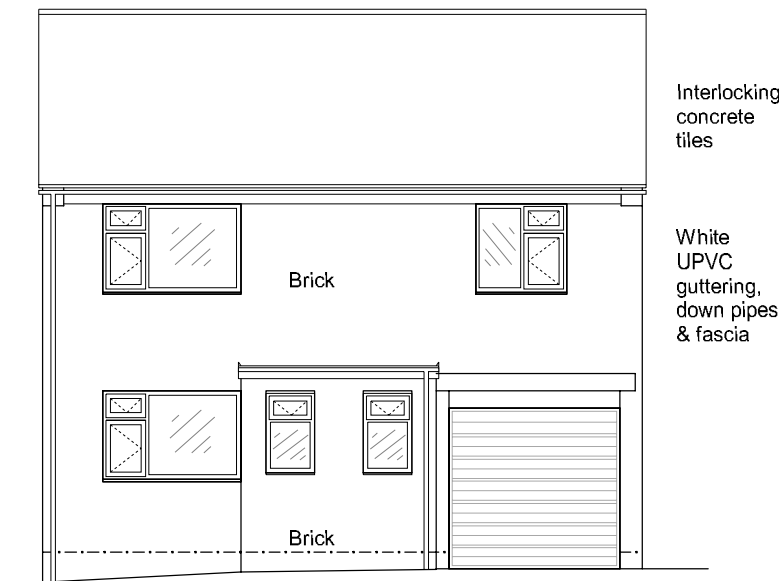

Existing Front Elevation

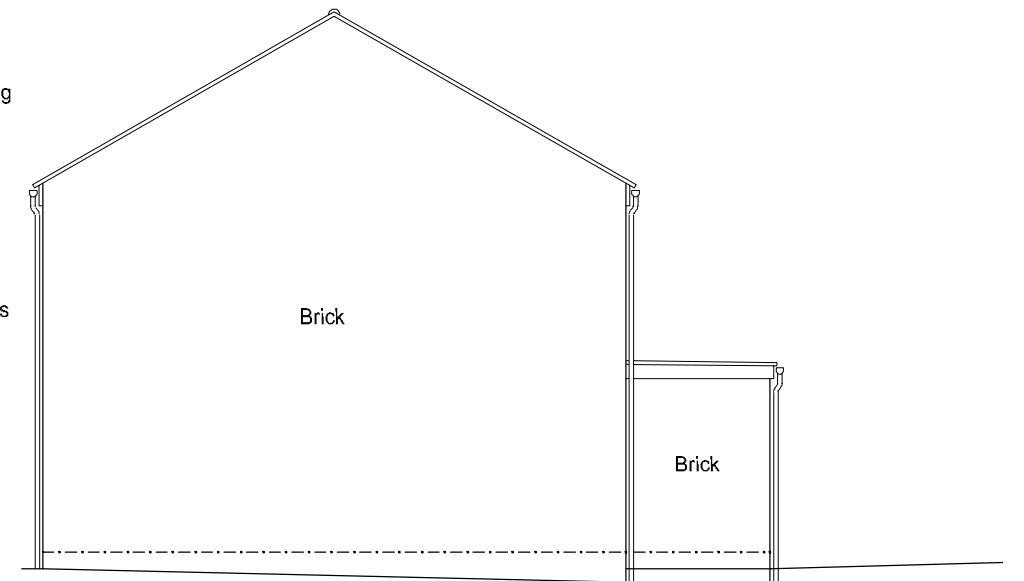

Existing South Elevation

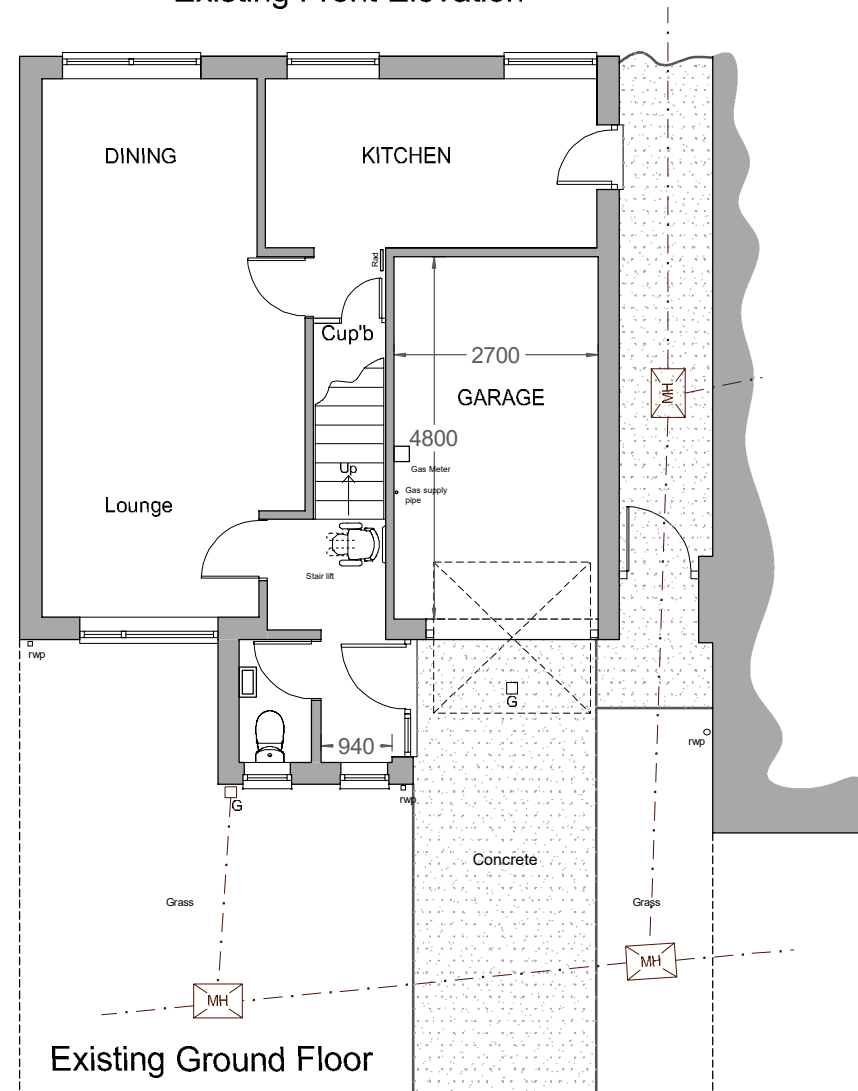

Existing Ground Floor

Planning

This is a PDF copy its scale cannot be guaranteed

<p>PLEASE NOTE</p> <p>IF IN DOUBT ASK</p> <p>IT IS THE CONTRACTOR'S RESPONSIBILITY TO ASCERTAIN THE LOCATION OF ALL SERVICES PRIOR TO THE COMMENCEMENT OF WORKS</p> <p>NO LIABILITY IS ACCEPTED FOR ANY ERRORS OR OMISSIONS WHETHER DUE TO NEGLIGENCE OR OTHERWISE</p> <p>THIS SHALL NOT AFFECT LIABILITY FOR DEATH OR PERSONNEL INJURY RESULTING FROM NEGLIGENCE</p>	Rev.	Description	Date	APPROVALS	DRAWING TITLE	ADDRESS		
					Existing Ground Floor & Elevations	6 Wards Crescent Bodicote Nr Banbury OX15 4DY		
					PROJECT	SIZE A3	DWG NO P 02	REV
					SCALE: 1:100	DATE: 28/05/2020	2 of 3	