

DO NOT SCALE FROM THIS DRAWING  
 Except for planning purposes  
 Copyright reserved

Revisions		
Rev. No.	Date	Revision
A	07/11/18	Revised Planning Issue.
B	28/01/19	Treatment of external openings & materials amended.

Notes



NORTH ELEVATION (FRONT)




WEST ELEVATION (ROAD SIDE)




SOUTH ELEVATION (BASIN SIDE)




EAST ELEVATION (BASIN SIDE)

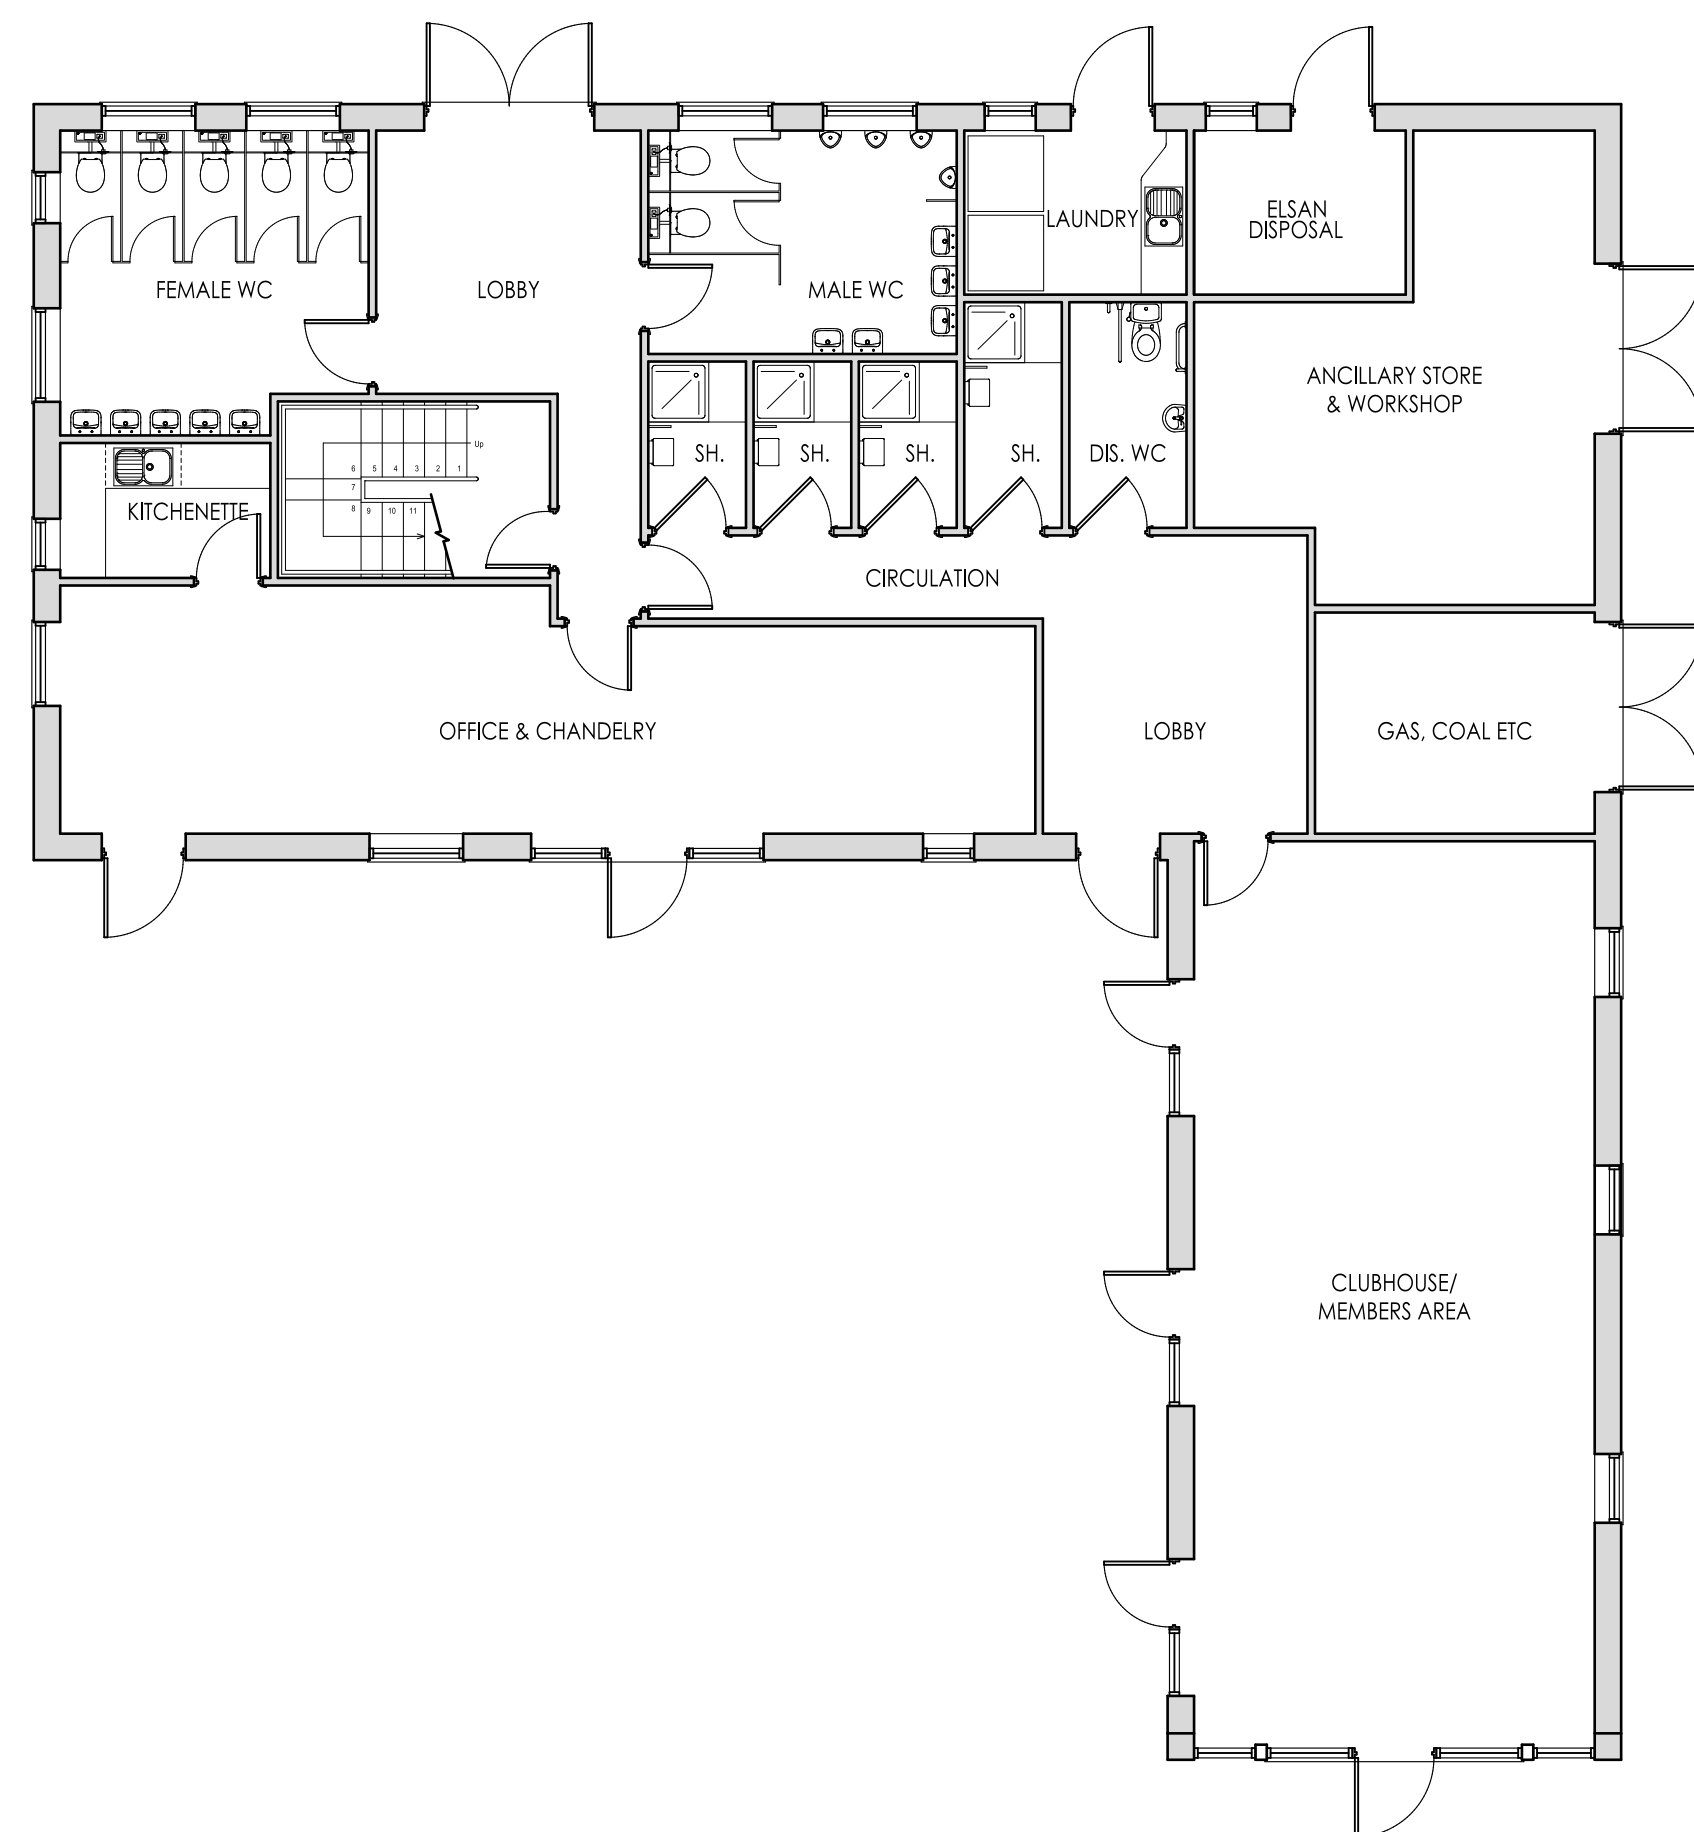

PROPOSED GROUND FLOOR PLAN

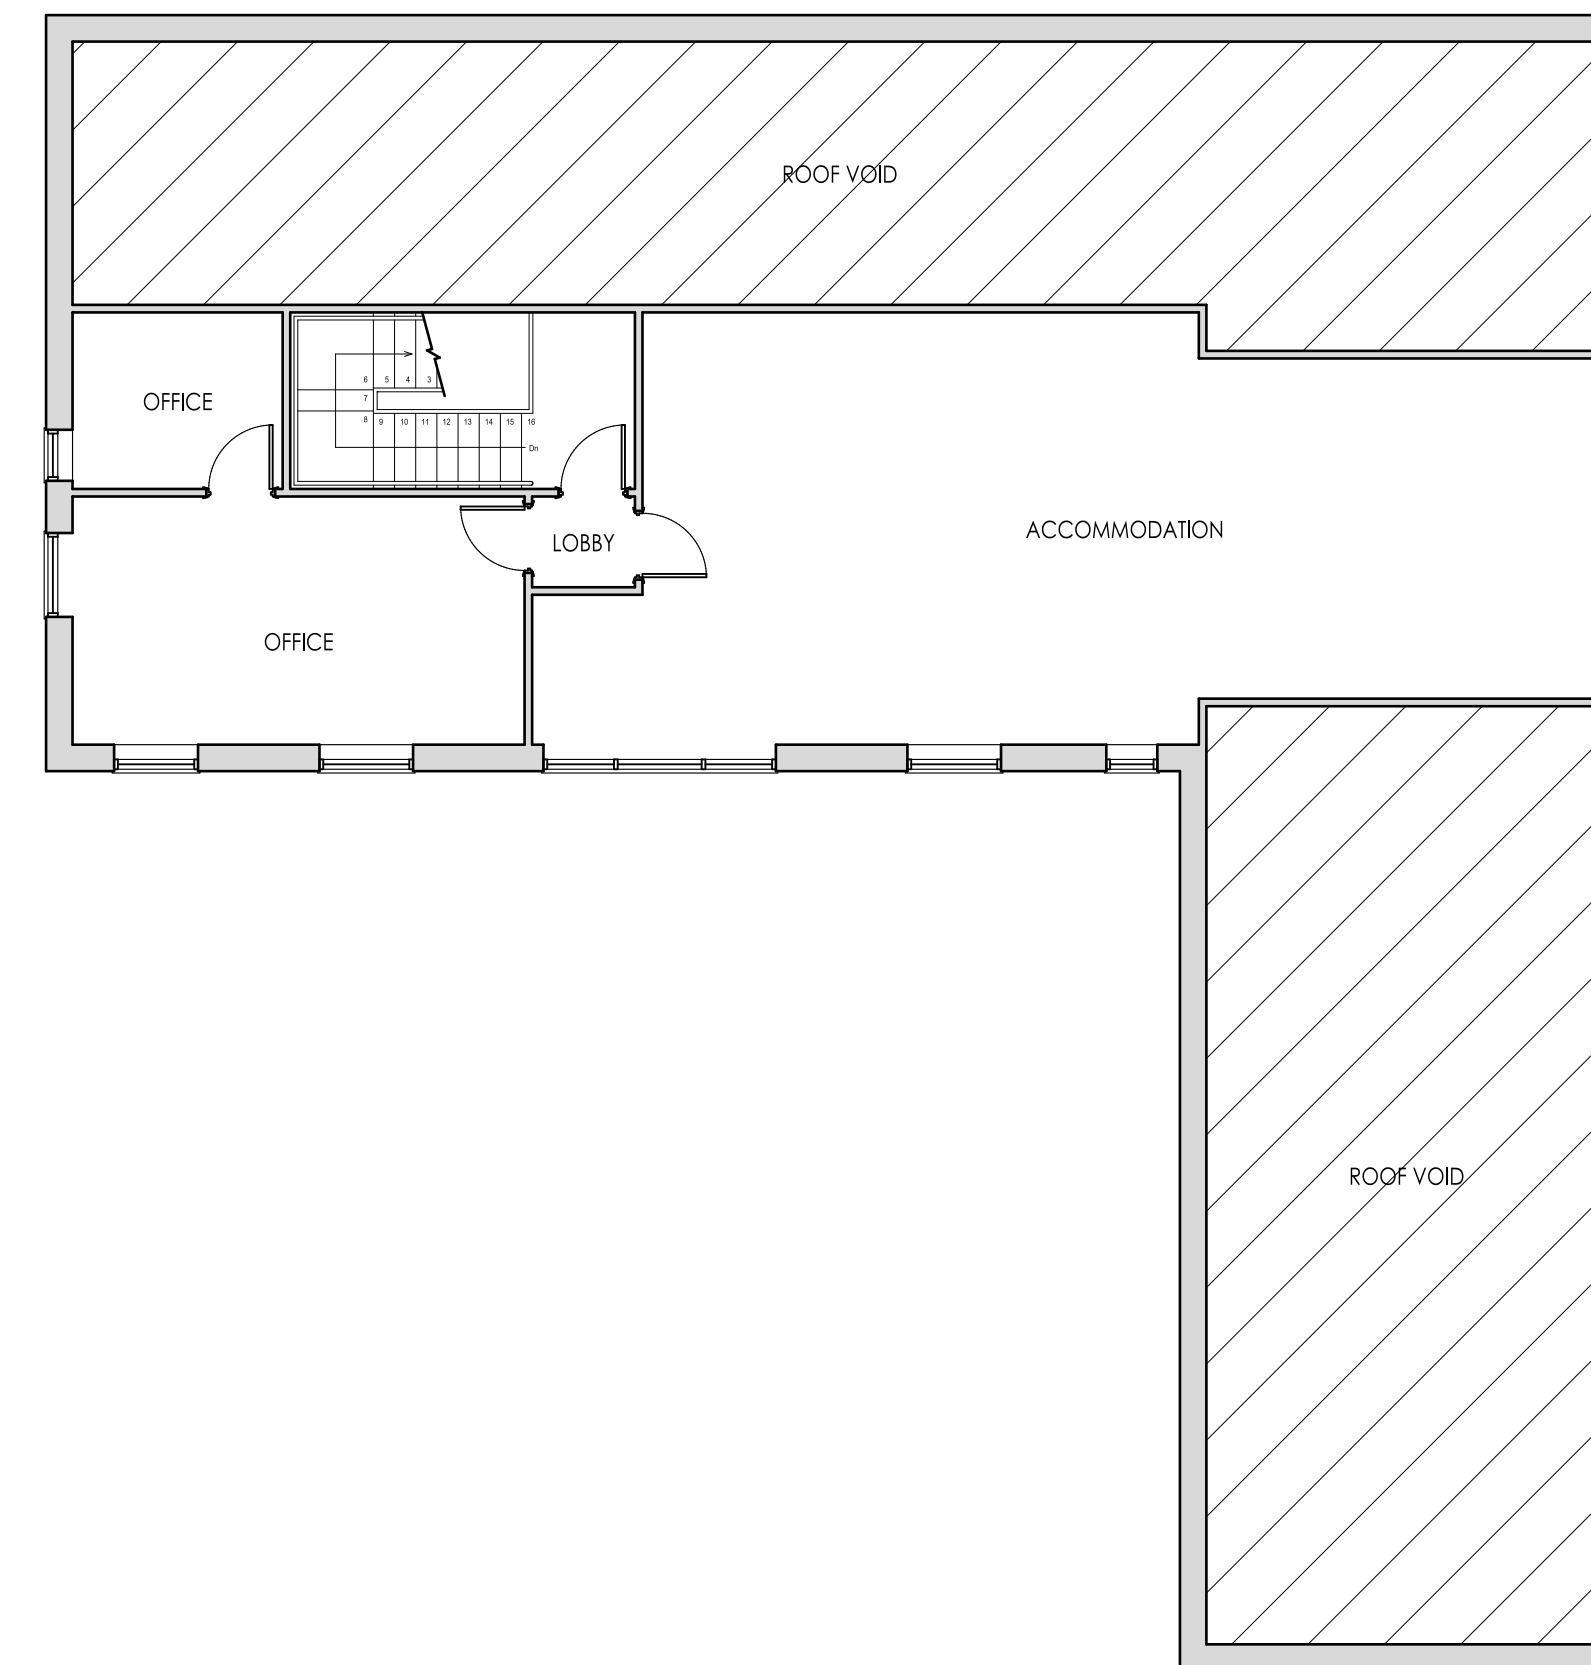

PROPOSED FIRST FLOOR PLAN

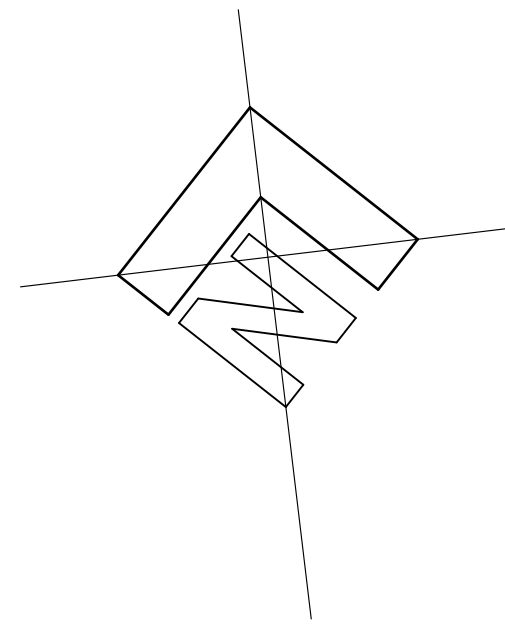

PLANNING



Job Title  
**PROPOSED MARINA AT  
 BODDINGTON ROAD, CLAYDON,  
 BANBURY**

Drawing Scale / Sheet Size: 1:100 @ A1  
 Issue Date: 28/01/2019  
 Drawn By: ALB

Drawing Title: **PROPOSED BUILDING**  
 Drawing Number: **A05/405 B**

CAD File Name: L:\Banbury Marina\A05-405B\_Pro Building