




Front Elevation

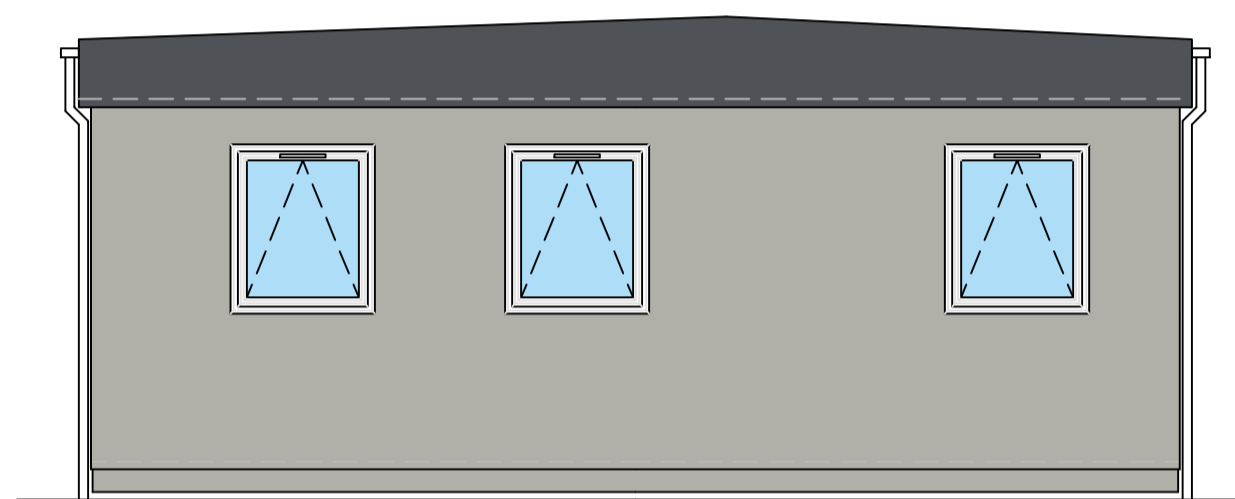

Side Elevation

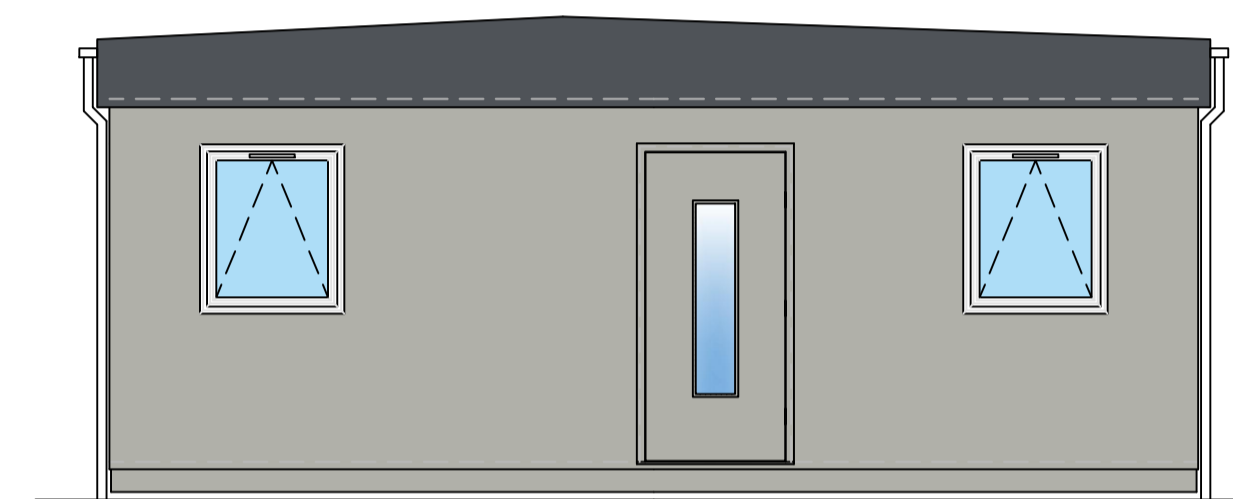

Side Elevation

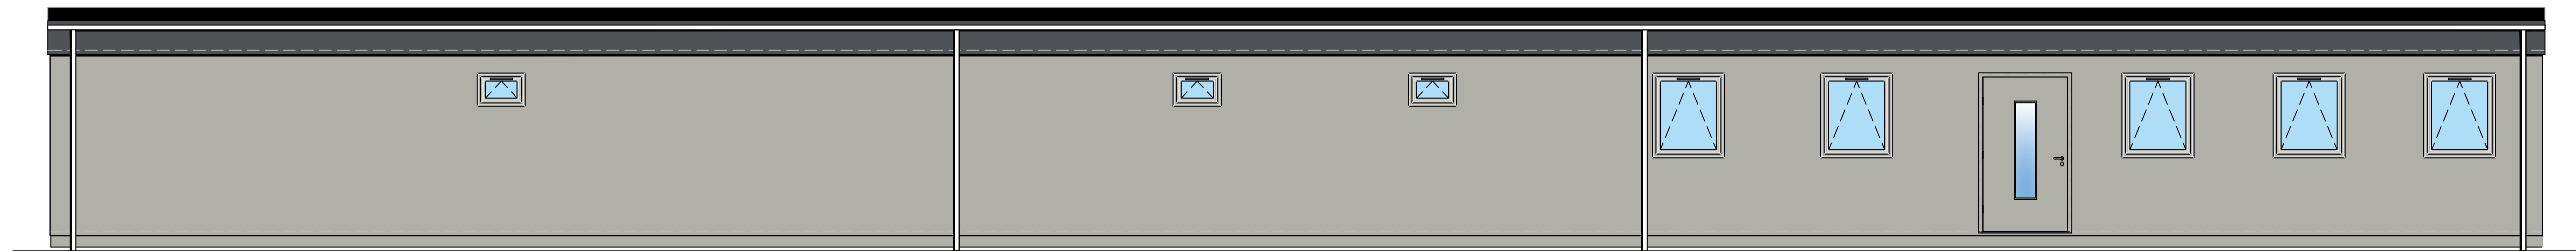

Rear Elevation

Drawing Approval
Signed: _____
Date: _____

B	Drawing updated to depict plan amendments	RC	05.02.16
A	Updated to suit layout changes from client.	RF	18.11.15
Rev:	Description:	By:	Date:



Client:
.
Project:
Proposed Modular Office Building
Title:
Elevations

Date:	Drawn:	Scale:
9.11.15	RF	1:50 @ A1
Dwg No:	Rev:	
15.18337.03	B	