


Red Boundary Area: 0.39 Acres (approx)



3 Satellite Site Location Plan

Scale: 1:1250

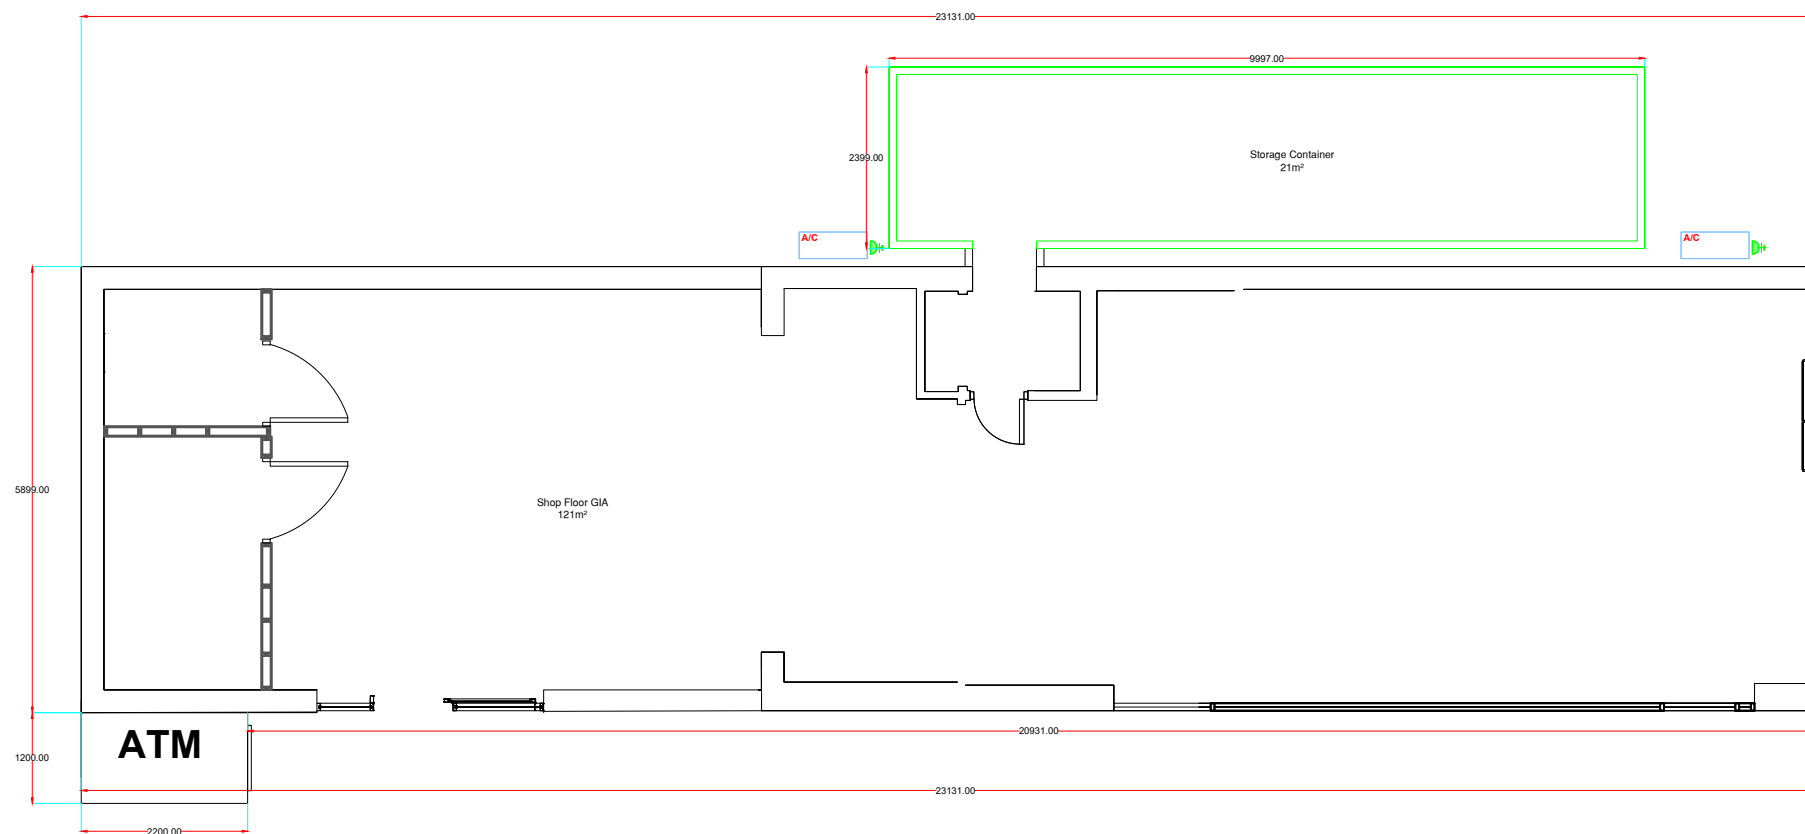

1 Existing Floor Plan

Scale: 1:100



Euro House,
Beehive Trading Park
Haslingden Road, Blackburn
Lancashire, BB1 2EE
T: 01254 205439, E:enquiries@eurogarages.com

Banbury Service Station


Oxford Rd,
Bodicote,
Banbury
OX15 4AB

Existing Floor Plan

Drawing No: PLN.067.A3
Scale: 1:100 & 1:1250@ A3
Issue Date: 11/09/2020
Drawn: MK
Checked: KA

Revision Notes

Date	Rev	By	Description

 

Notes
This drawing is the copyright of EG Group Ltd. No reproduction of this drawing is allowed without prior permission. All Drawings must be checked and verified prior to commencement of work on site. All dimensions are in millimeters, unless otherwise stated. Anyone using this drawing (e.g. Contractor, Client, Supplier) is to check all dimensions on site prior to carrying out work or ordering of materials.