

**APPENDIX 1**  
**DRAWINGS**

GENERAL NOTES:  
Do not scale from drawings. Refer to figured dimensions only.

KEY  
- - - Application site boundary

Status:  
DRAFT

No.	dd.mm.yy	Revision note
XX	XX.XX.XX	XXXXXXXXXXXXXXXXXX

**IAN O'BRIEN STUDIO**  
The Grassy | Home Farm Drive | Upton | Banbury | Oxfordshire | OX15 6NU  
01 295 670 068 | info@ianobrienstudio.co.uk | www.ianobrienstudio.co.uk

Drawing title  
Location and Block Plan  
As Existing


Drawing size  
1:1250 and 1:200 @ A1

Client  
Mr and Mrs Broom



Job	Drawing number	Revision
1901	PA-101	XX



01 Location Plan  
1:1250

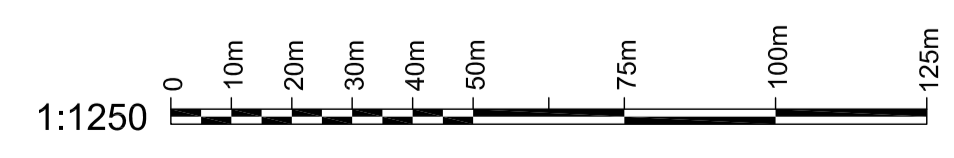

02 Existing Block Plan  
1:200

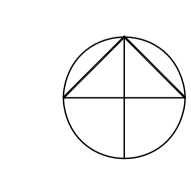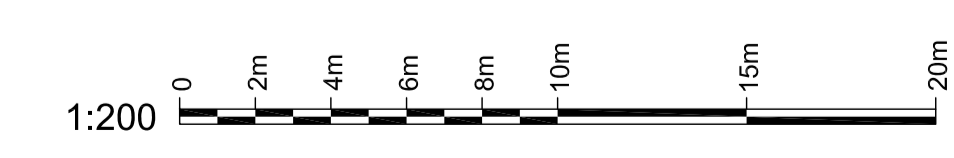

**22145: Mawles Farm**



Site

**Aerial Photograph**

Scale: NTS

**Figure A1.2**



Gross internal area (GIA)  
Main Barn: 253.1 m<sup>2</sup>  
Outbuilding: 22.7 m<sup>2</sup>

GENERAL NOTES:  
Do not scale from drawings. Refer to figured  
dimensions only.

Status:

DRAFT

No.	dd.mm.yy	Revision note
xx	xx.xx.xx	xxxxxx xxxxx

**IAN O'BRIEN STUDIO**


The Grassy | Home Farm Drive | Upton | Banbury | Oxfordshire | OX15 6RU  
01 295 670 068 | studio@ianobrienstudio.co.uk | www.ianobrienstudio.co.uk

Drawing title  
**Lower Ground Floor Plan  
As Proposed**



Drawing size  
**1:100 @ A1**

Client  
**Mr and Mrs Broom**

Job	Drawing number	Revision
1901	PA-108	XX

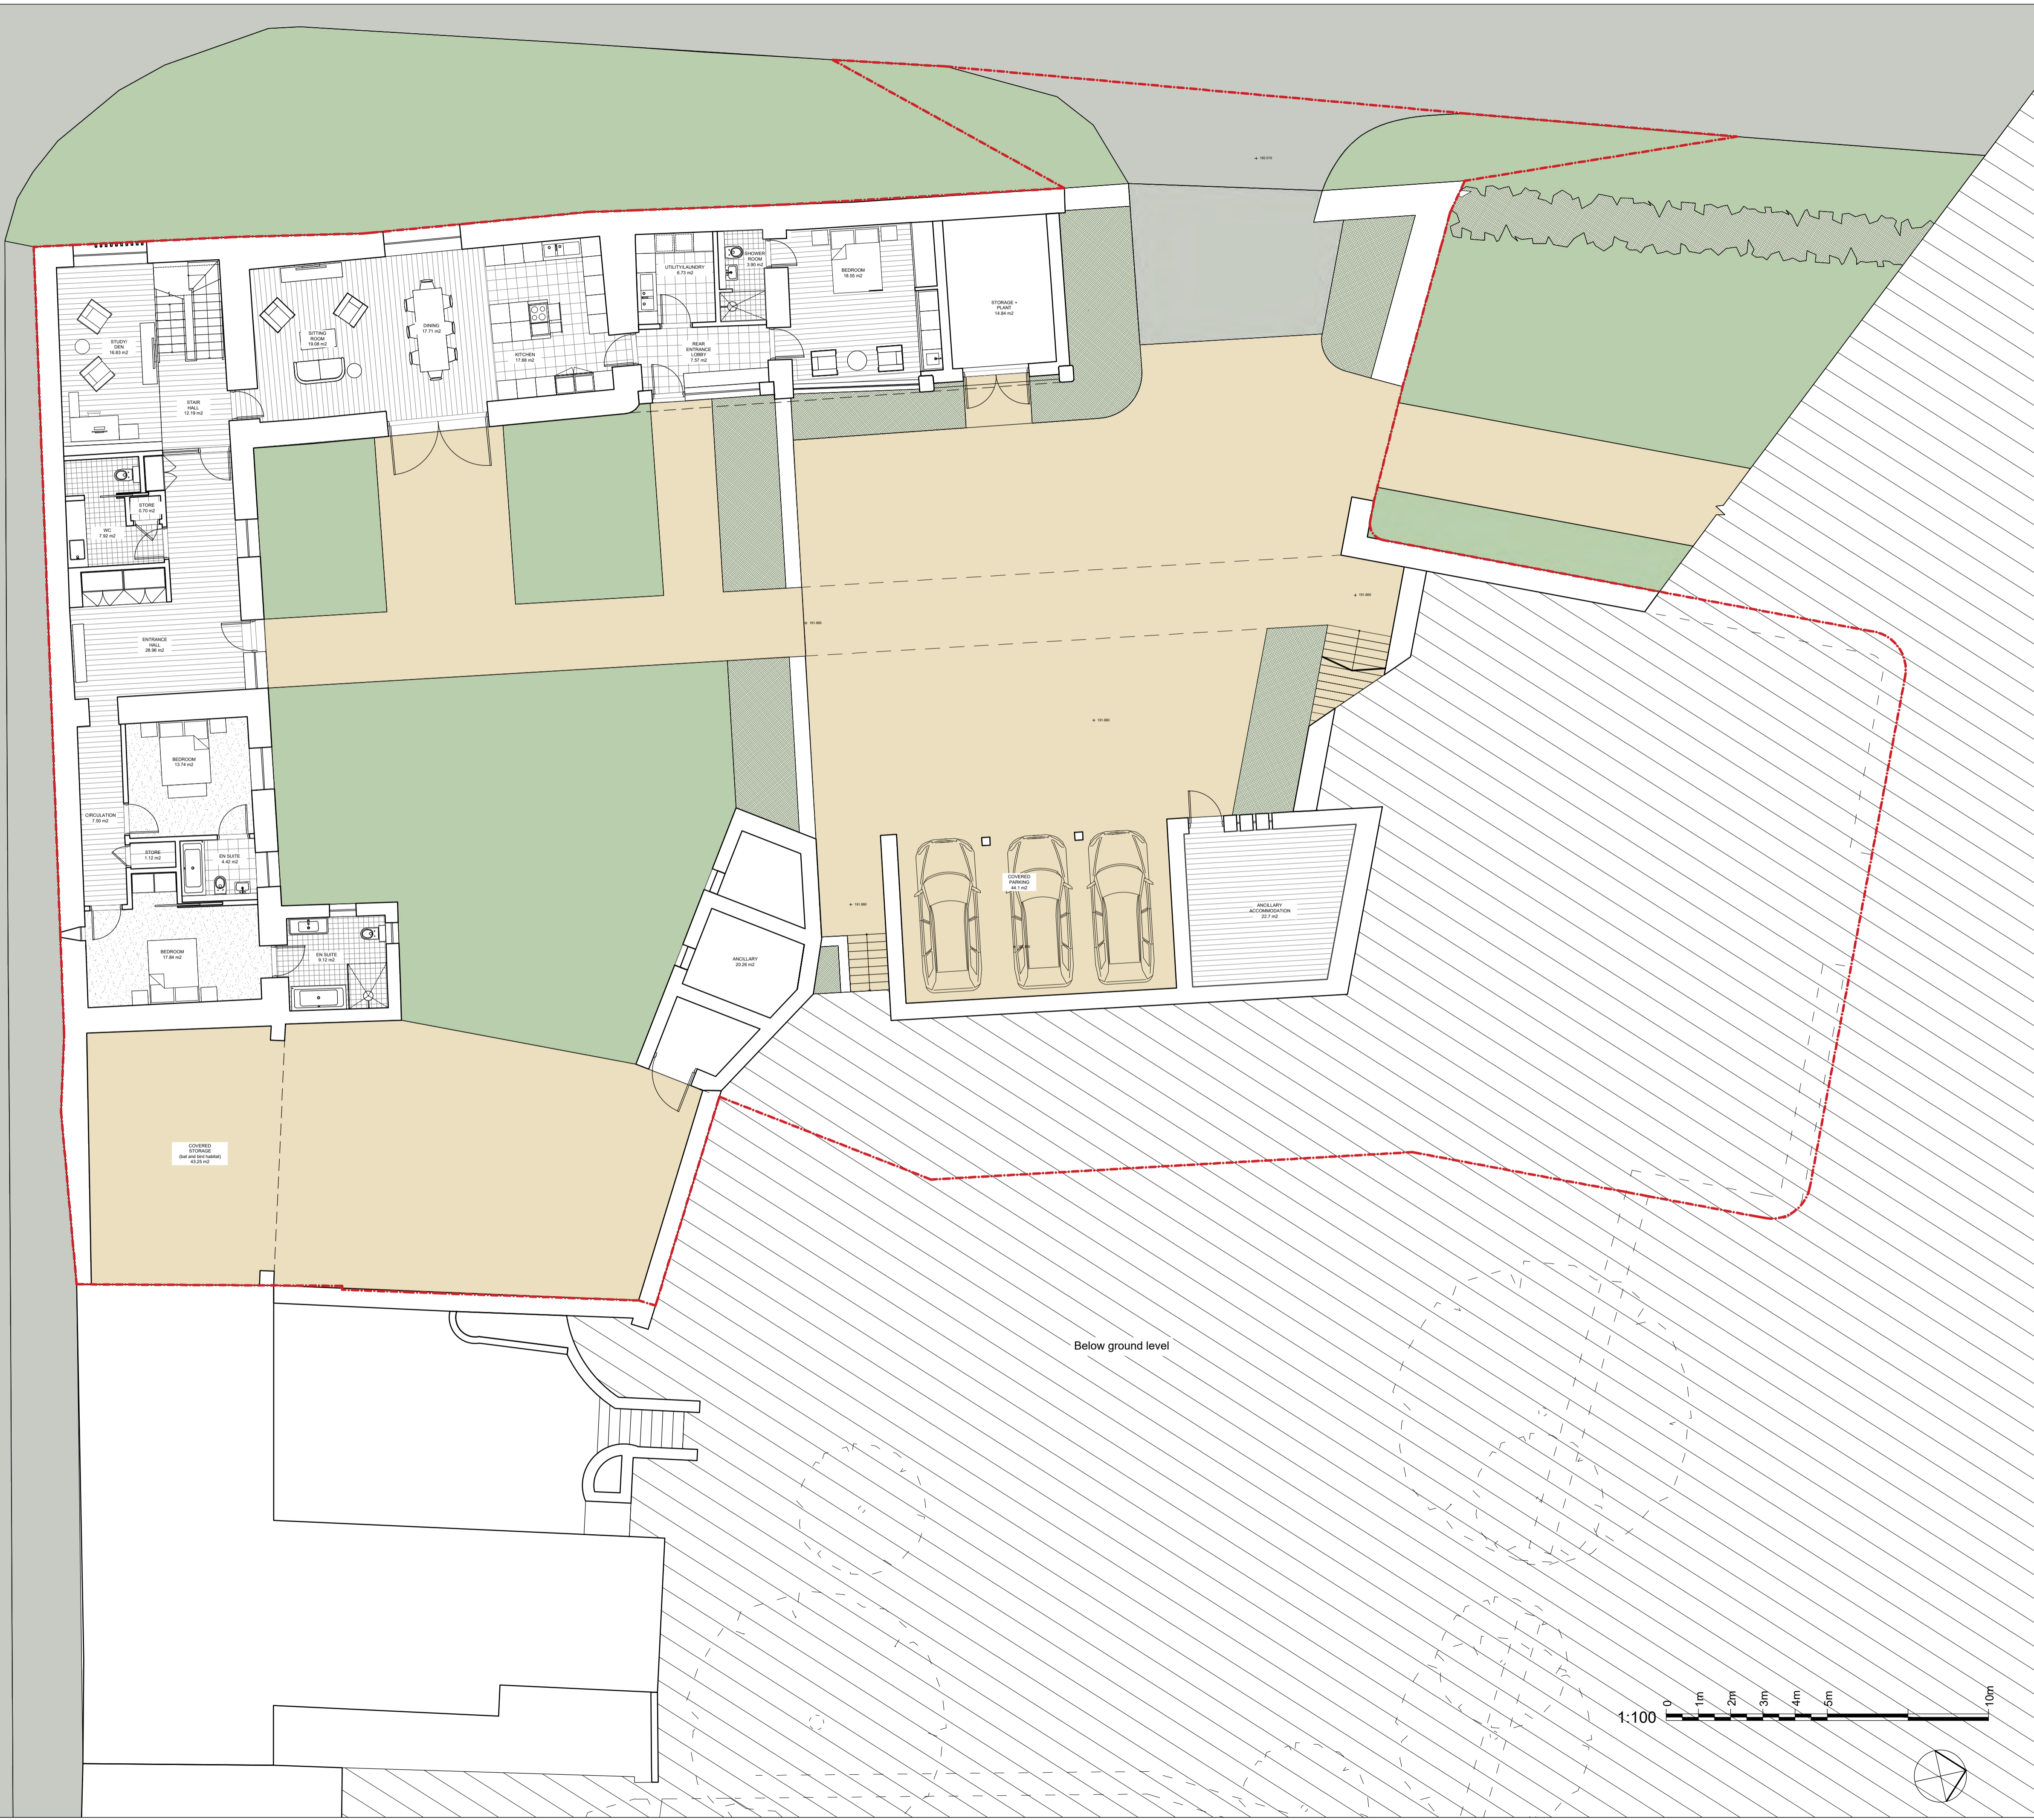


Below ground level

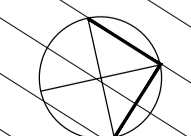 

Gross internal area (GIA)  
Main Barn: 76.6 m<sup>2</sup>  
Outbuilding: 28.61 m<sup>2</sup>

GENERAL NOTES:  
Do not scale from drawings. Refer to figured  
dimensions only.

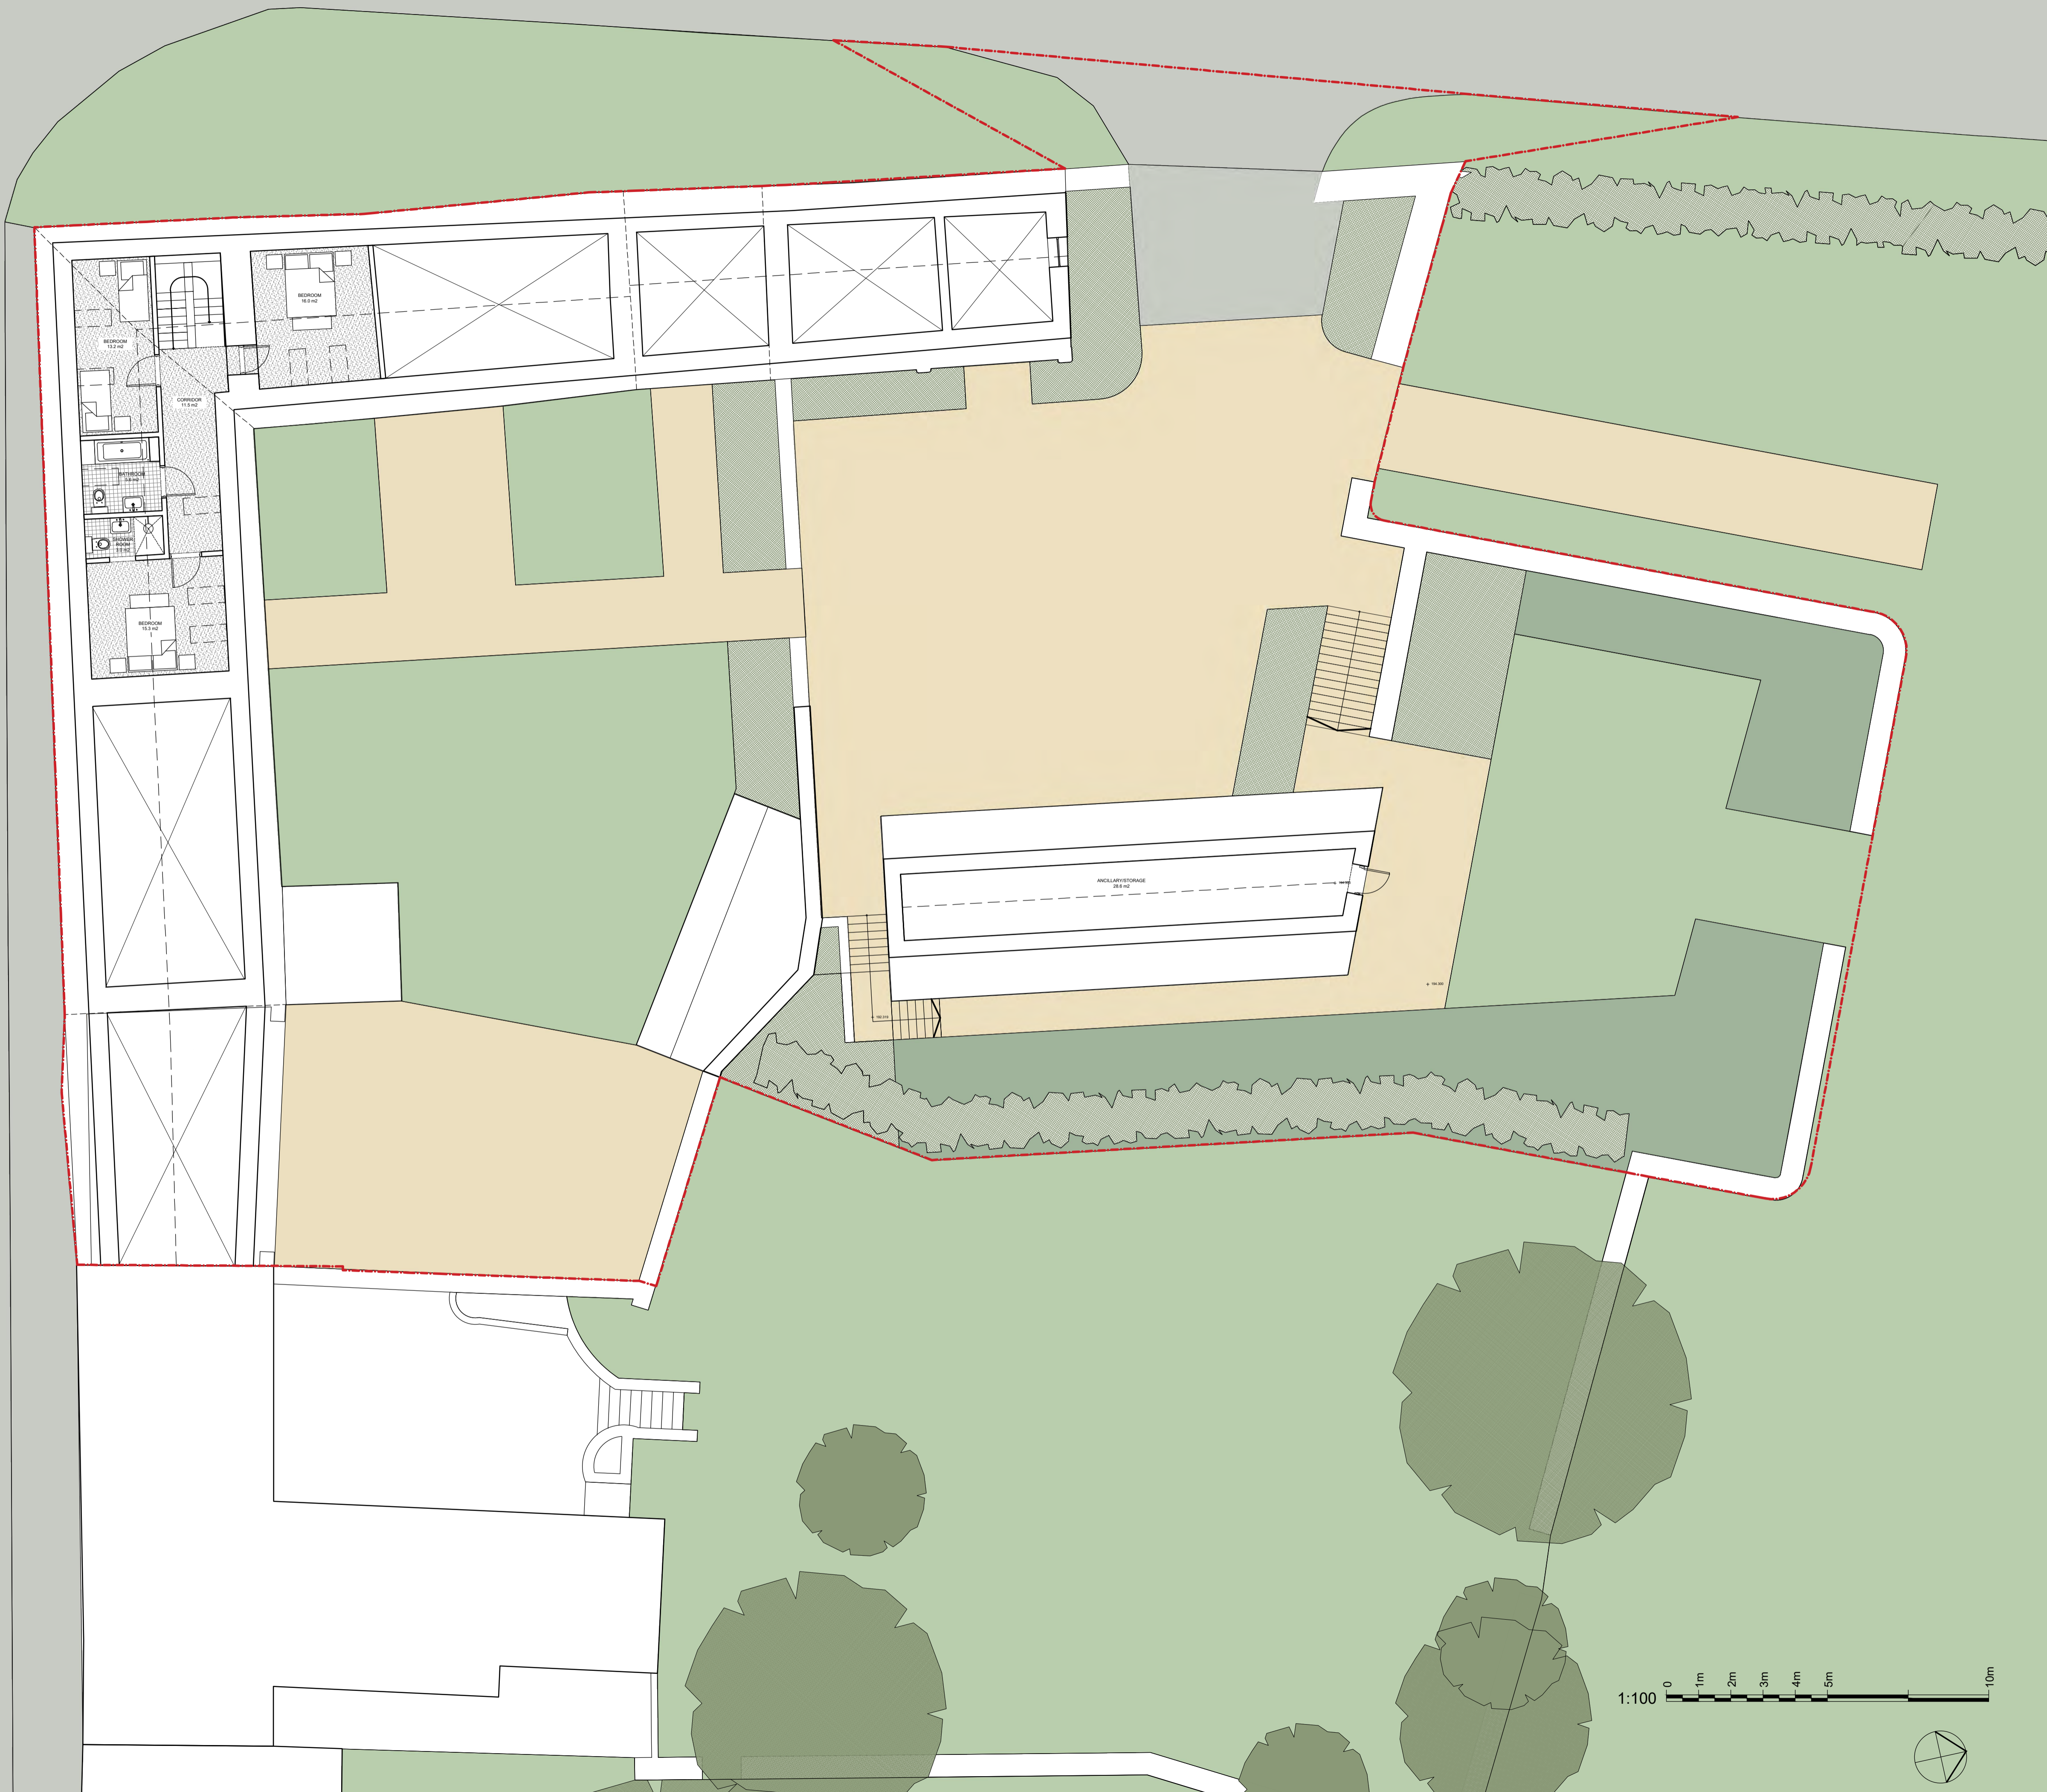

Status:

DRAFT

xx	xx.xx.xx	xxxxxx xxxxx
No.	dd.mm.yy	Revision note

**IAN O'BRIEN STUDIO**  
The Grassy | Home Farm Drive | Upton | Banbury | Oxfordshire | OX15 6RJ  
01 295 670 068 | [studio@ianobrienstudio.co.uk](mailto:studio@ianobrienstudio.co.uk) | [www.ianobrienstudio.co.uk](http://www.ianobrienstudio.co.uk)

Drawing title  
**Upper Ground Floor Plan  
As Proposed**

Drawing size  
**1:100 @ A1**

Client  
**Mr and Mrs Broom**



Job	Drawing number	Revision
1901	PA-109	XX