


GENERAL NOTES:  
Do not scale from drawings. Refer to figured dimensions only.

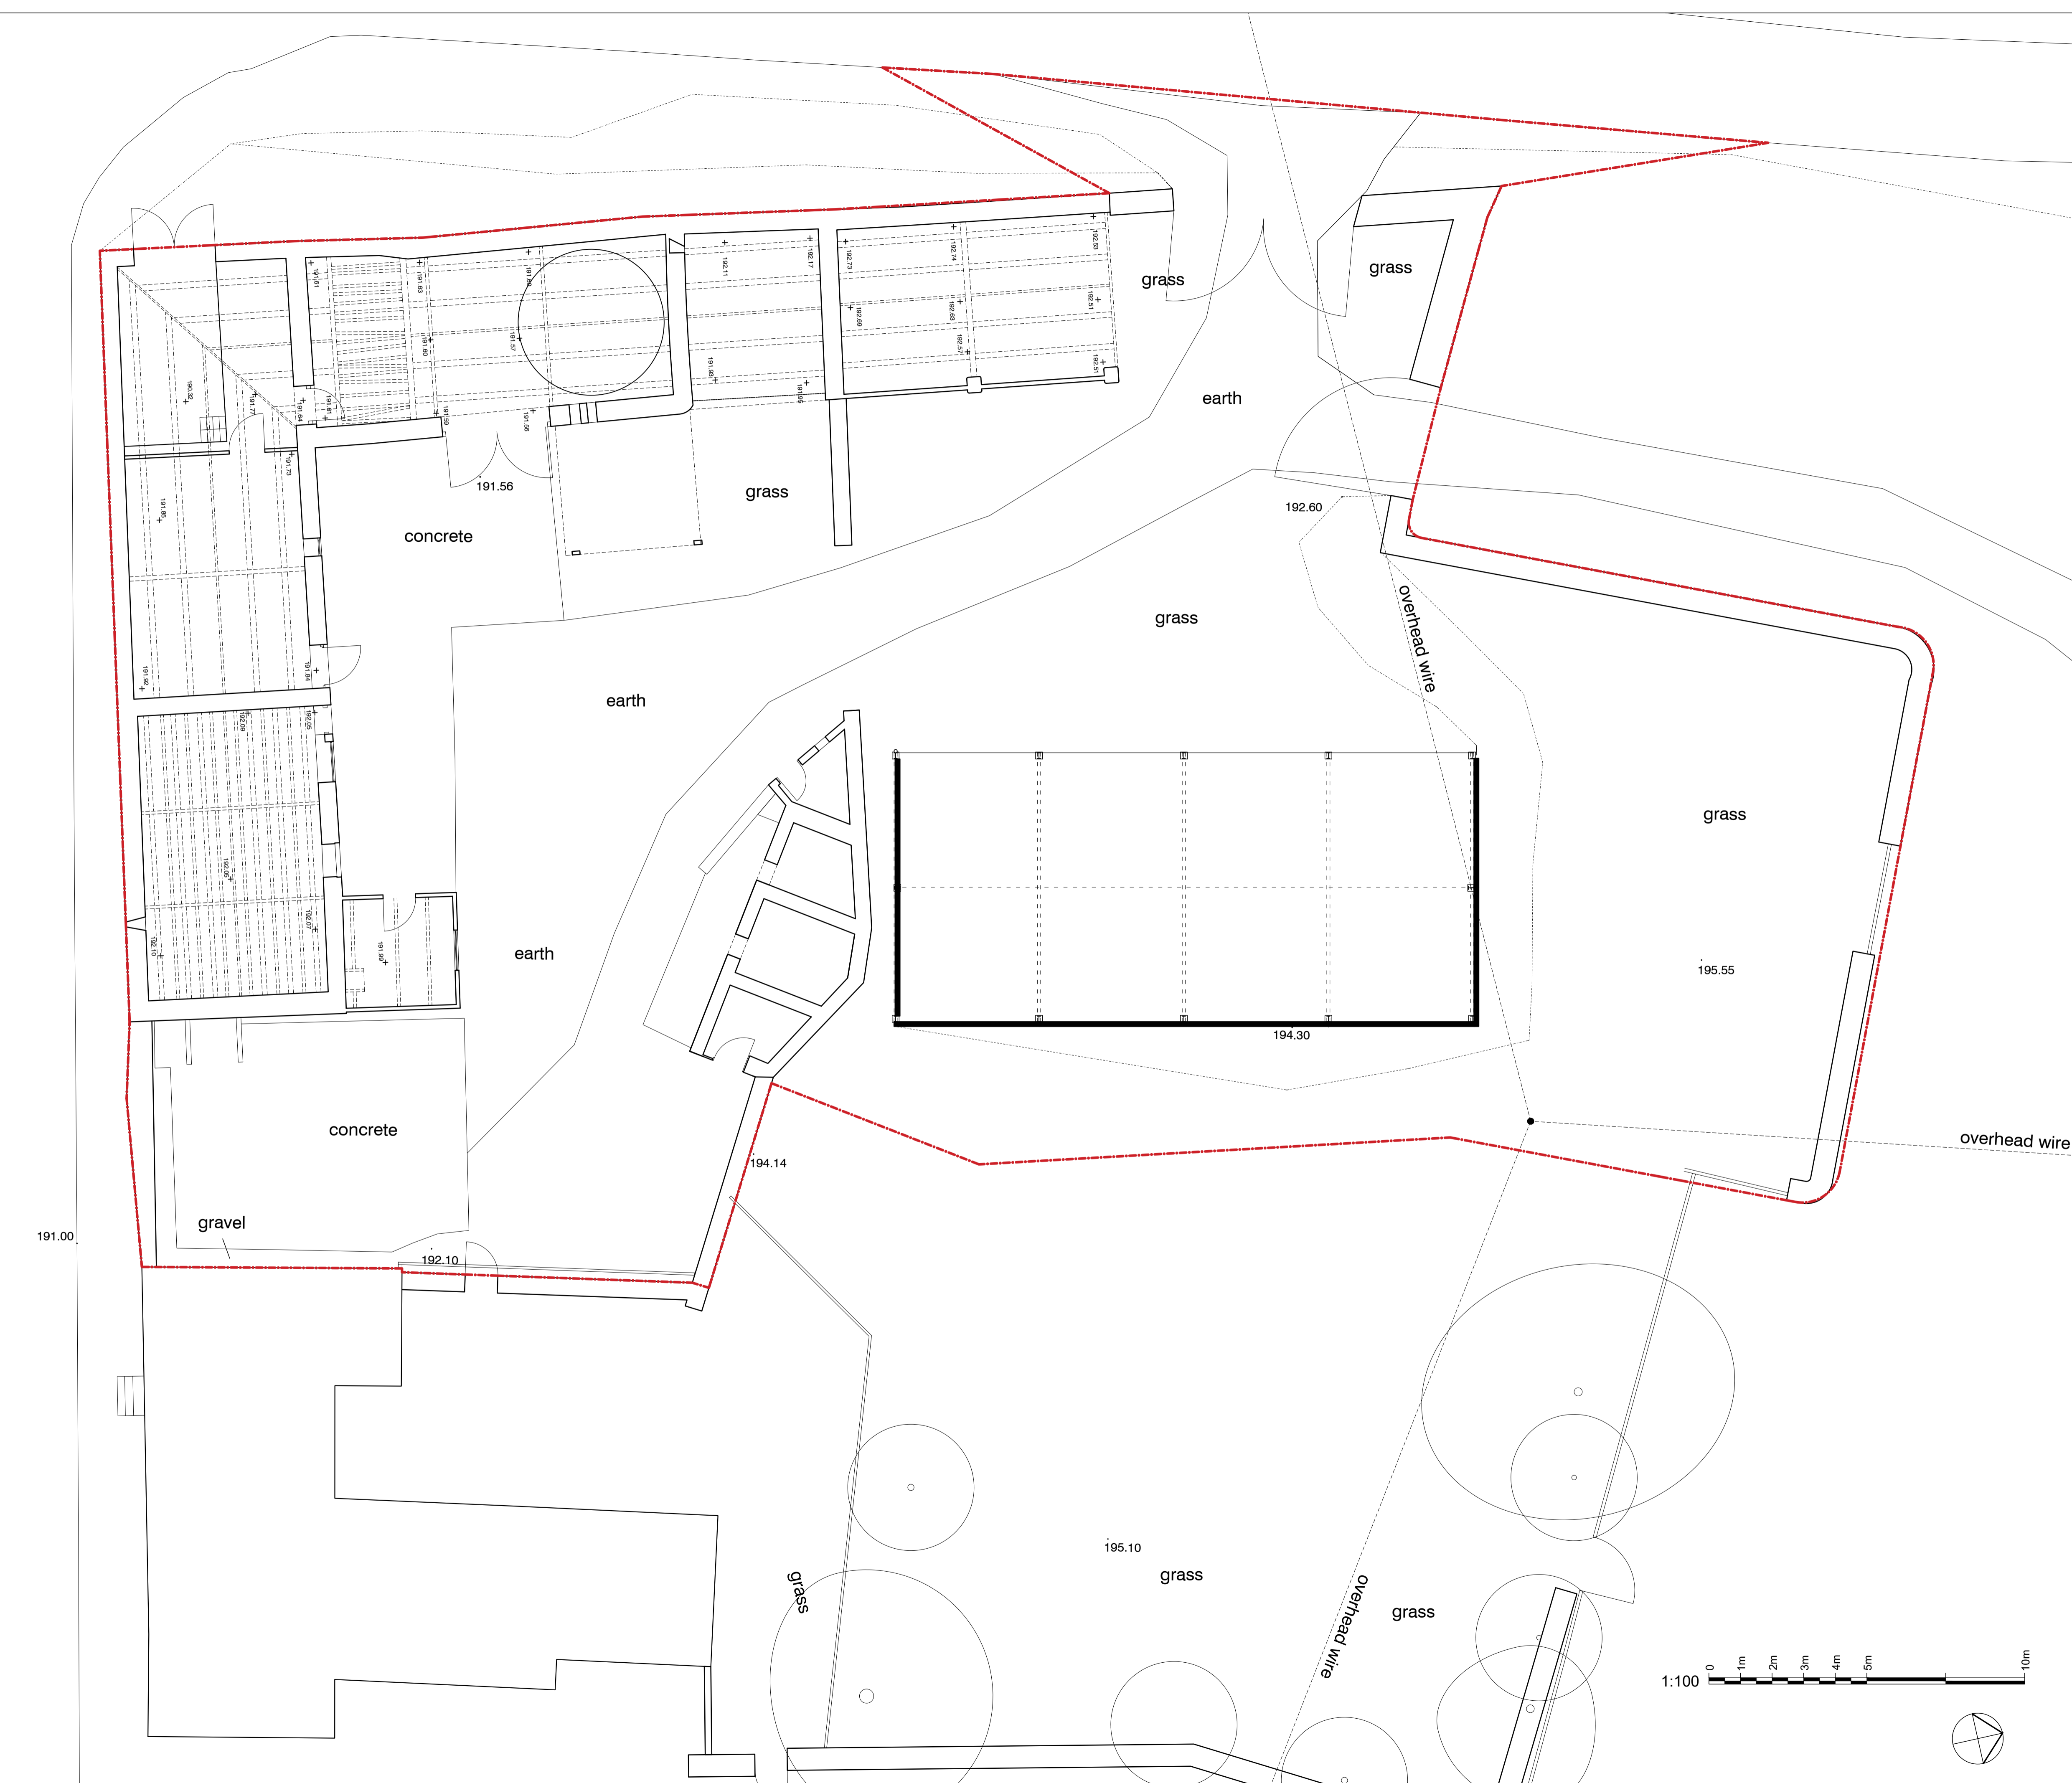

Status:

**PLANNING**

00 14.09.20 Planning application  
No. dd.mm.yy Revision note

**IAN O'BRIEN STUDIO**  
The Grassy | Home Farm Drive | Upton | Banbury | Oxfordshire | OX15 6NU  
01 295 672 068 | studio@ianobrienstudio.co.uk | www.ianobrienstudio.co.uk

Drawing title  
**Floor Plan  
As Existing**

Drawing size  
**1:100 @ A1**

Client  
**Mr and Mrs Broom**

Job	Drawing number	Revision
1901	PA-107	00