


Gross internal area (GIA)
Main Barn: 76.6 m²
Outbuilding: 28.61 m²

GENERAL NOTES:
Do not scale from drawings. Refer to figured
dimensions only.

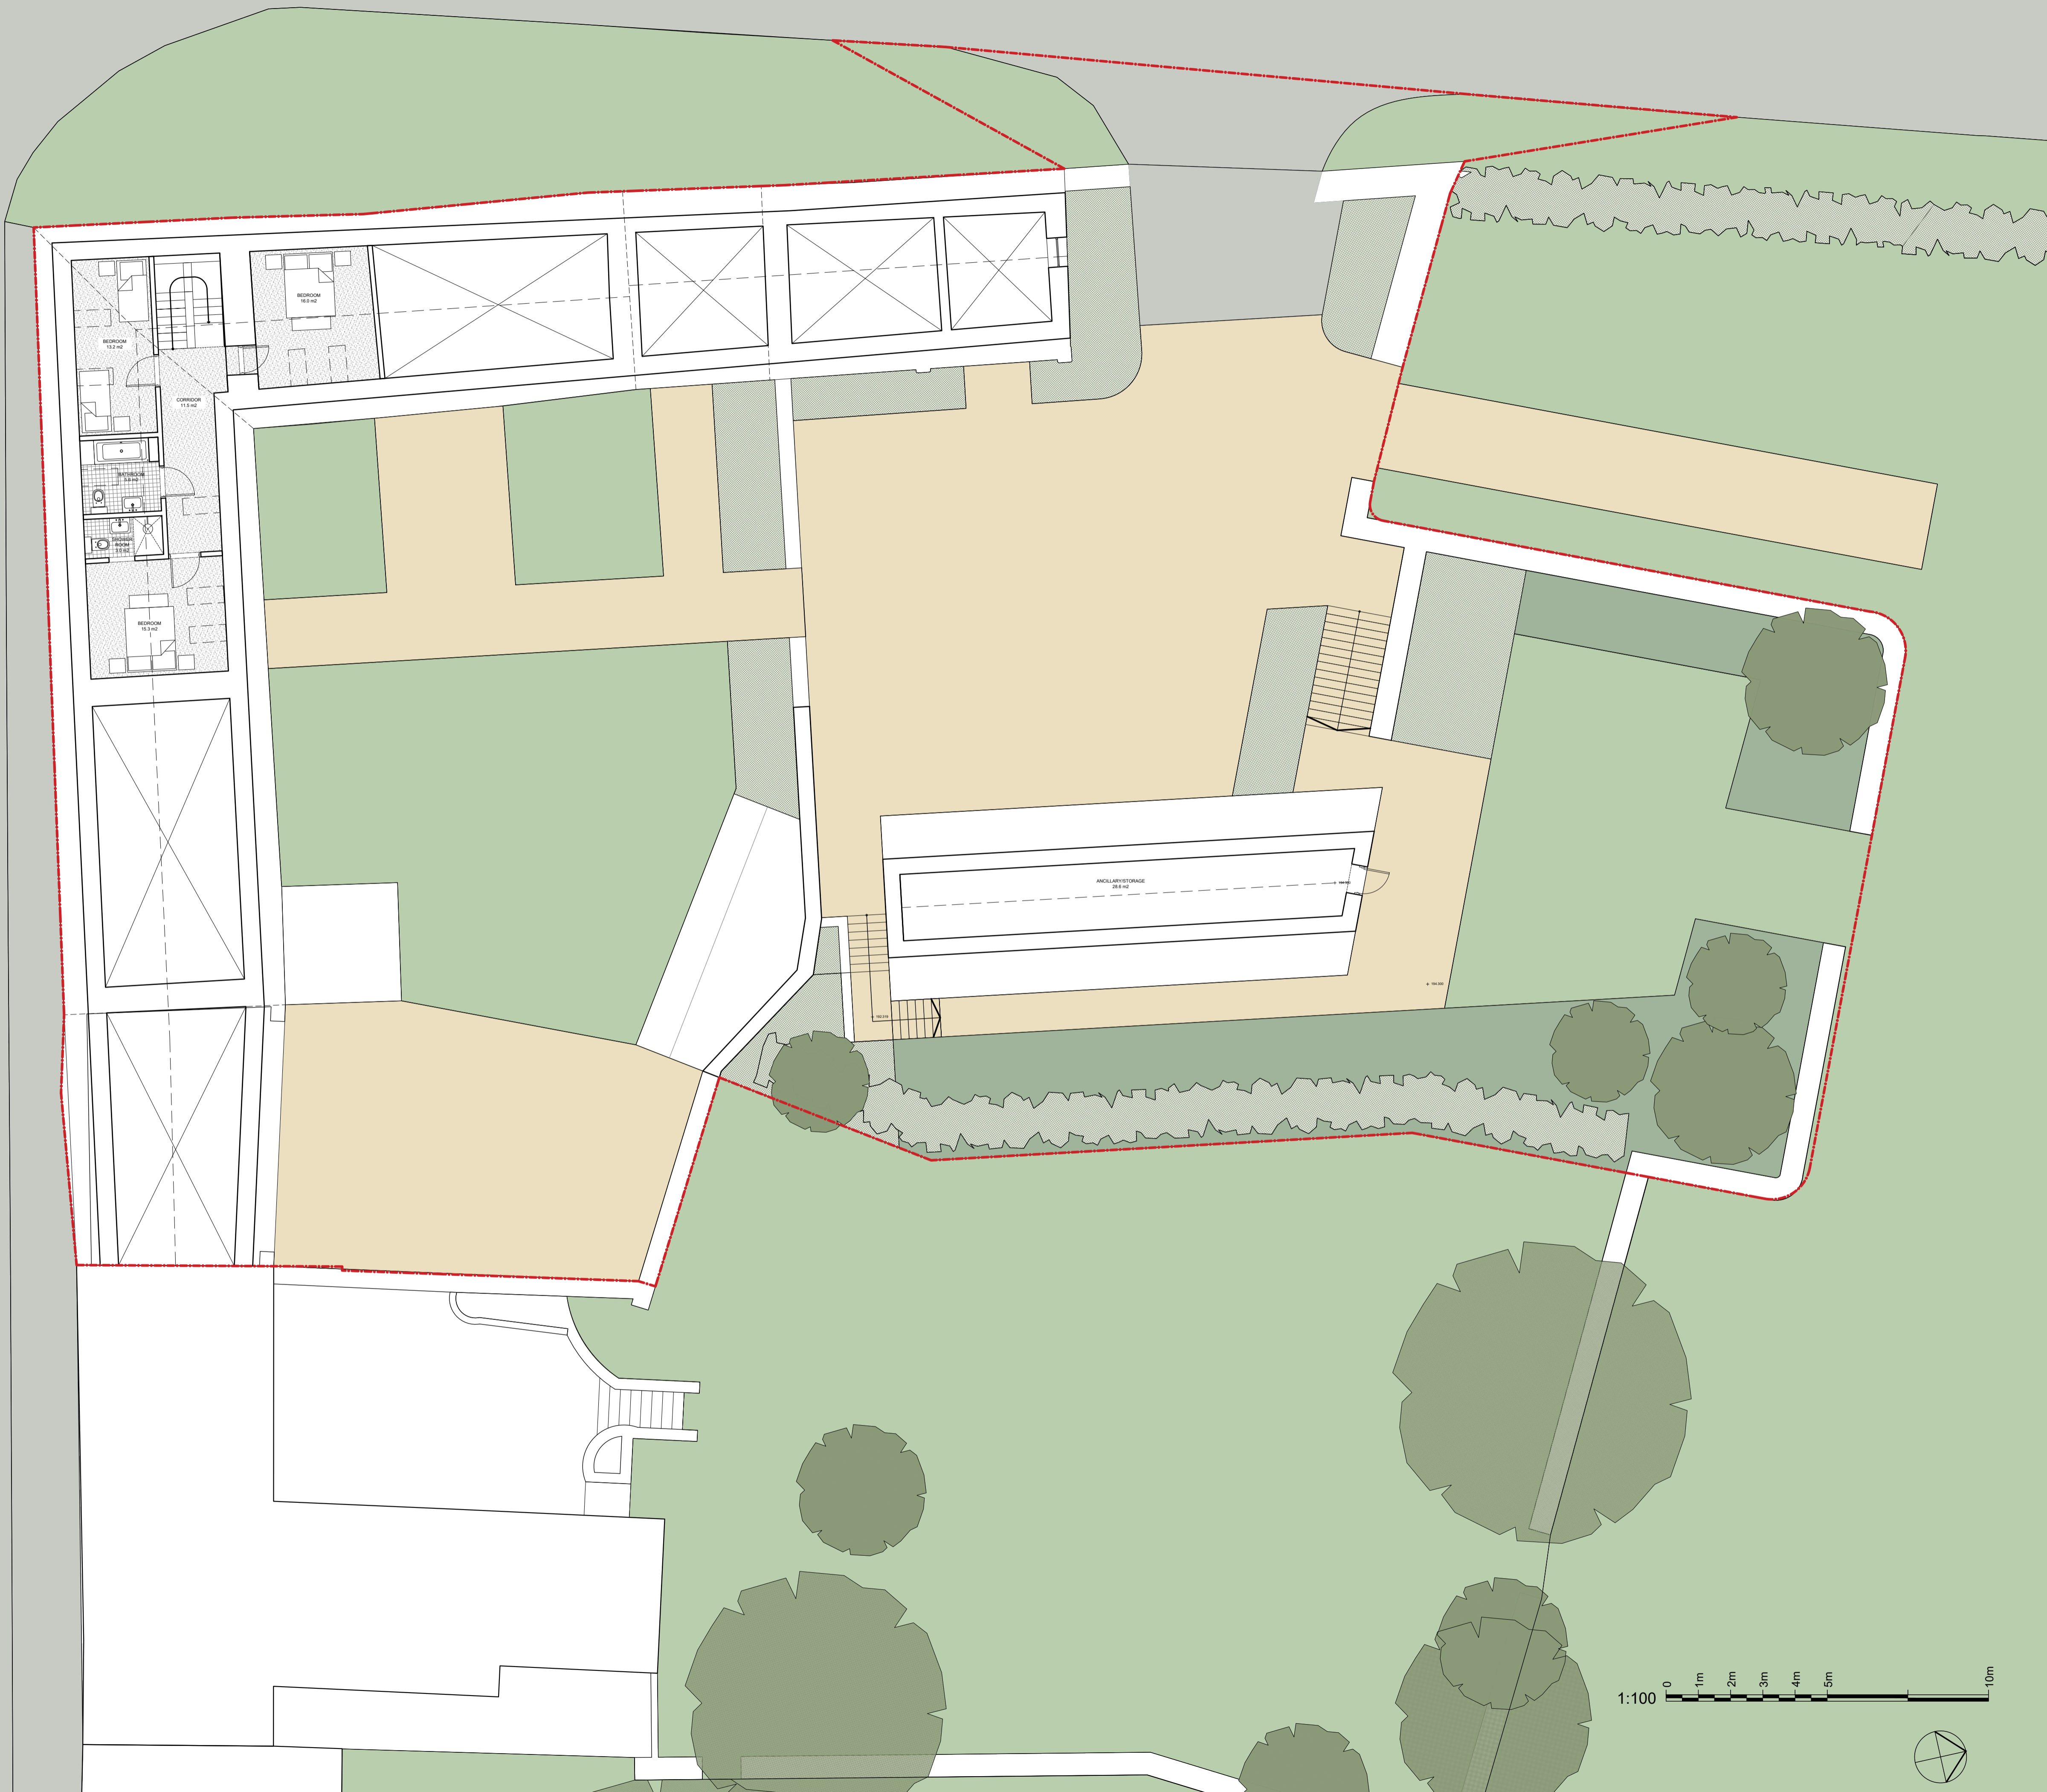

Status:

PLANNING

No.	dd.mm.yy	Revision note
00	14.09.20	Planning application

00 14.09.20 Planning application

No. dd.mm.yy Revision note

IAN O'BRIEN STUDIO
The Grassy | Home Farm Drive | Upton | Banbury | Oxfordshire | OX15 6BJ
01 295 672 068 | studio@ianobrienstudio.co.uk | www.ianobrienstudio.co.uk

Drawing title
**Upper Ground Floor Plan
As Proposed**

Drawing size
1:100 @ A1

Client
Mr and Mrs Broom

Job	Drawing number	Revision
1901	PA-109	00