




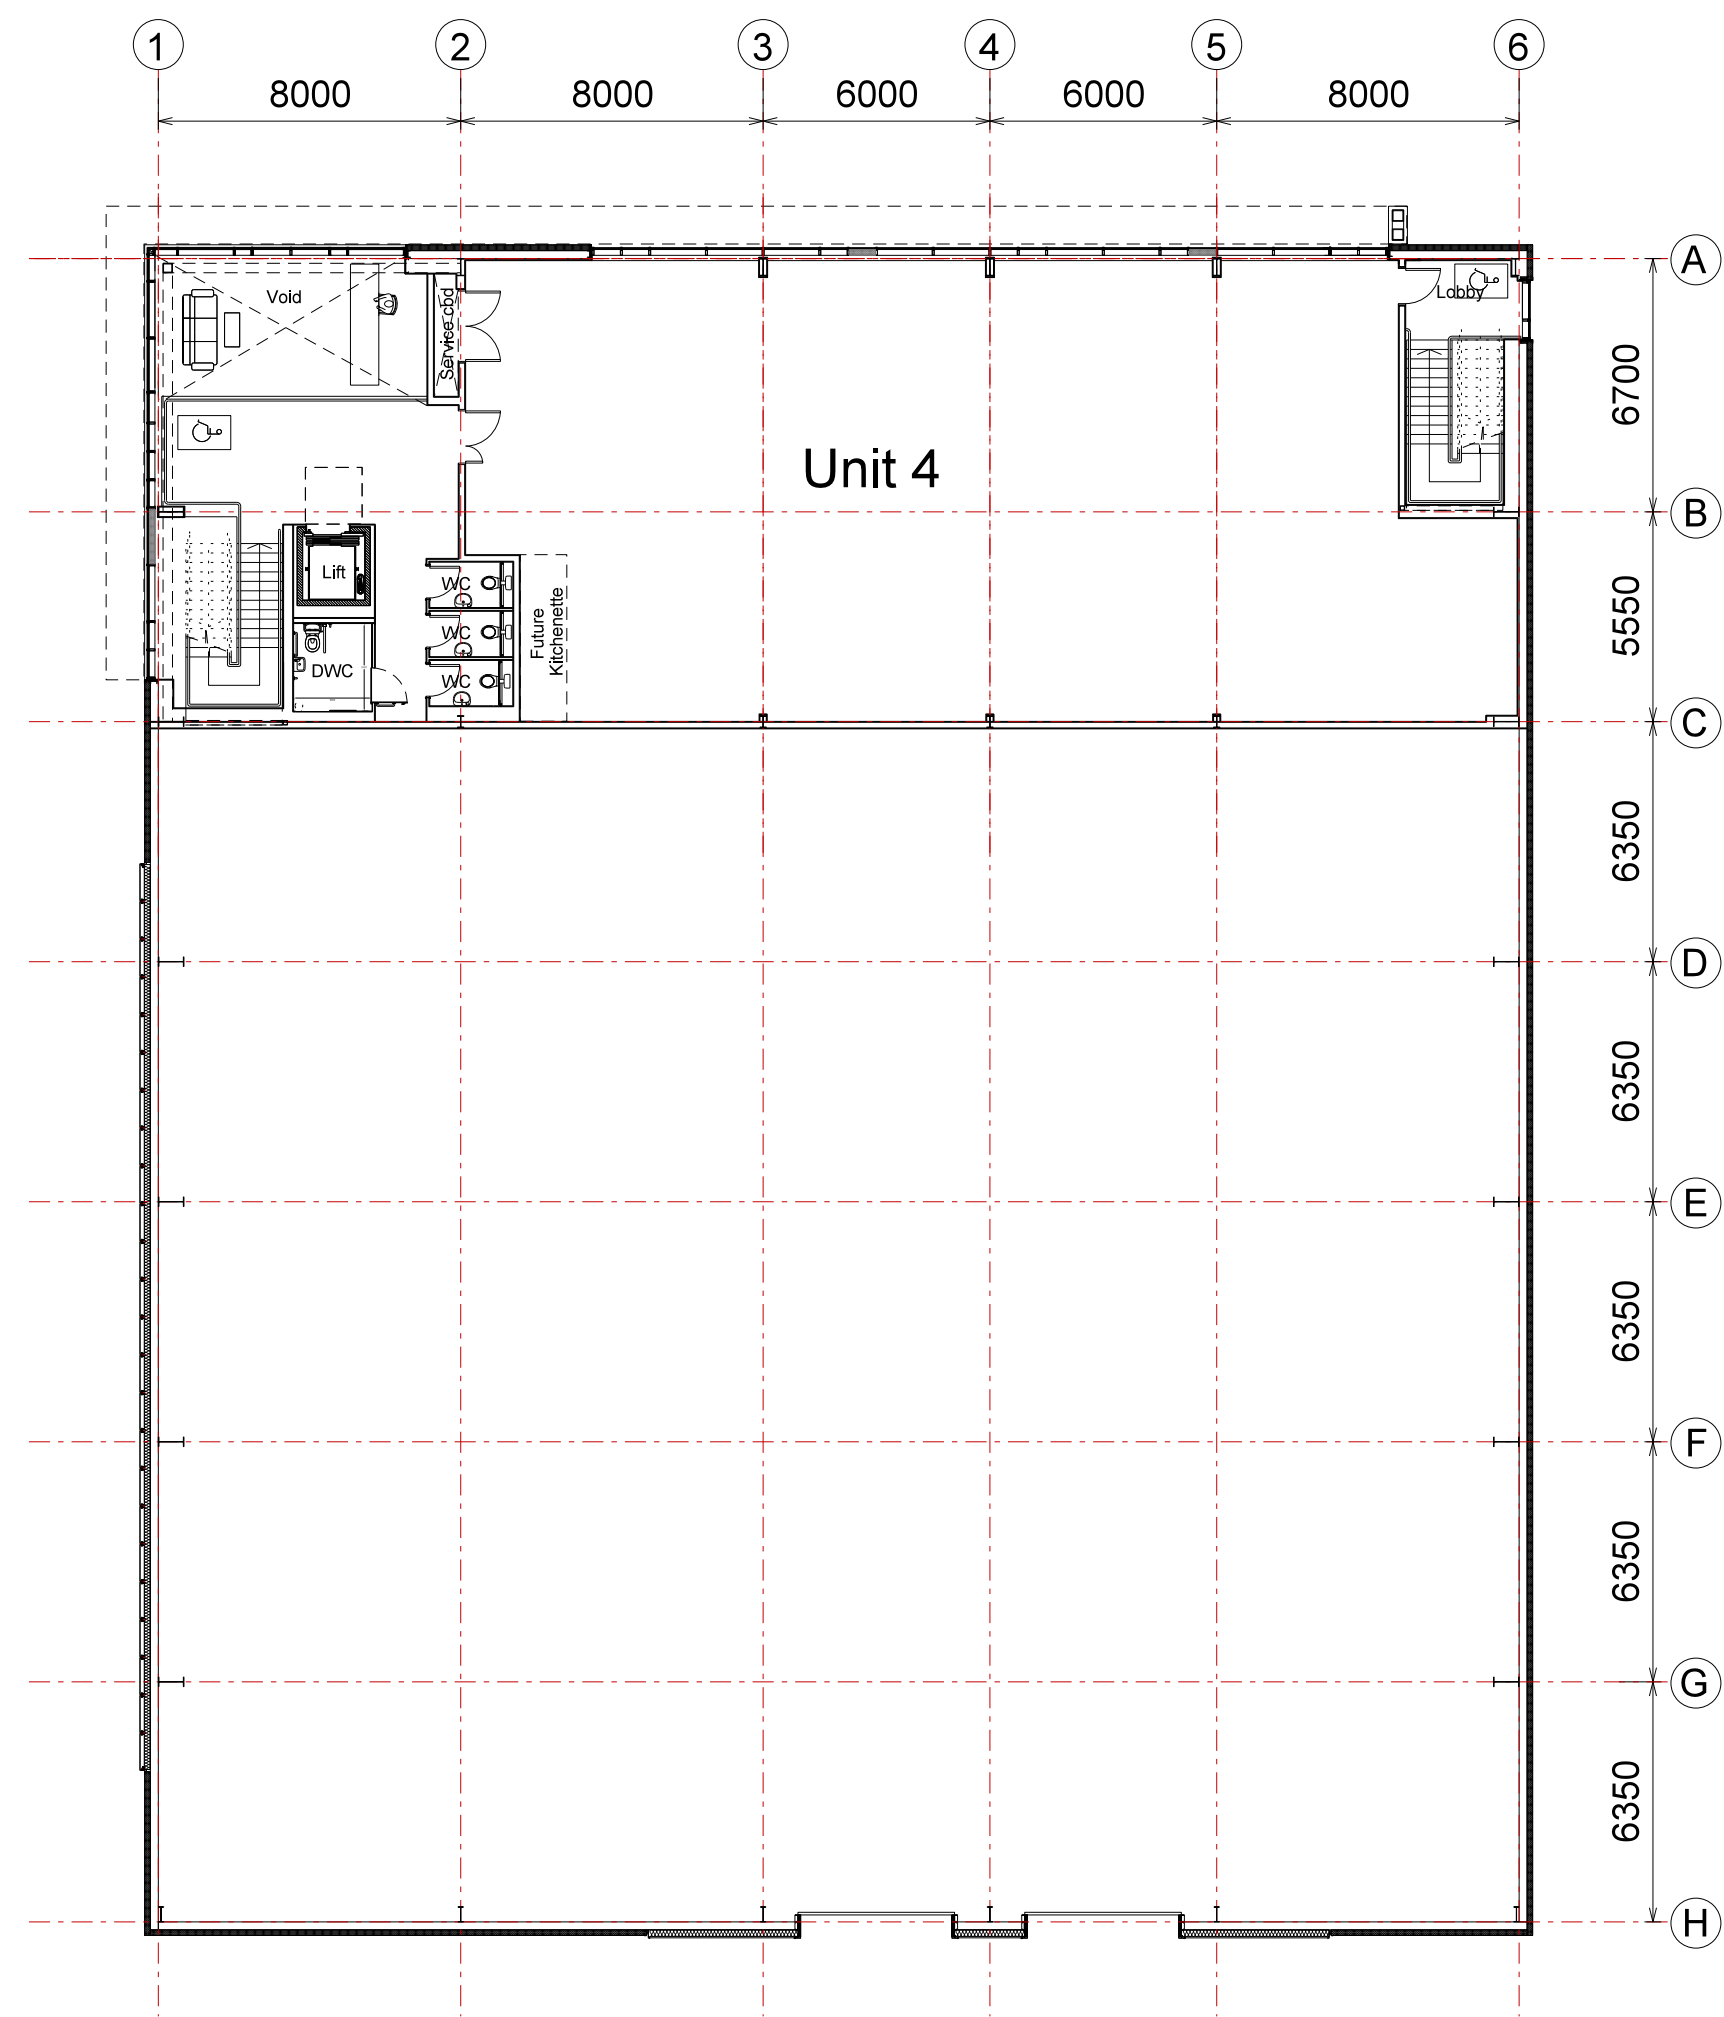

02 UNIT 4
005 / first floor plan

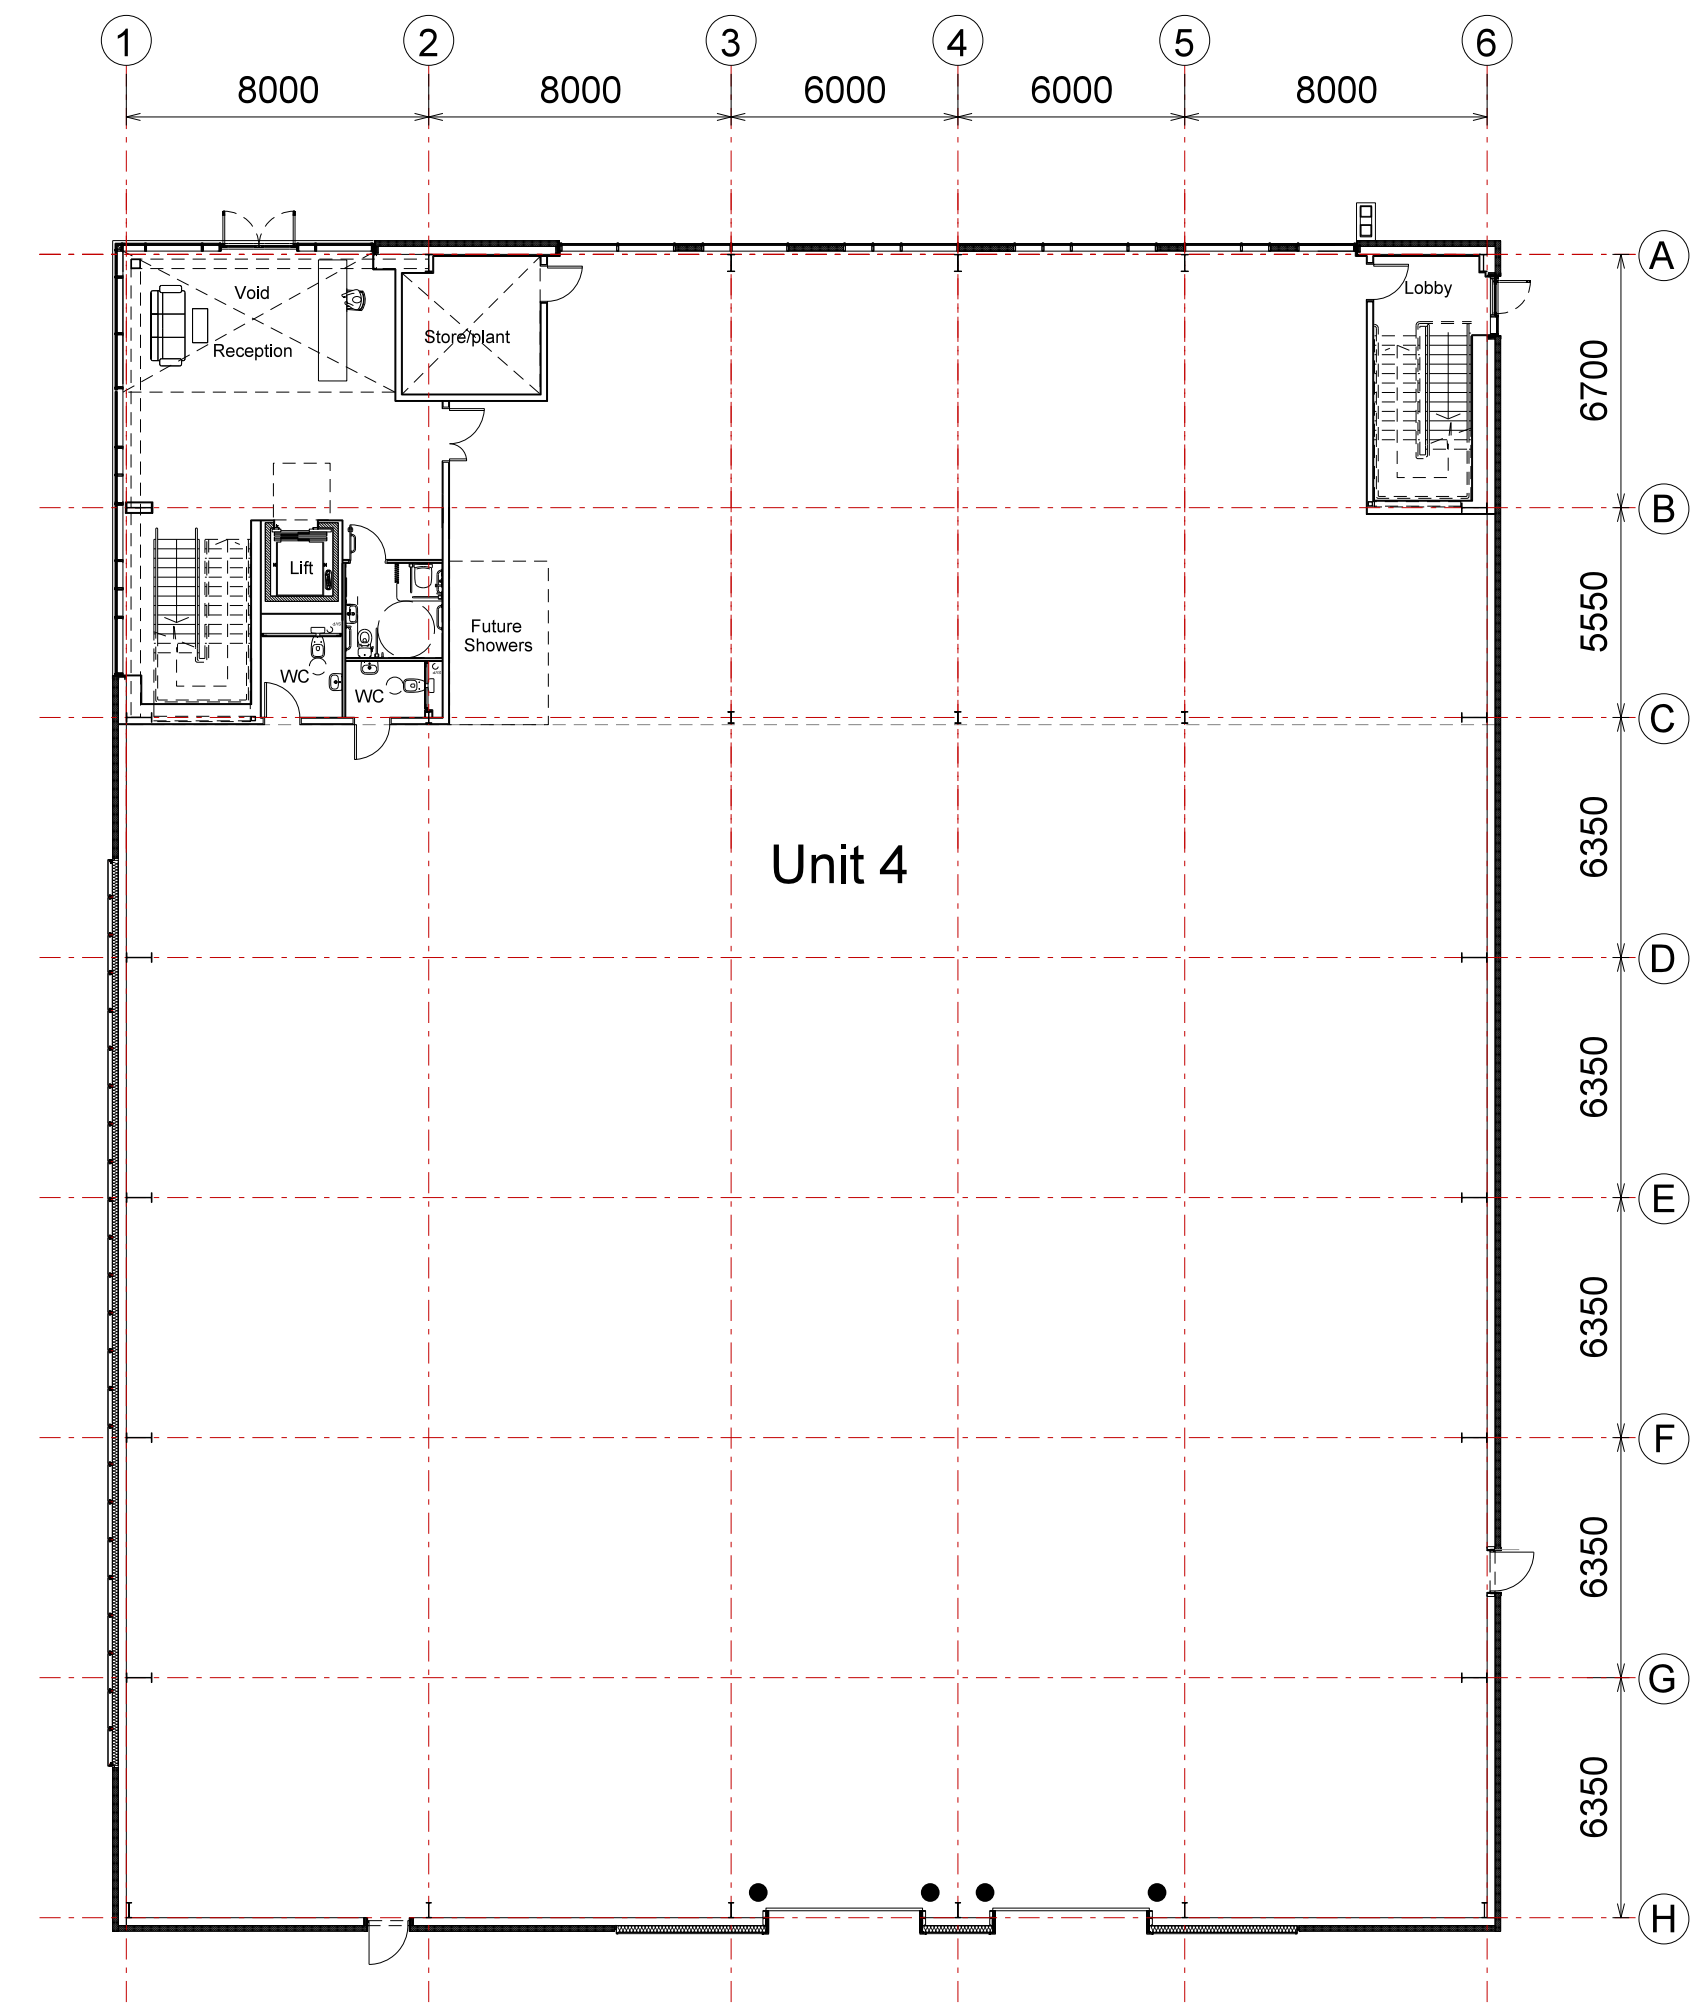

01 UNIT 4
005 / ground floor plan

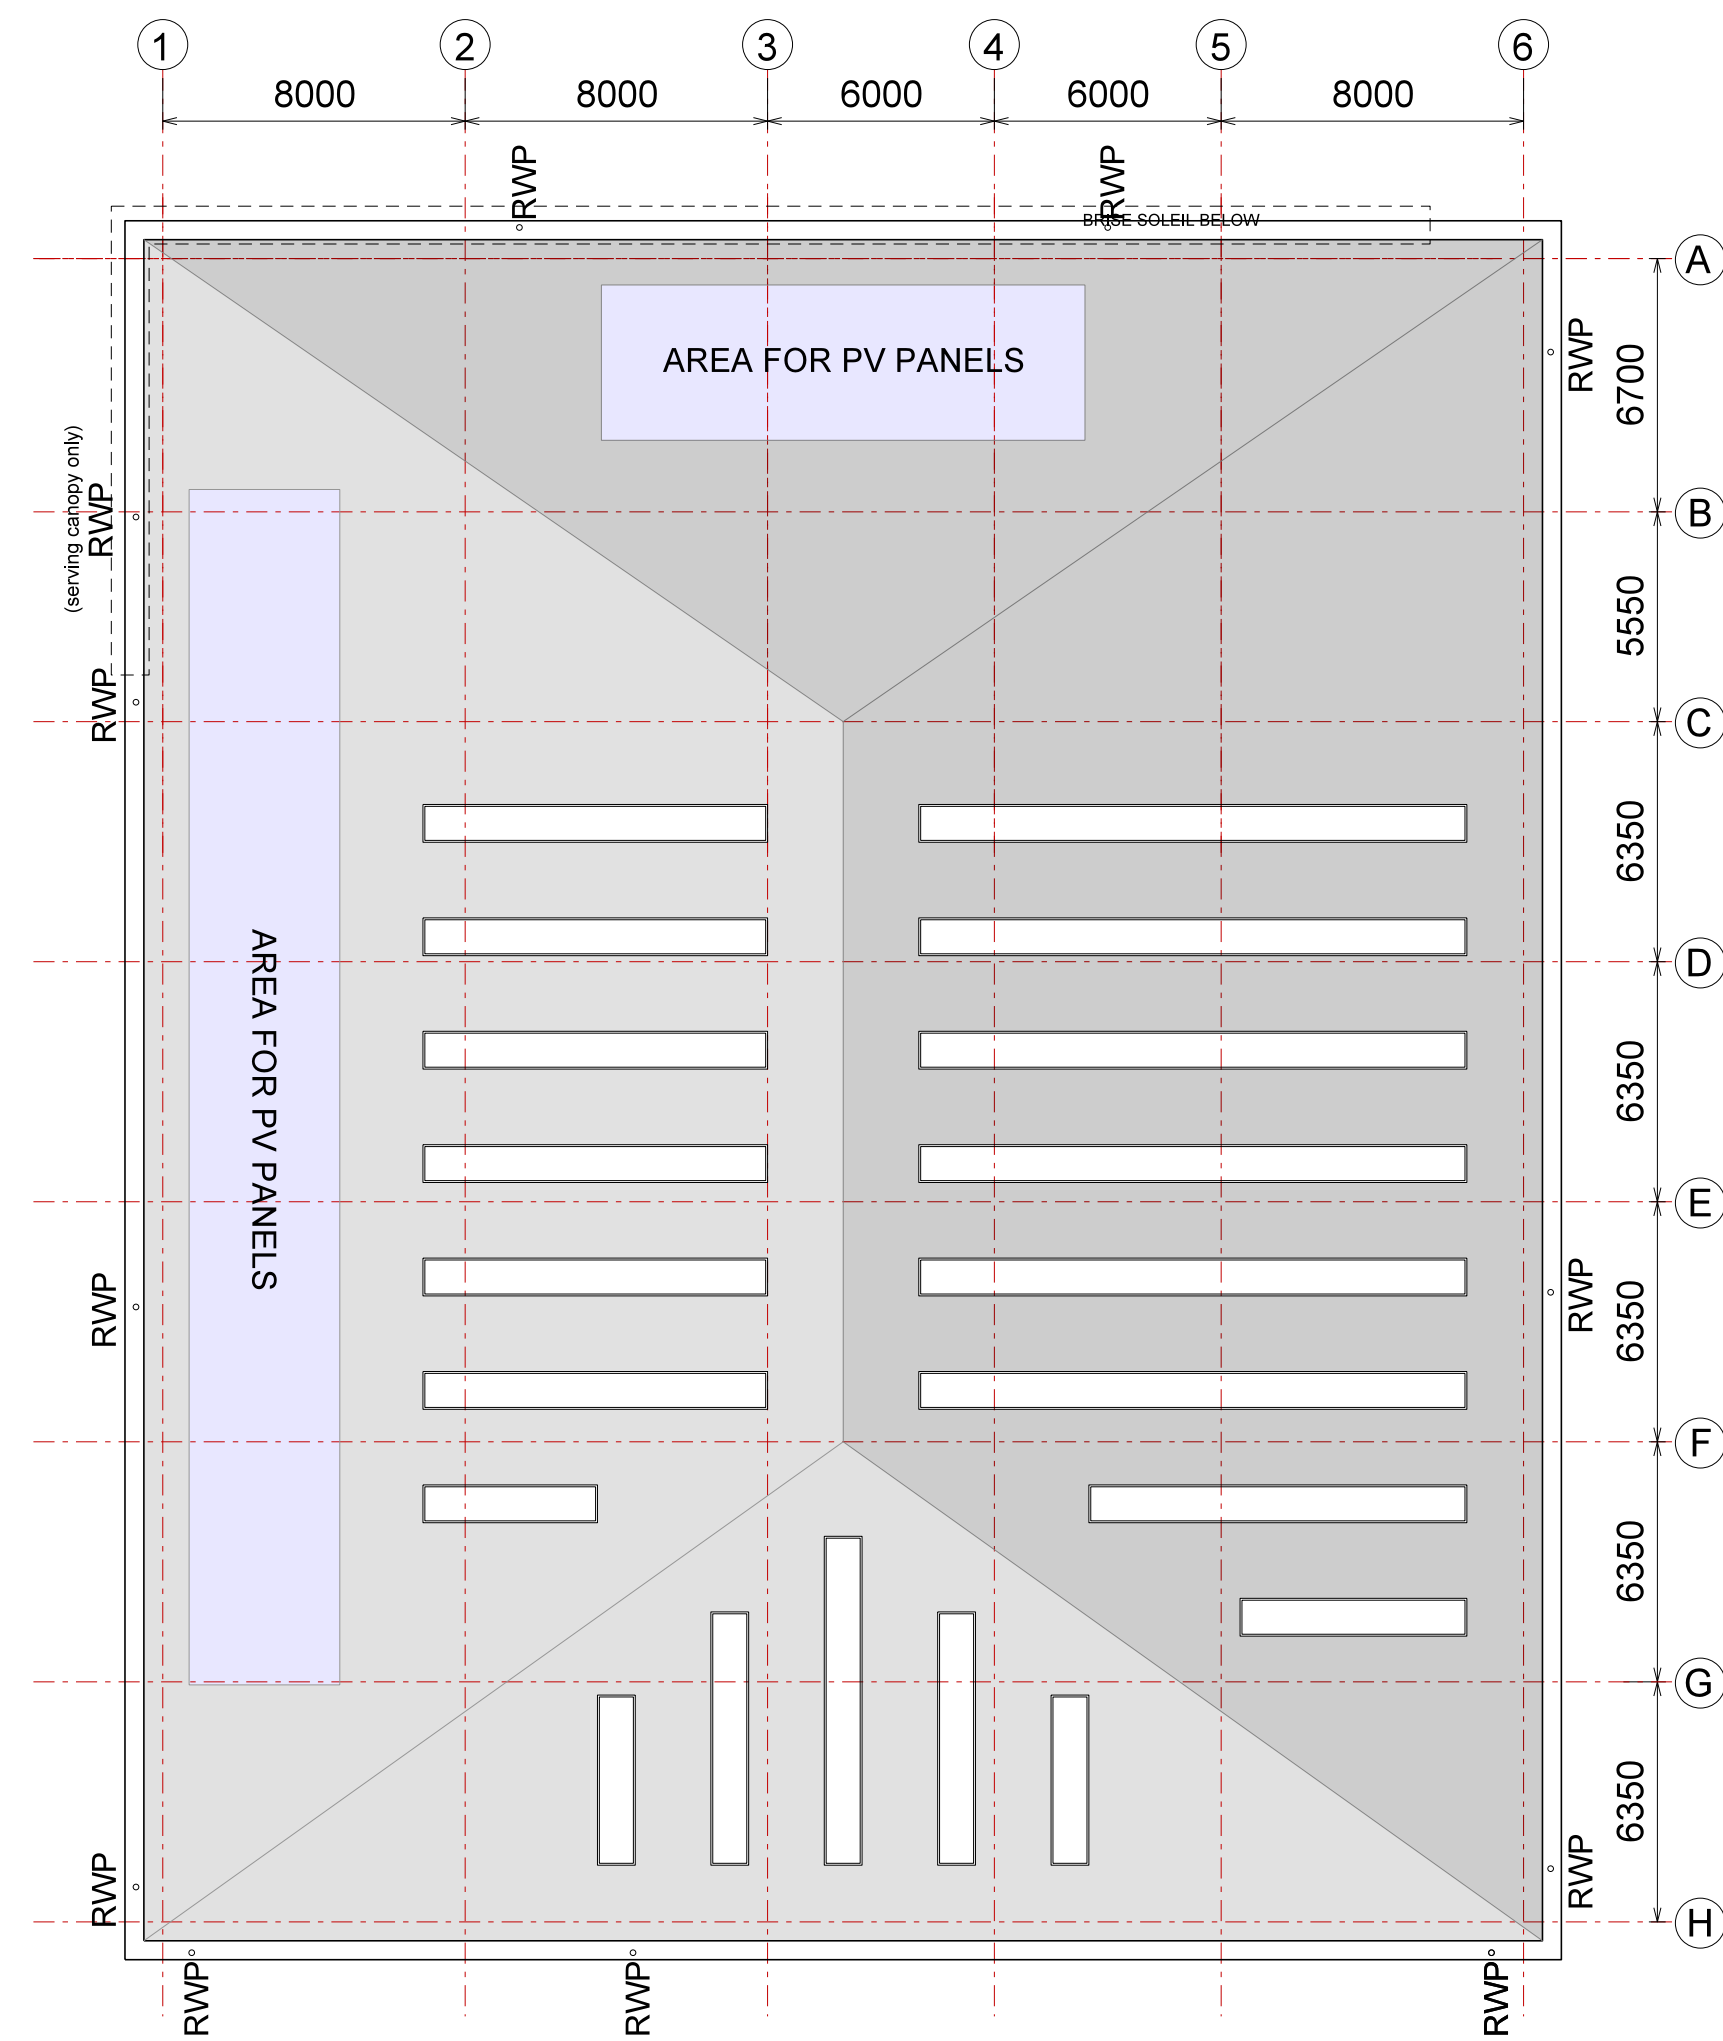

03 UNIT 4
005 roof plan

NOTES

Reproduced from the Ordnance Survey map with the permission of the Controller of Her Majesty's Stationery Office, © Crown Copyright.

C A Cornish & Associates Ltd Licence no LIG0908.

Subject to Statutory Approvals.

Rev	Description	Chk	Date
-----	-------------	-----	------

Peer House
8 -14 Verulam Street
London WC1X 8LZ

tel +44(0)20 7400 2120

enquiries@cornisharchitects.com
www.cornisharchitects.com

RIBA
Chartered Practice

cornisharchitects

Project Title.

CATALYST
BICESTER

Drawing Title.

UNIT 4
FLOOR & ROOF PLANS

Drawing Status.

TOWN PLANNING

Scale.
0 2 metres 16

Drawn By.	Scale.	Date.	Chk'd By.
C S	1:200 @ A1	09/07/2020	S M

ALBION LAND

Drawing No.	Rev.
18022 - TP - 005	-

Copyright of Cornish Architects ©