


04 TYPICAL CYCLE STORAGE
009 section - stacked storage

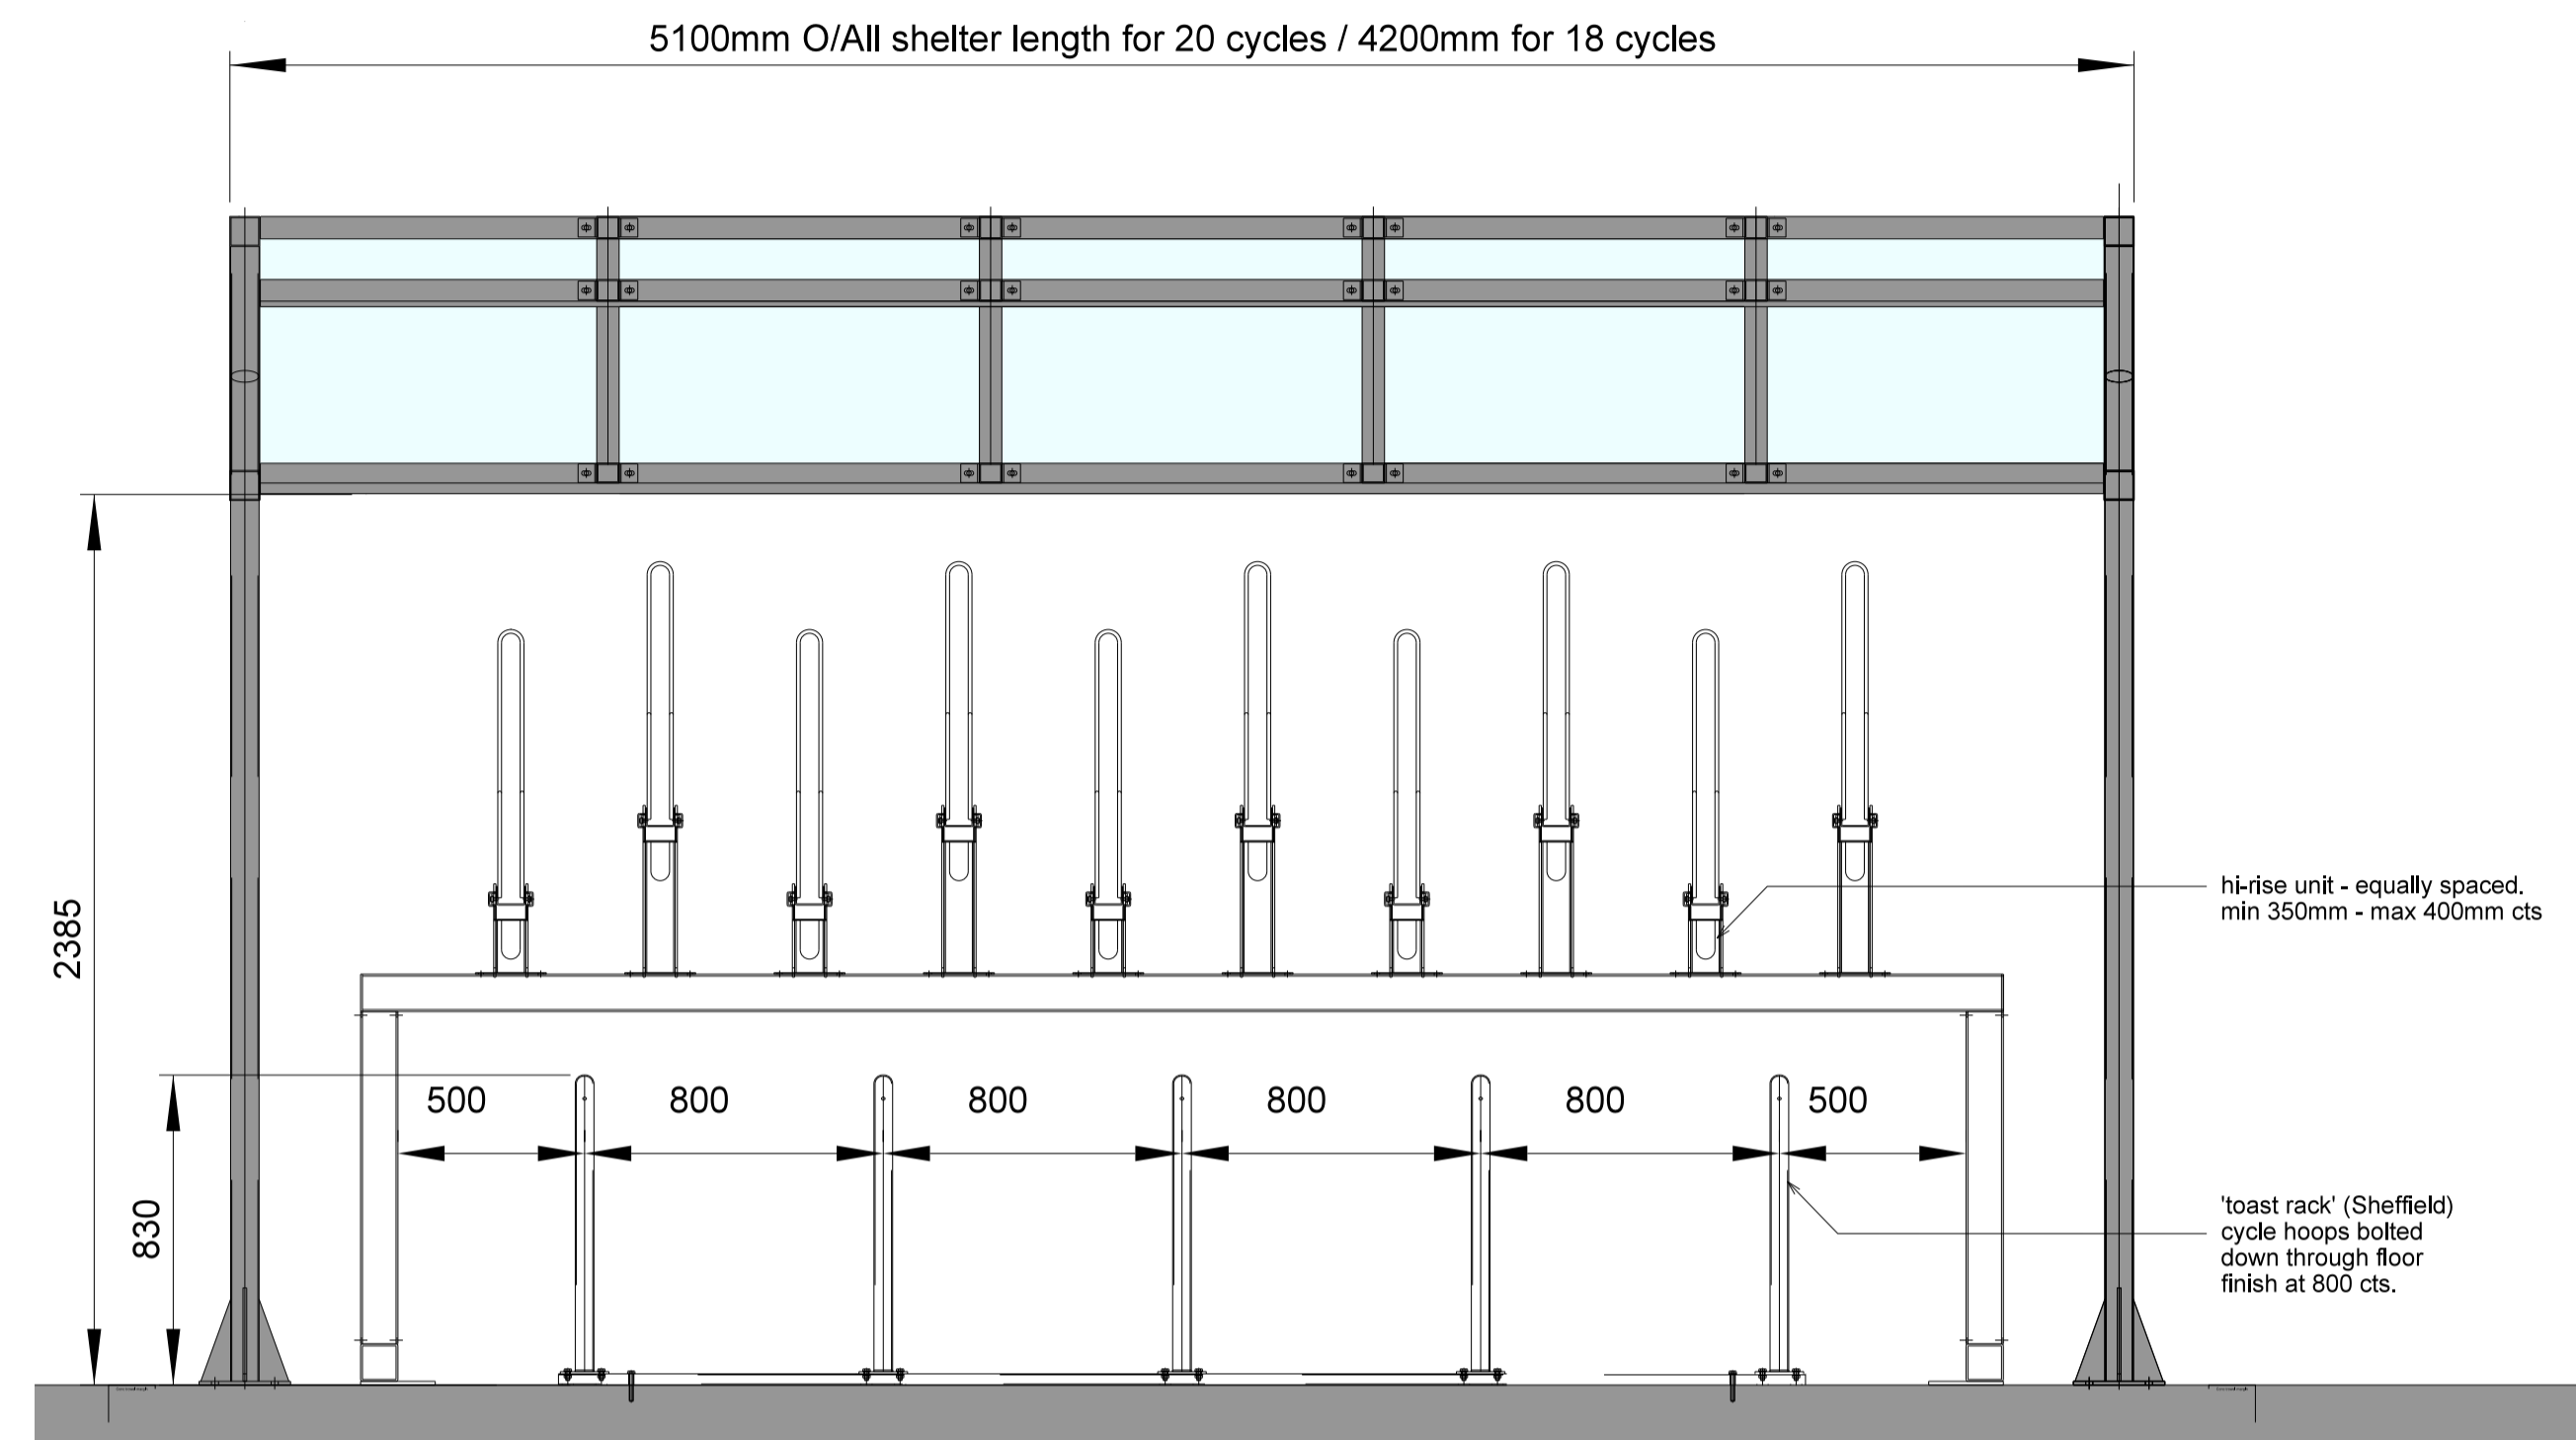


05 TYPICAL CYCLE STORAGE
009 front elevation - stacked storage


Finishes / Colours

Apollo Shelter:
polyester powder coated Anthracite Ral 7016

Highrise stand and cycle hoops:
Hot dipped galvanised to BS EN ISO 1461:2009

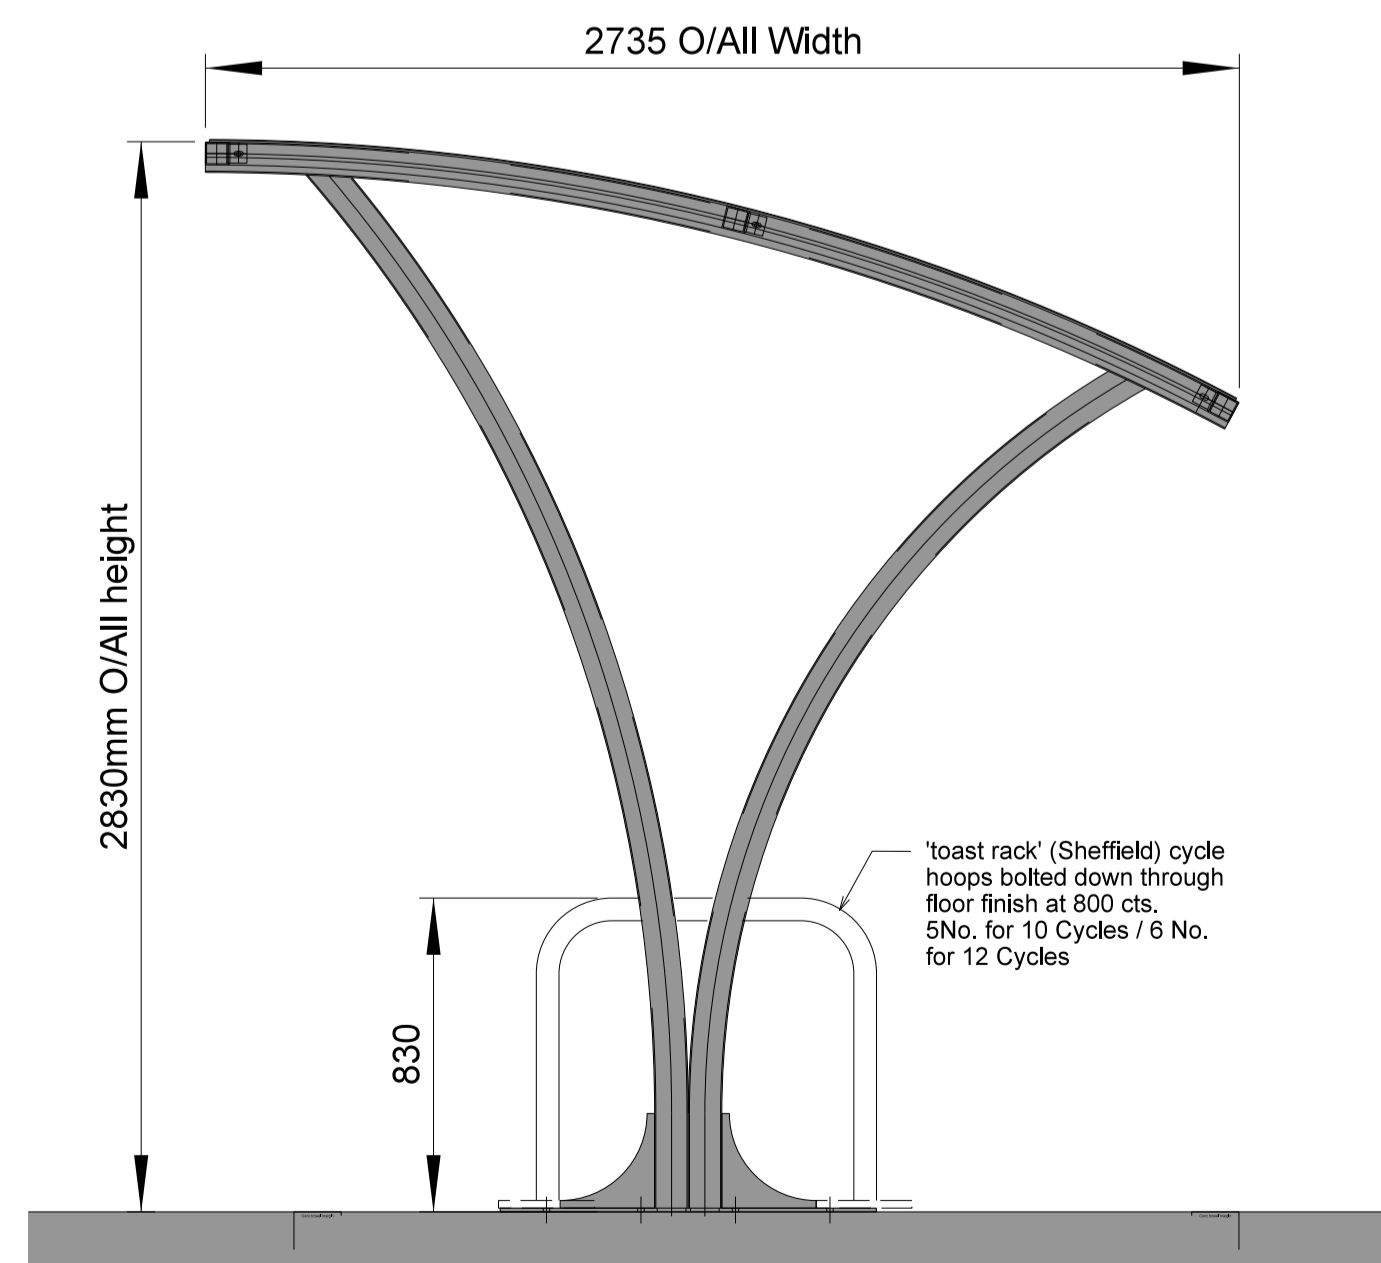

01 TYPICAL CYCLE STORAGE
009 section - standard

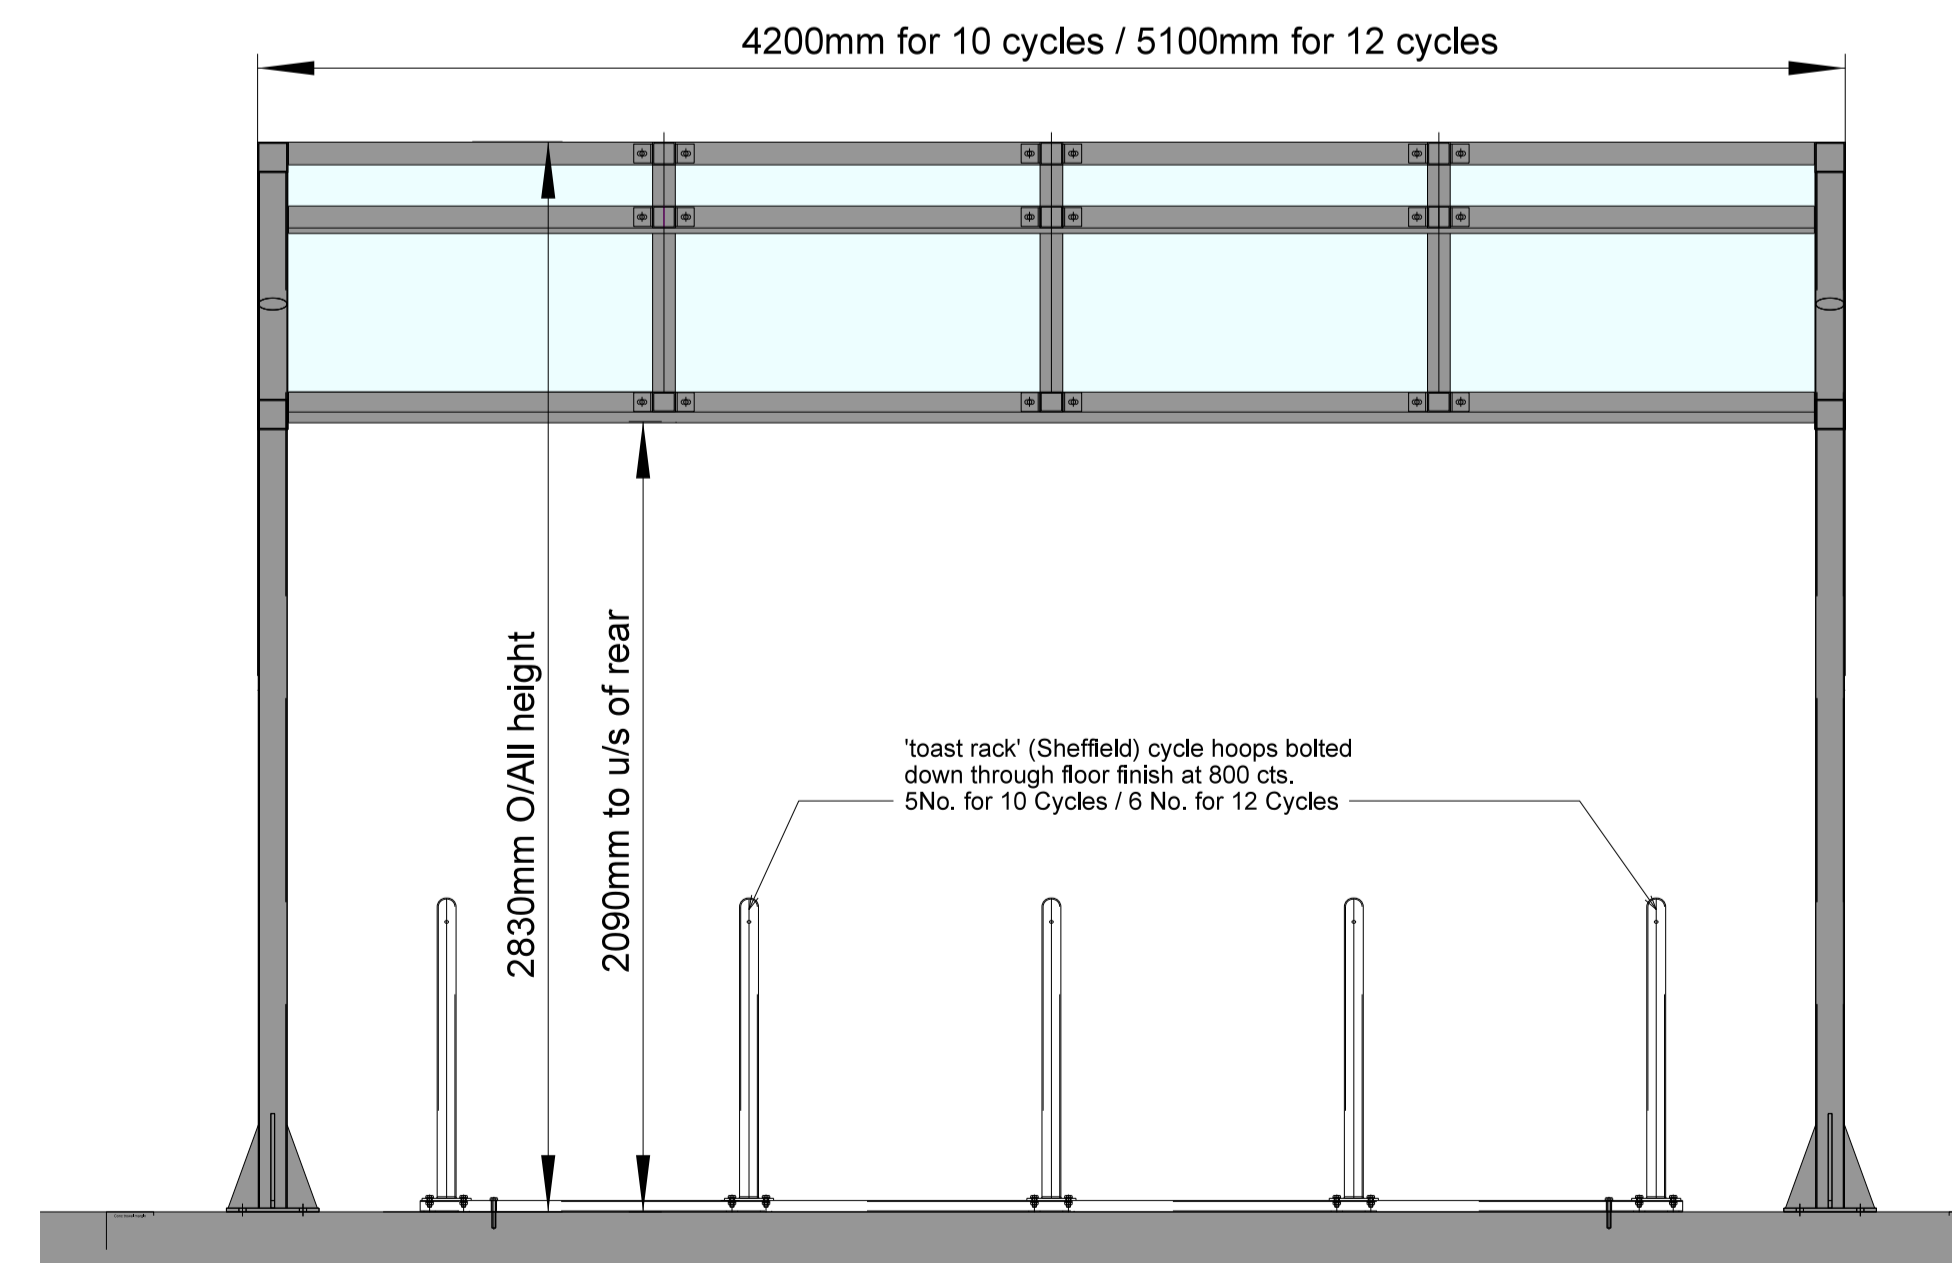

02 TYPICAL CYCLE STORAGE
009 front elevation - standard



03 TYPICAL CYCLE STORAGE
009 indicative in situ example

Rev	Description	Chk	Date

Peer House
8 -14 Verulam Street
London WC1X 8LZ

tel +44(0)20 7400 2120

enquiries@cornisharchitects.com
www.cornisharchitects.com

RIBA Chartered Practice

cornisharchitects

Project Title: CATALYST BICESTER

Drawing Title: CYCLE SHELTER DETAILS

Drawing Status: TOWN PLANNING

Scale: 0 200 millimetres 1600

Drawn By: S M Scale: 1:20 @ A1 Date: 13/07/2020 Chk'd By: C S

ALBION LAND

Drawing No: 18022 - TP - 009 Rev: -