



Site Plan 1:2000

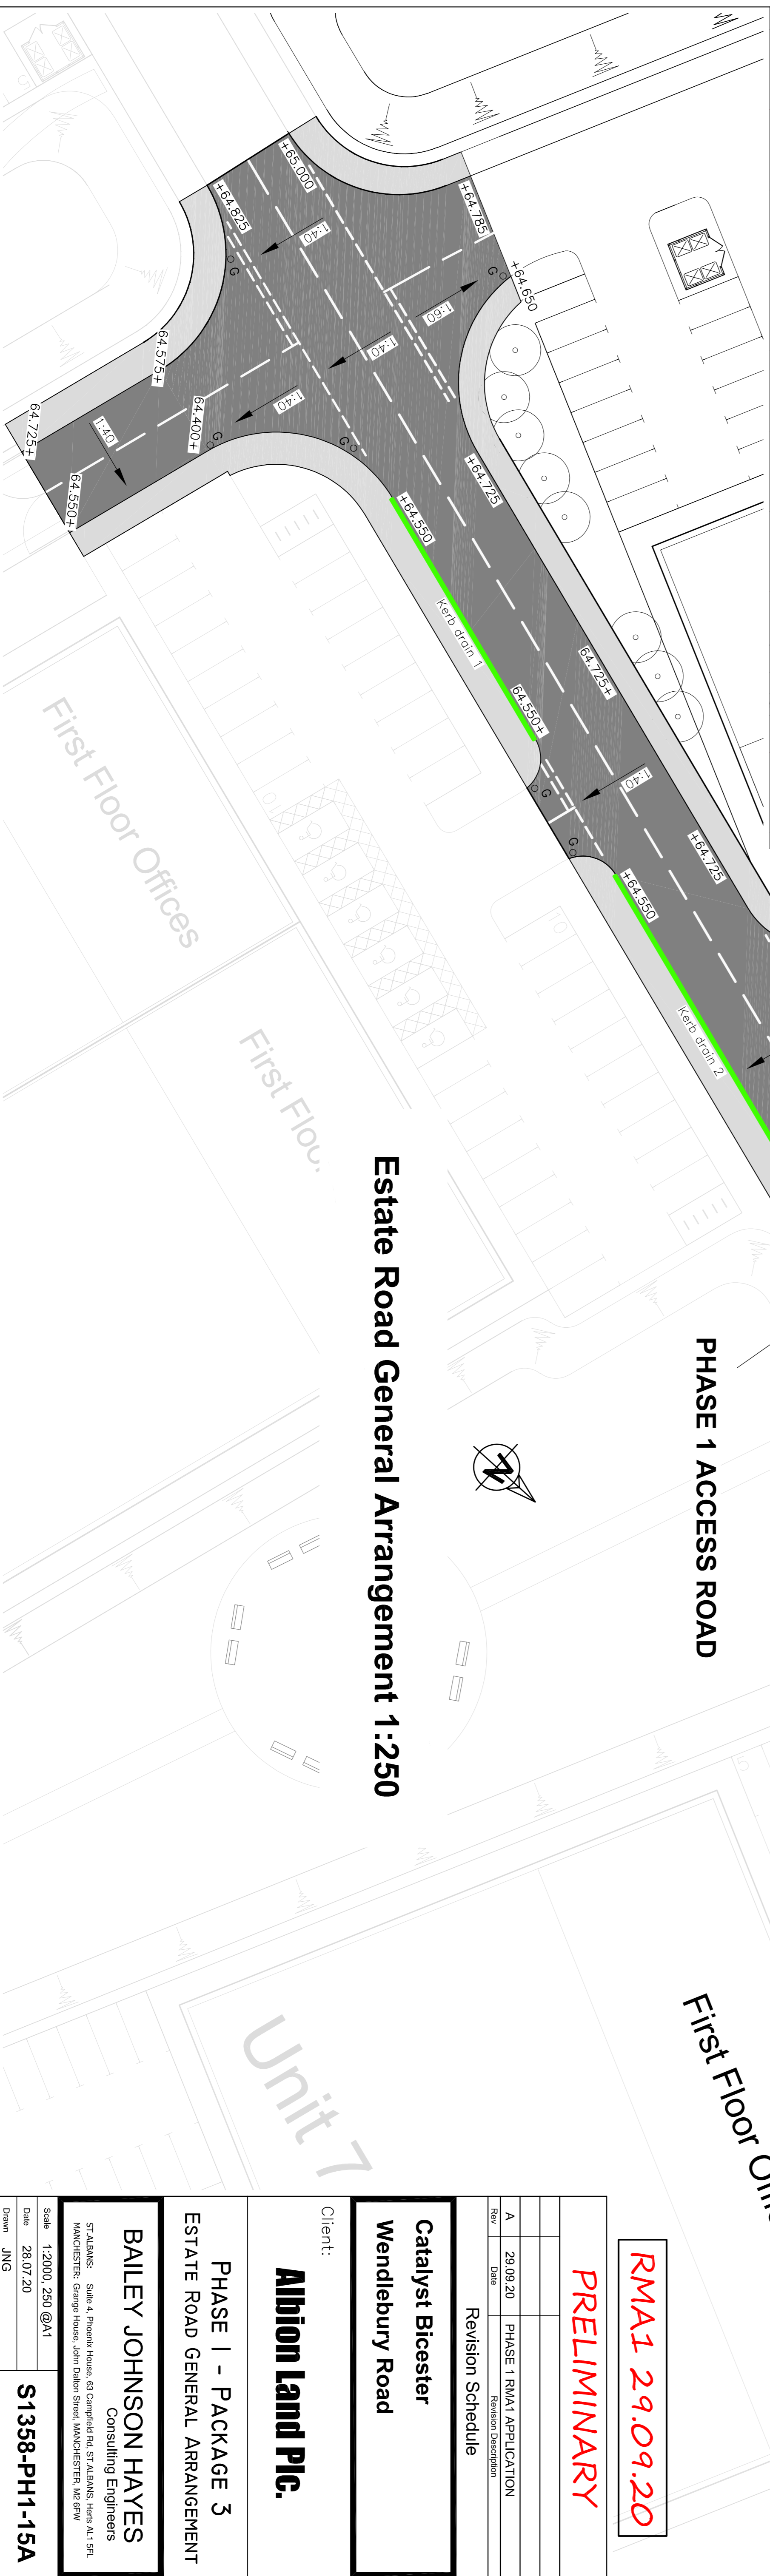

Estate Road General Arrangement 1:250

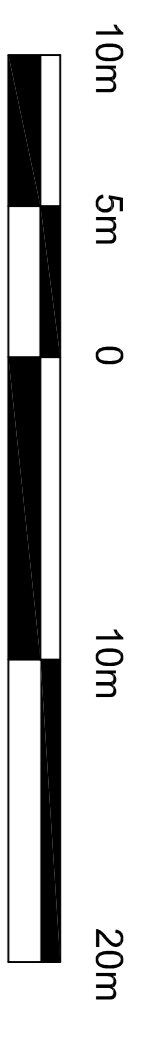

Scale 1:250 @A1

PHASE 1 ACCESS ROAD

Unit 4

First Floor Offices

Unit 7

PRELIMINARY

RM A1 29.09.20

Rev	Date	Revision Description
A	29.09.20	PHASE 1 RM A1 APPLICATION

Revision Schedule

Catalyst Bicester
Wendlebury Road

Albion Land Plc.

Client:
Albion Land Plc.
PHASE 1 - PACKAGE 3
ESTATE ROAD GENERAL ARRANGEMENT

BAILEY JOHNSON HAYES
Consulting Engineers

STALBANS Site 4, Phoenix House, 83 Campfield Rd, STALBANS, Herts AL1 5PL
MANCHESTER: George House, John Dalton Street, MANCHESTER, M2 6JW

Scale 1:2000, 250 @A1
Date 28.07.20
Drawn JNG

S1358-PH1-15A