


NOTES


Reproduced from the Ordnance Survey map with the permission of the Controller of Her Majesty's Stationery Office, © Crown Copyright.

C A Cornish & Associates Ltd Licence no LIG0908.


Subject to Statutory Approvals.

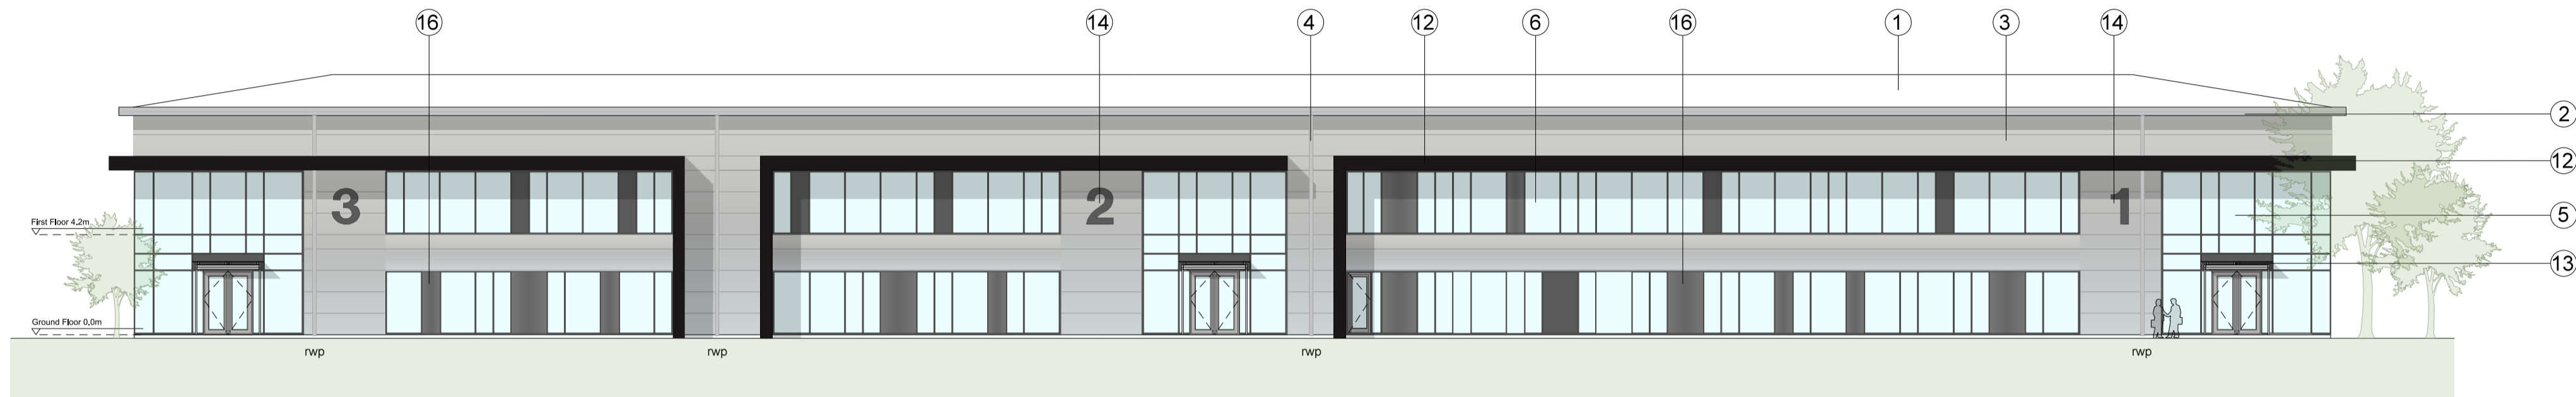


01 UNITS 1-3
003 front elevation

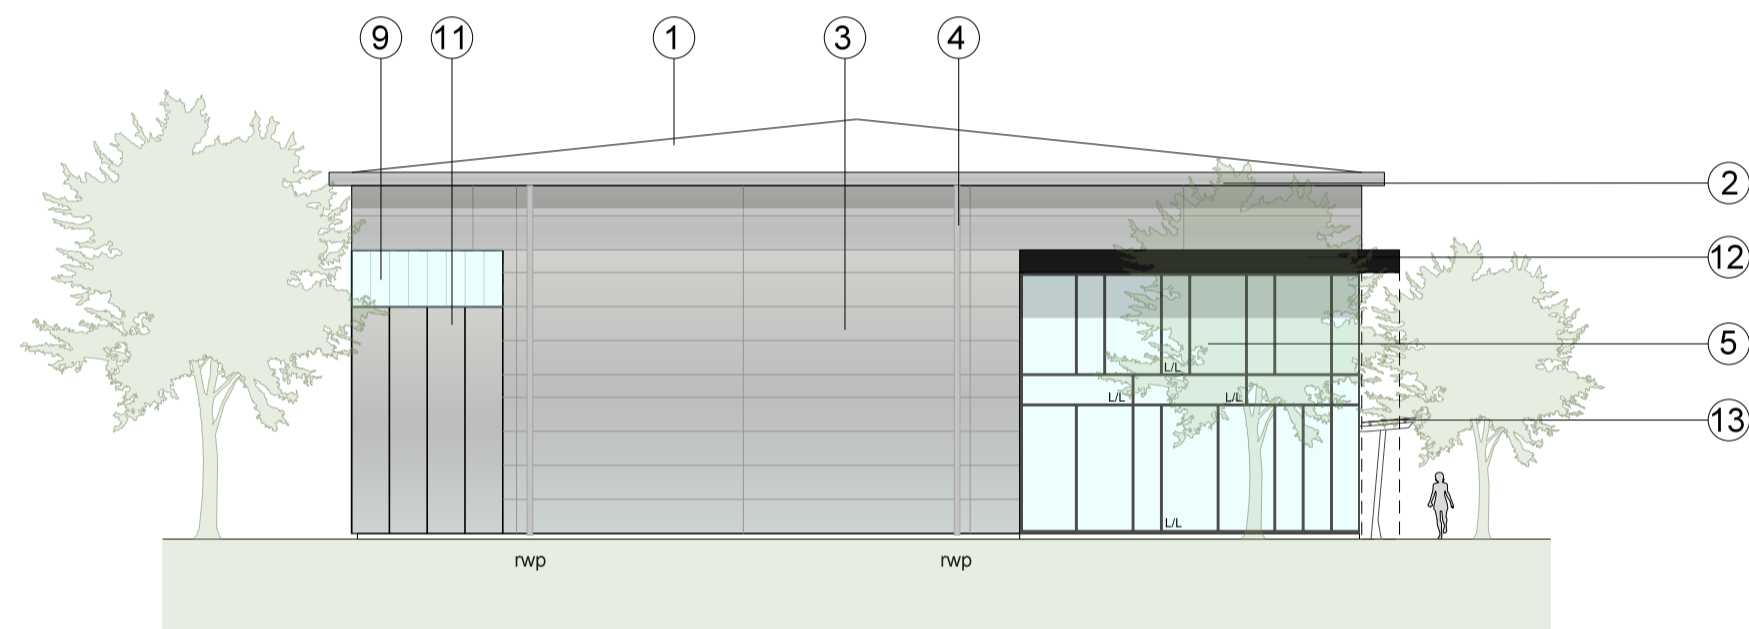

02 UNITS 1-3
003 side elevation

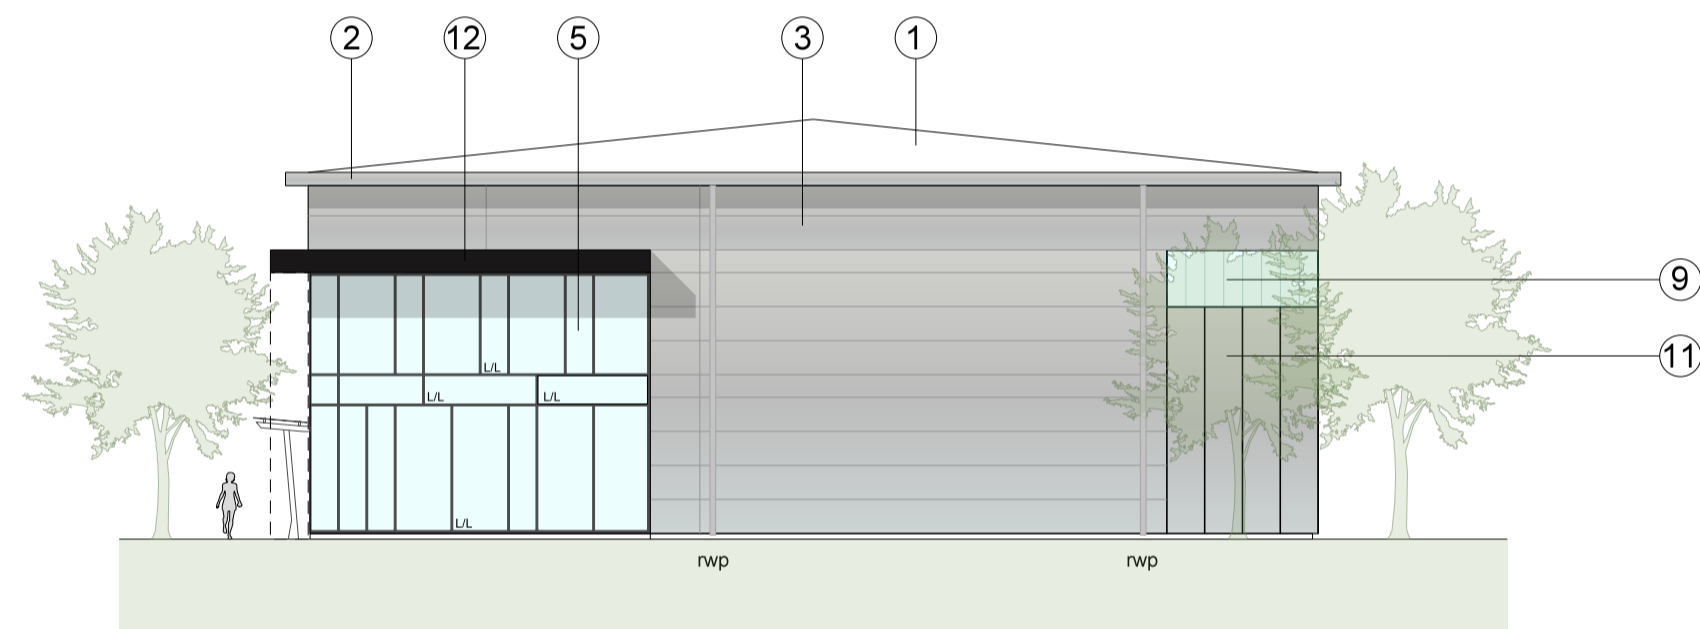

03 UNITS 1-3
003 side elevation

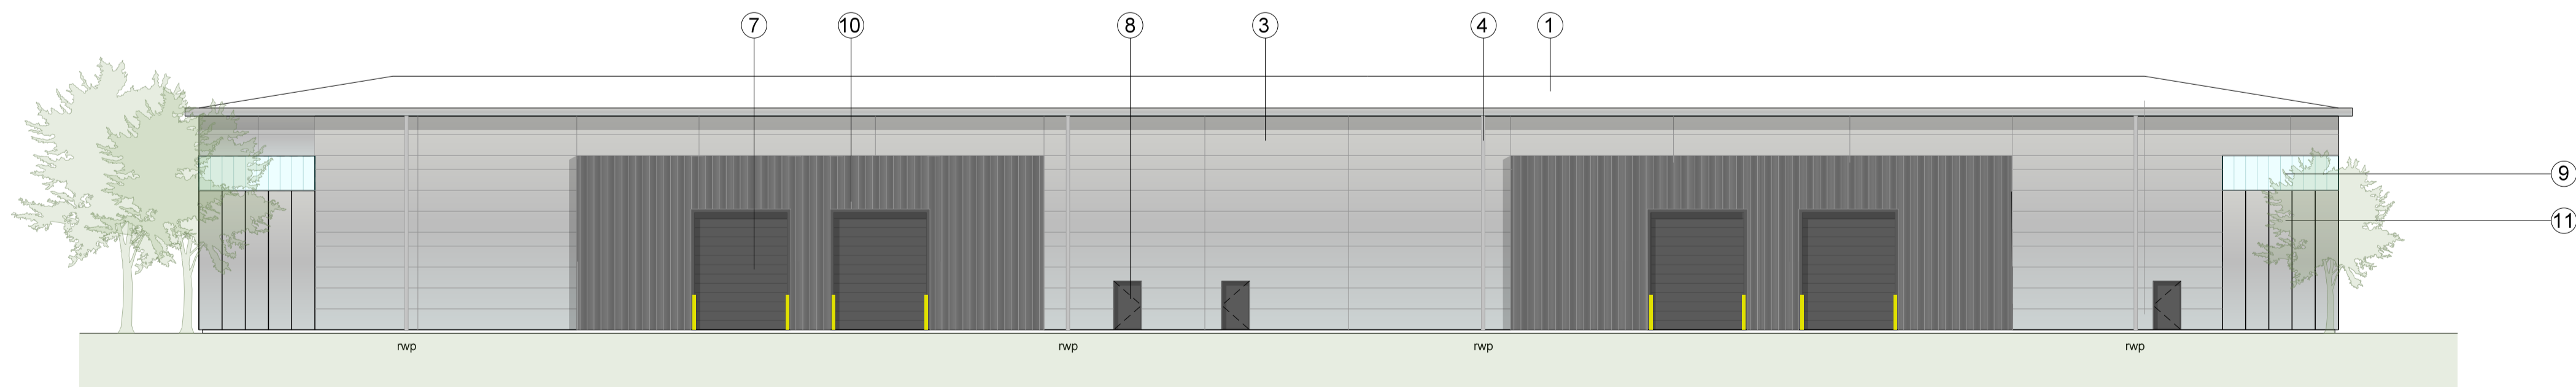

04 UNITS 1-3
003 rear elevation

KEY

- 1 Built-up roof system
Colour :Goosewing Grey
- 2 Eaves and verge flashings, Sirius
- 3 Micro-lined Trimoterm facade profile system
Colorcoat Prisma - Sirius
- 4 Rainwater pipe, colour: Silver - RAL 9006
(in Zeus to rainscreen)
- 5 PPC Aluminium double glazed curtain
walling, colour: Anthracite RAL 7016
- 6 PPC Aluminium double glazed windows
Colour: Anthracite RAL 7016.
- 7 Loading doors, colour: Anthracite RAL 7016
- 8 Steel fire escape door, colour: Anthracite RAL 7016
- 9 Translucent cladding panel, CA Profiles
therma-light CF40
- 10 Vertical Trapezoidal built-up cladding system -
Corus Colorcoat Prisma - Zeus
- 11 PPC Rainscreen, Colour Silver - Syntha Pulvin
9006 XDLA 489
- 12 Feature canopy, colour: Black - Ral 9005
- 13 Etched glass canopy supported off a steelwork
frame, colour: Anthracite RAL 7016
- 14 Proposed signage zone
- 15 Louvres - colour to match cladding
(to M&E consultant specification)
- 16 Decorative coloured glass feature
insulated cassettes
- L Look-a-like panels - obscured glass

Rev	Description	Chk	Date
-----	-------------	-----	------

Peer House
8 -14 Verulam Street
London WC1X 8LZ

tel +44(0)20 7400 2120

enquiries@cornisharchitects.com
www.cornisharchitects.com

RIBA
Chartered Practice

Project Title.

CATALYST
BICESTER

Drawing Title.

UNITS 1-3
ELEVATIONS

Drawing Status.

TOWN PLANNING

Scale.
0 2 16
metres

Drawn By:	Scale:	Date:	Chk'd By:
S M	1:200 @ A1	29/06/2020	C S

ALBION LAND

Drawing No.	Rev.
18022 - TP - 003	-

Copyright of Cornish Architects ©