


NOTES


Reproduced from the Ordnance Survey map with the permission of the Controller of Her Majesty's Stationery Office, © Crown Copyright.

C A Cornish & Associates Ltd Licence no LIG0908.


Subject to Statutory Approvals.

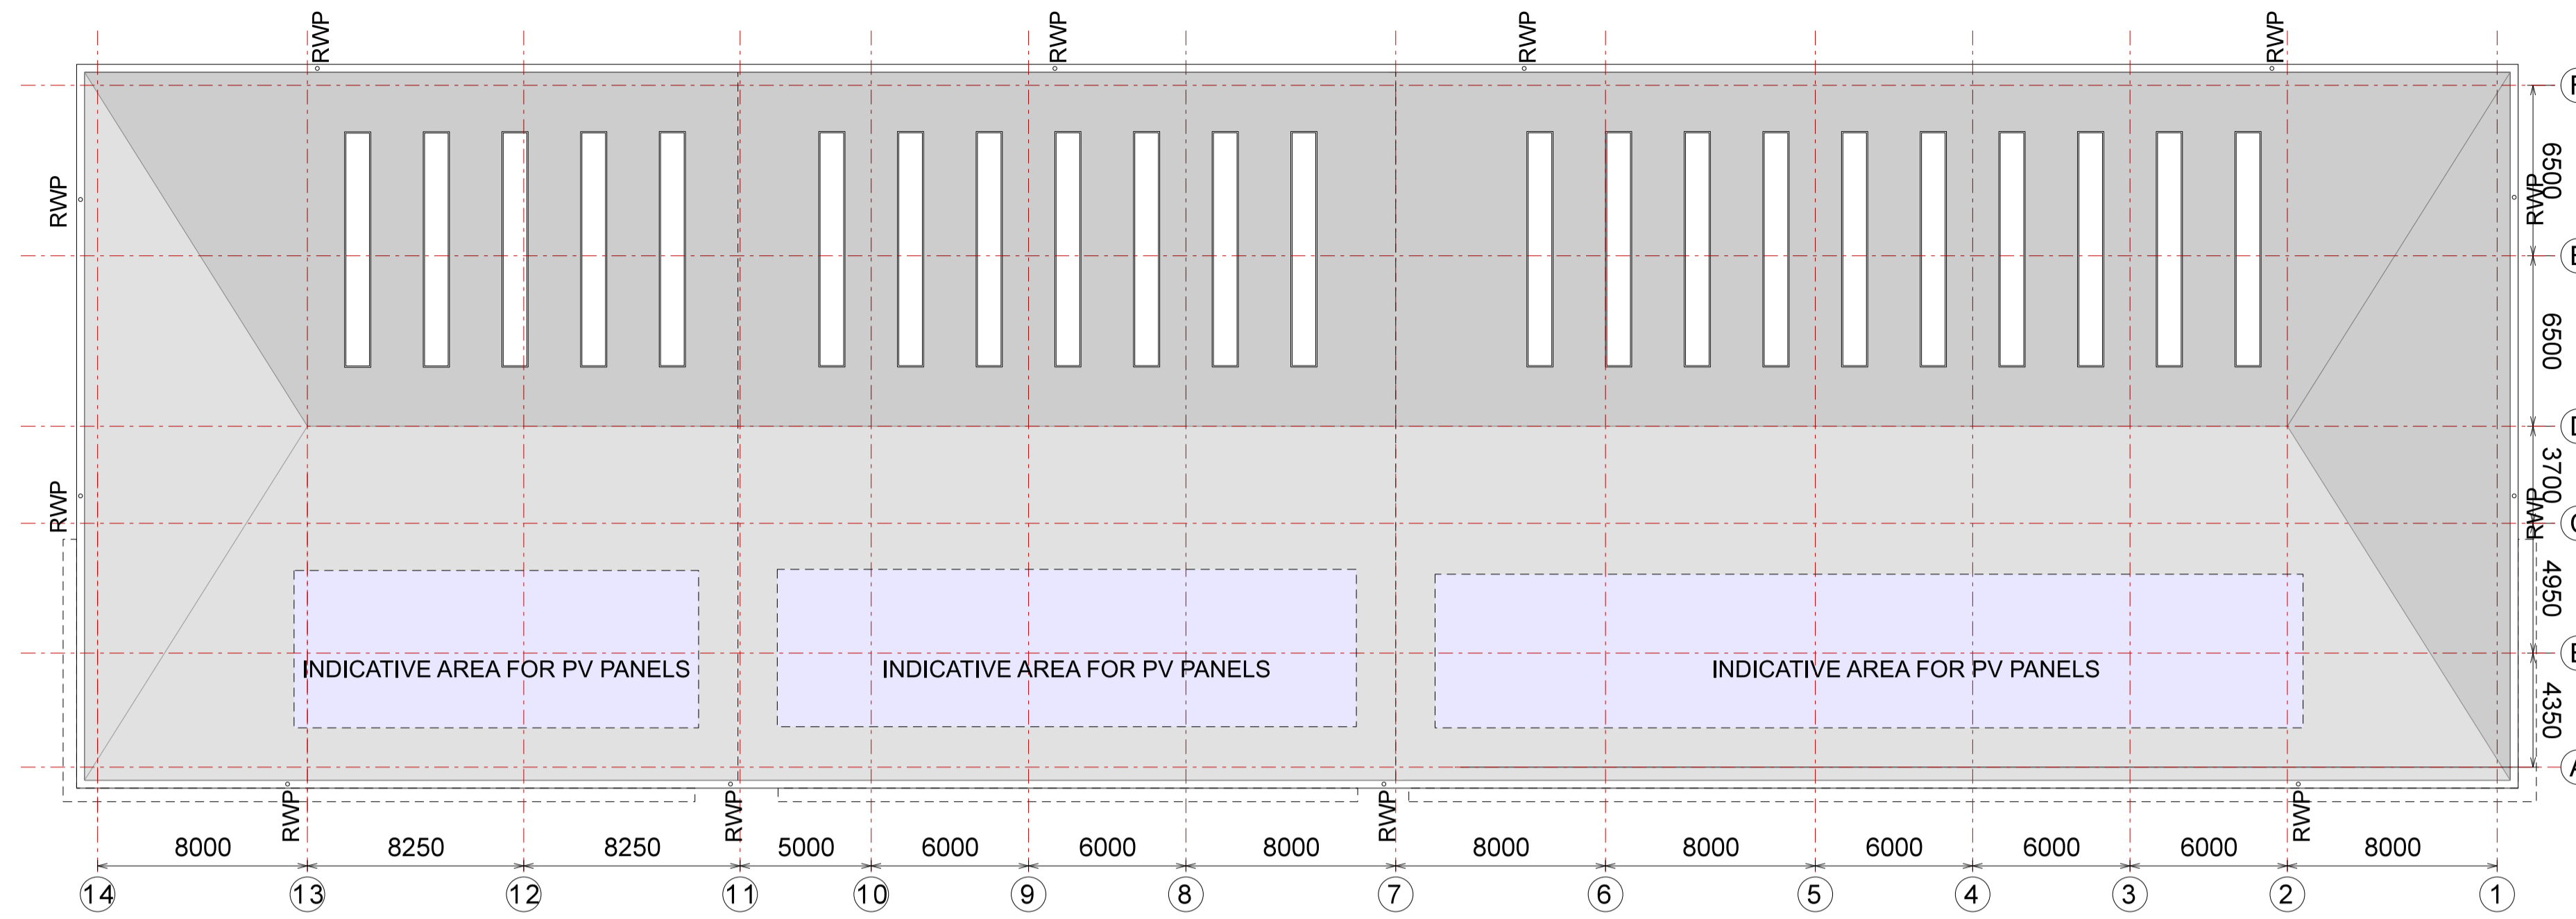

01 UNITS 1-3
002 roof plan

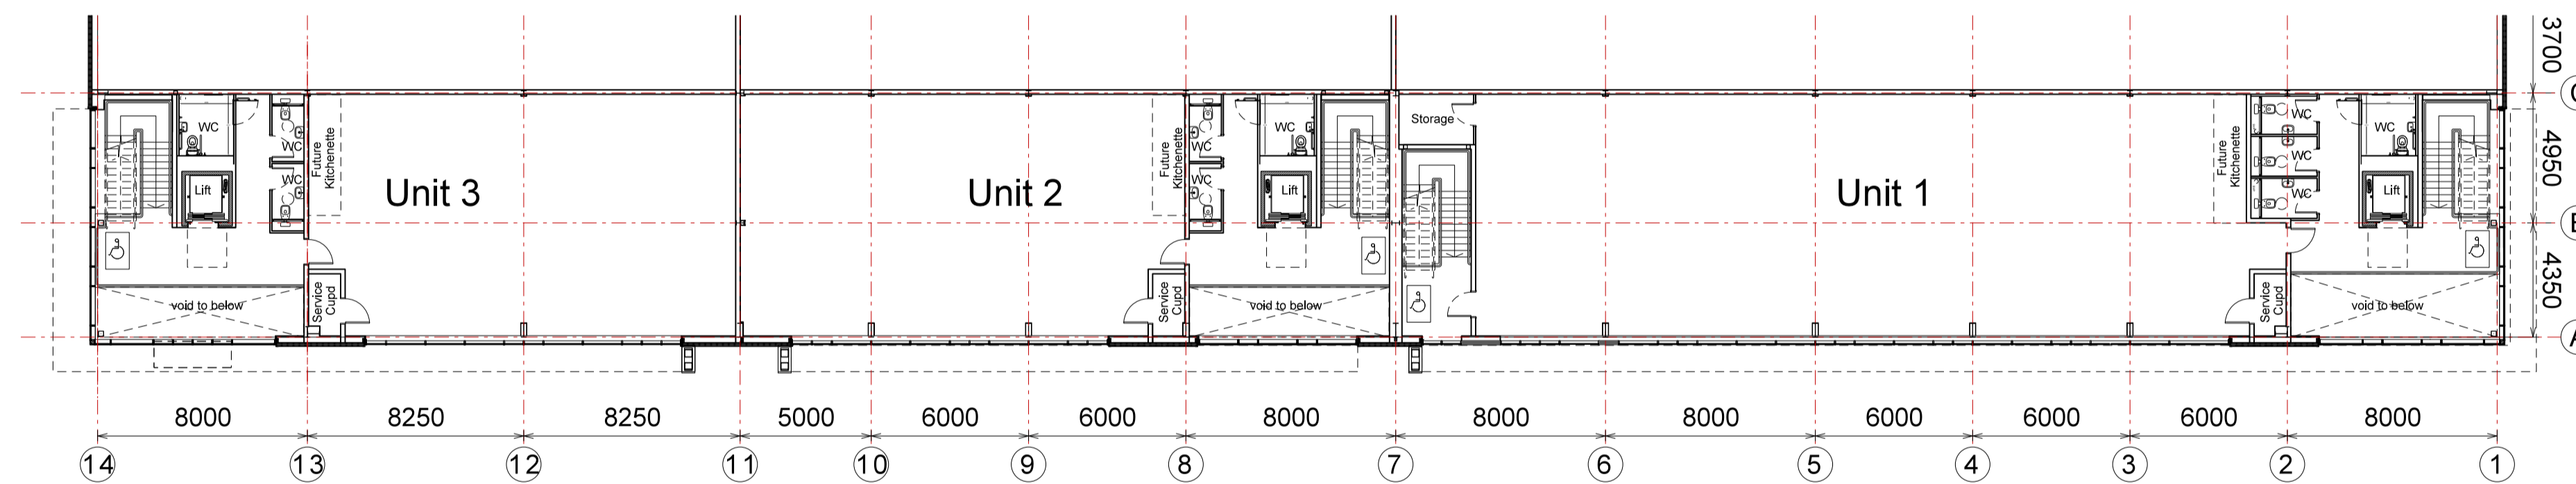

02 UNITS 1-3
002 first floor plan

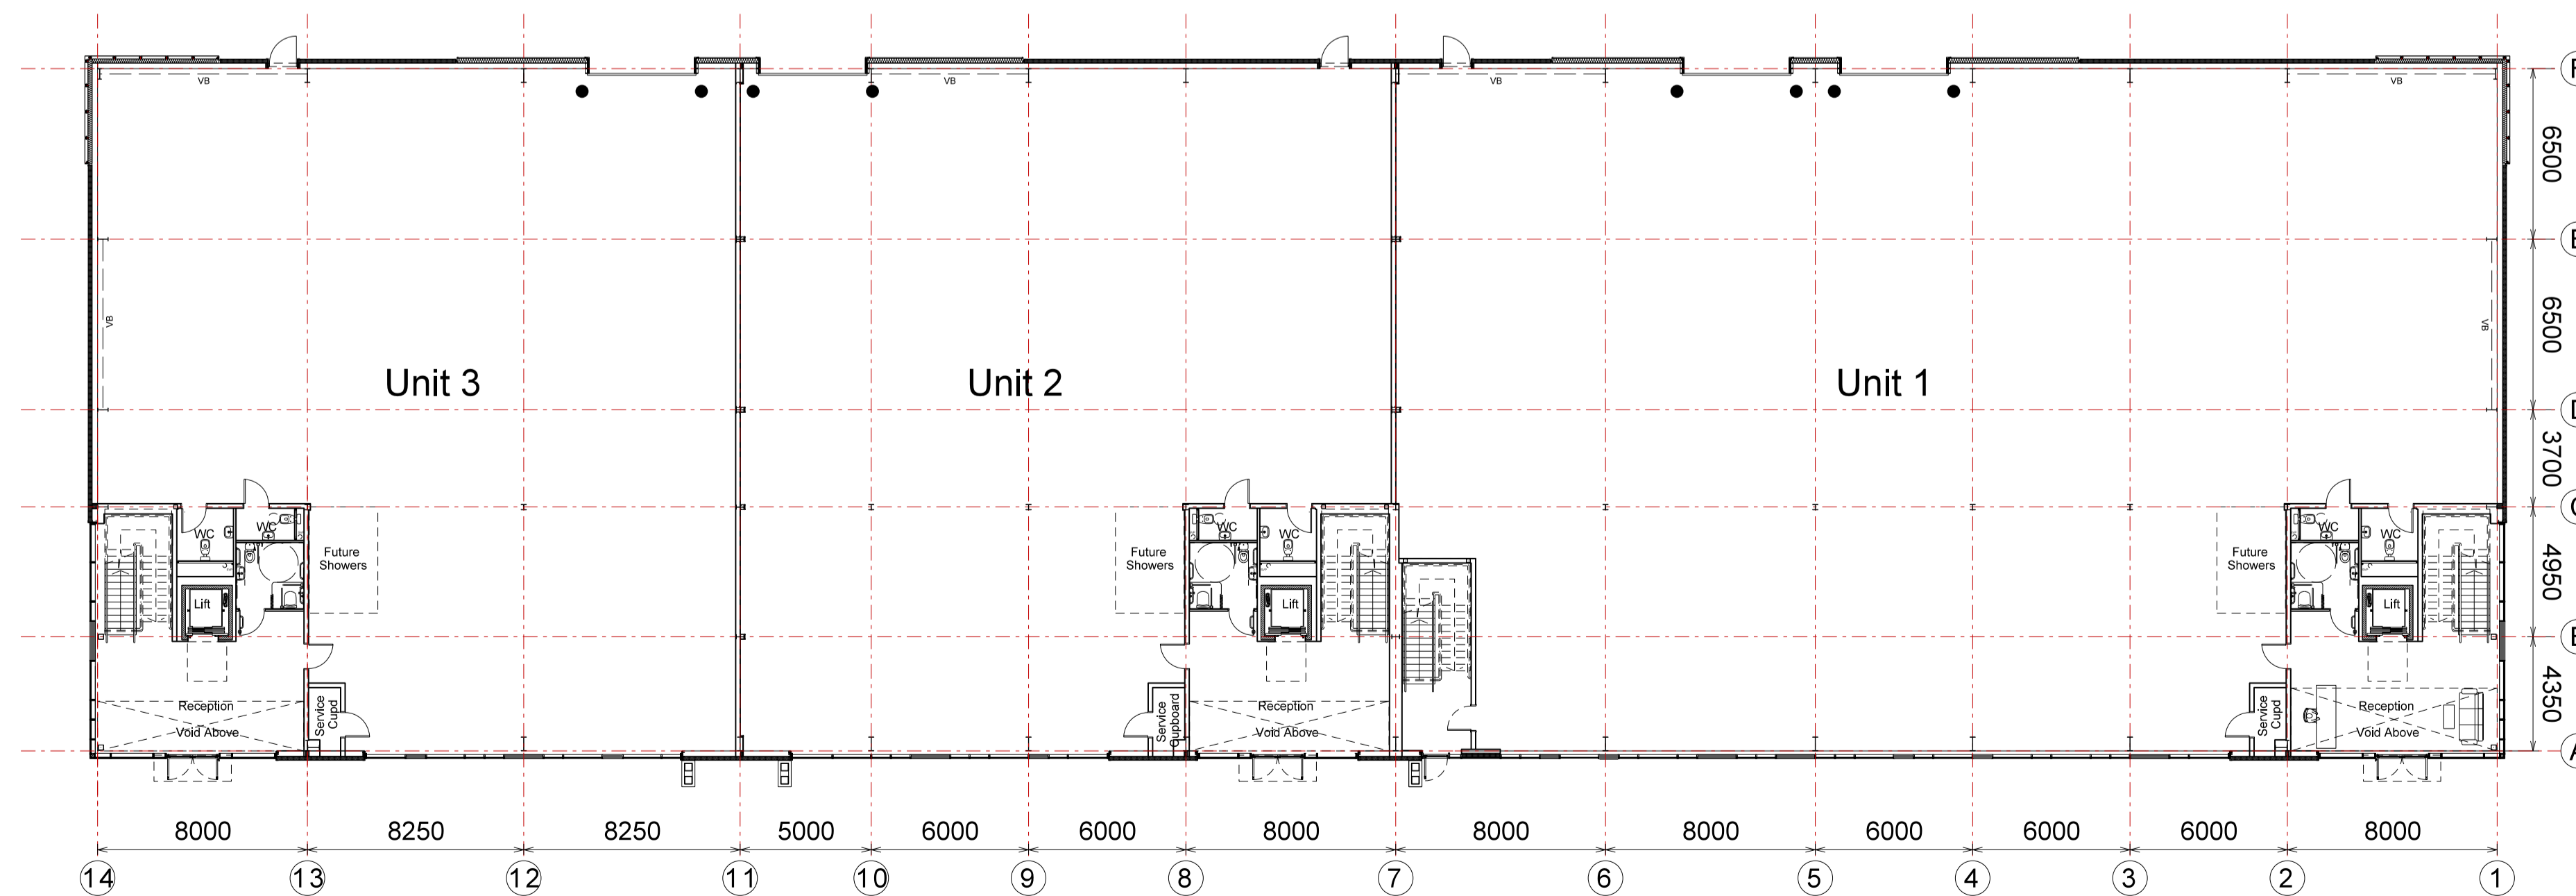

01 UNITS 1-3
002 ground floor plan

Rev	Description	Chk	Date

Peer House
8-14 Verulam Street
London WC1X 8LZ

tel +44(0)20 7400 2120

enquiries@cornisharchitects.com
www.cornisharchitects.com

RIBA
Chartered Practice

cornisharchitects

Project Title:
**CATALYST
BICESTER**

Drawing Title:
**UNITS 1-3
FLOOR & ROOF PLANS**

Drawing Status:
TOWN PLANNING



Drawn By:	Scale:	Date:	Chk'd By:
S M	1:200 @ A1	29/06/2020	C S

ALBION LAND

Drawing No. **18022 - TP - 002** Rev. -