


BLOCK/SITE PLAN
AREA 130m x 130m A3
SCALE 1:500
CENTRE COORDINATES: 456183, 219657

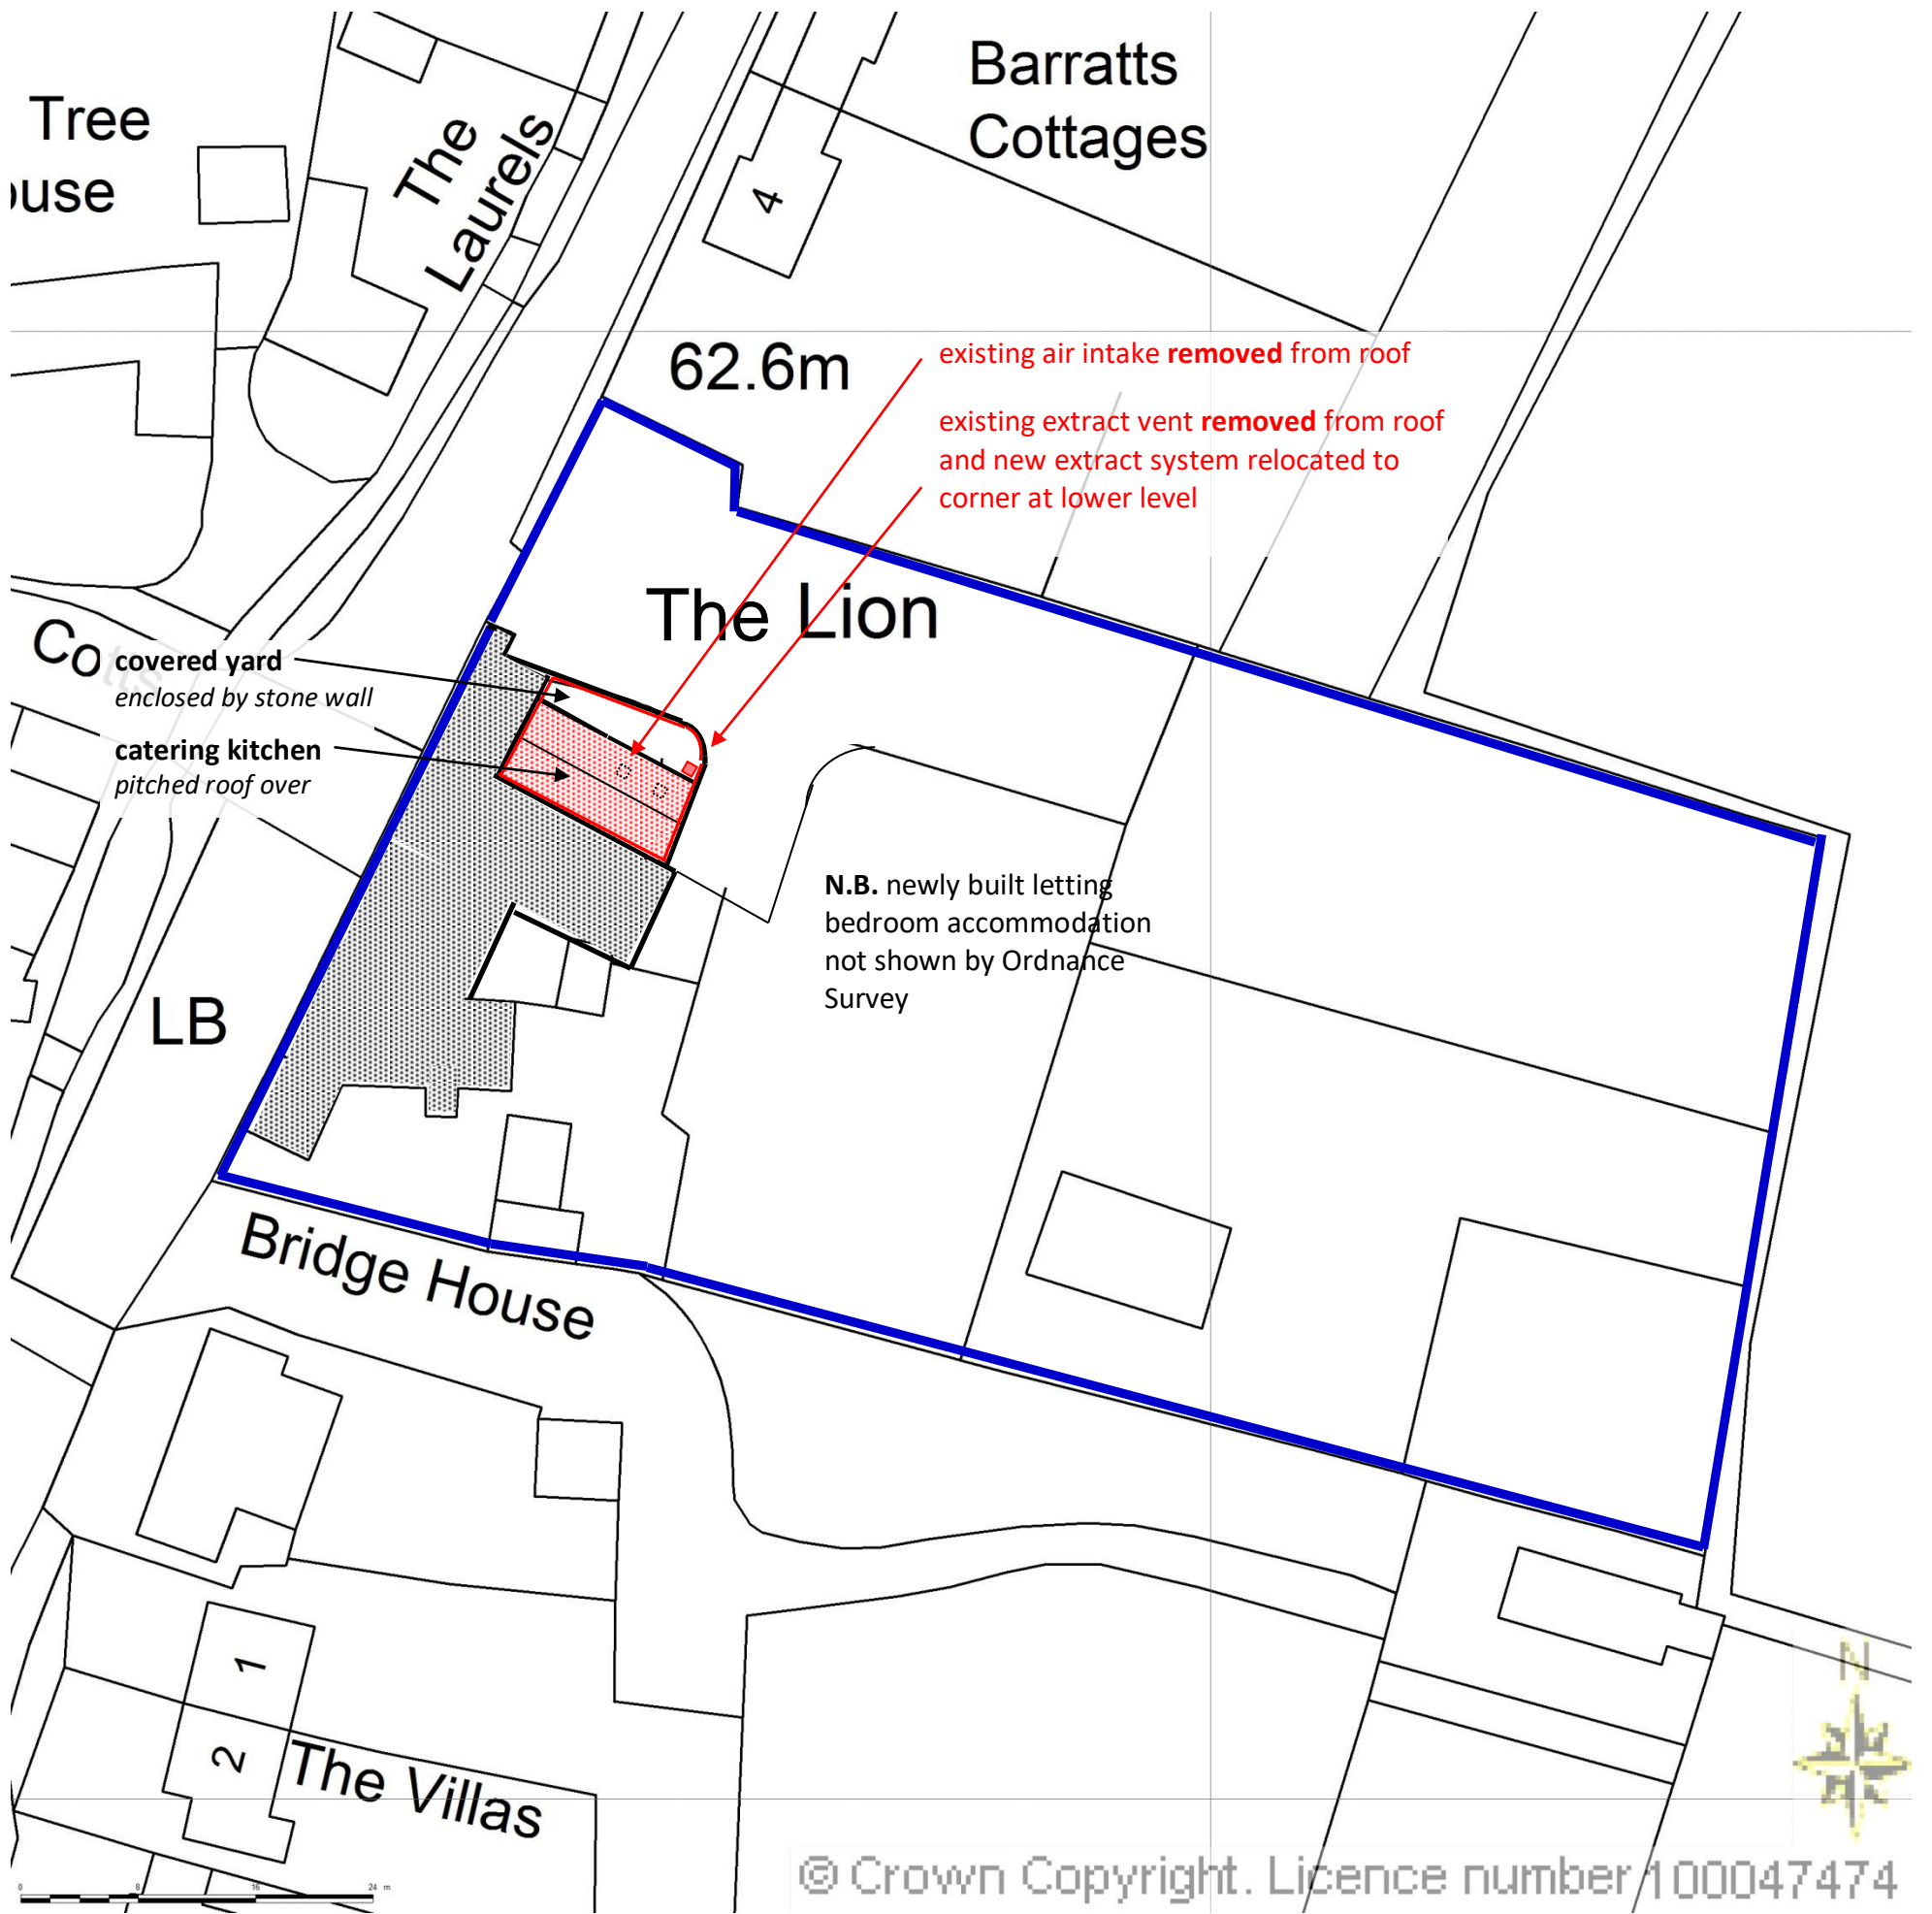

© Crown Copyright. Licence number 100047474

