




Existing building

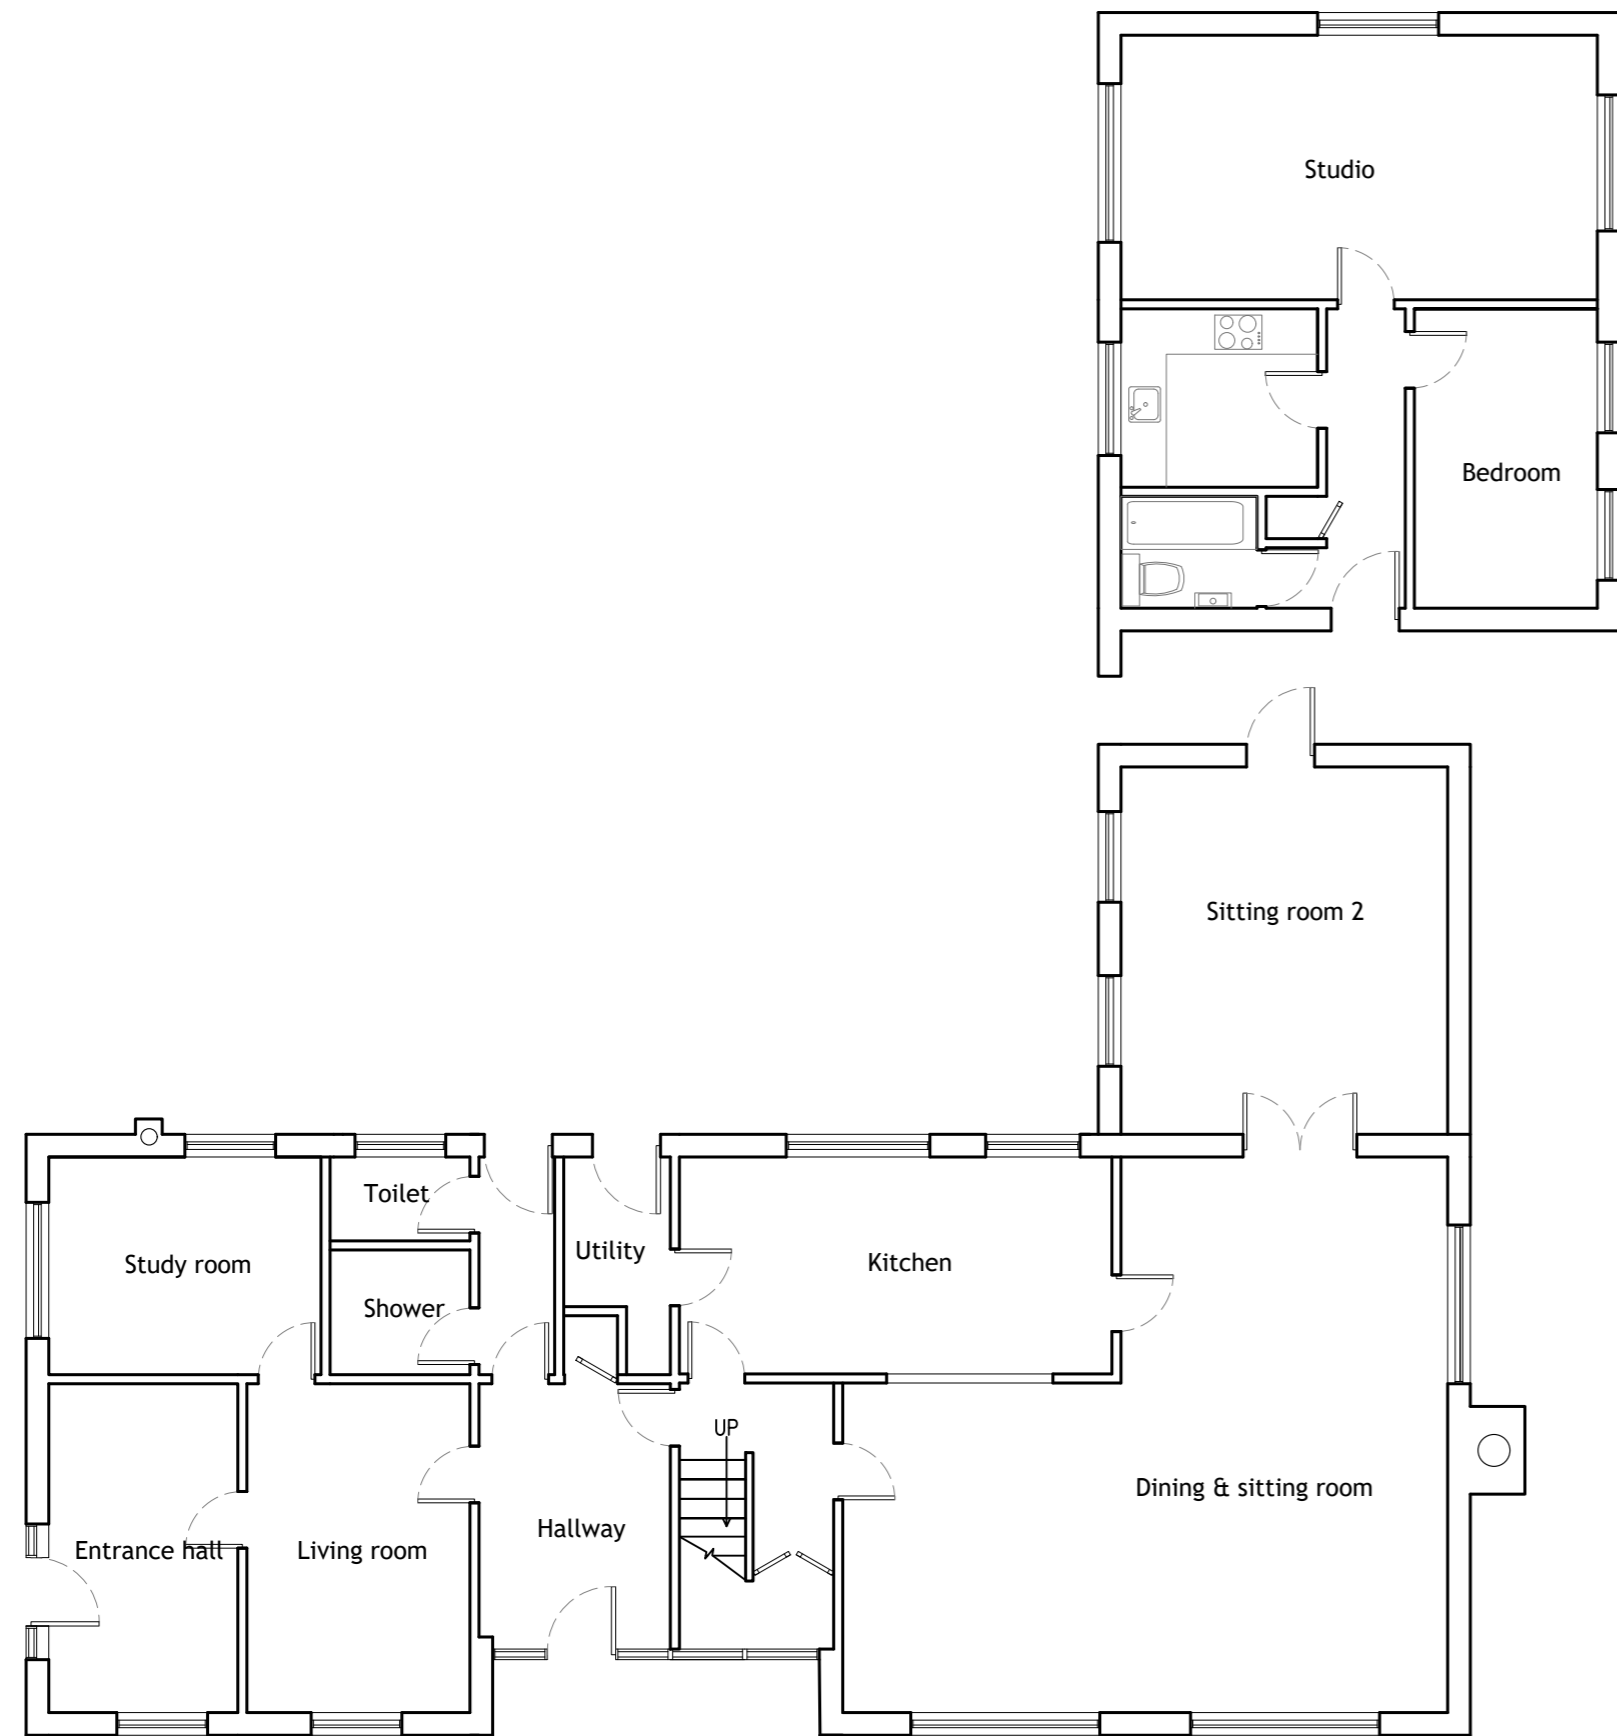

Ground floor plan
Scale: 1:100

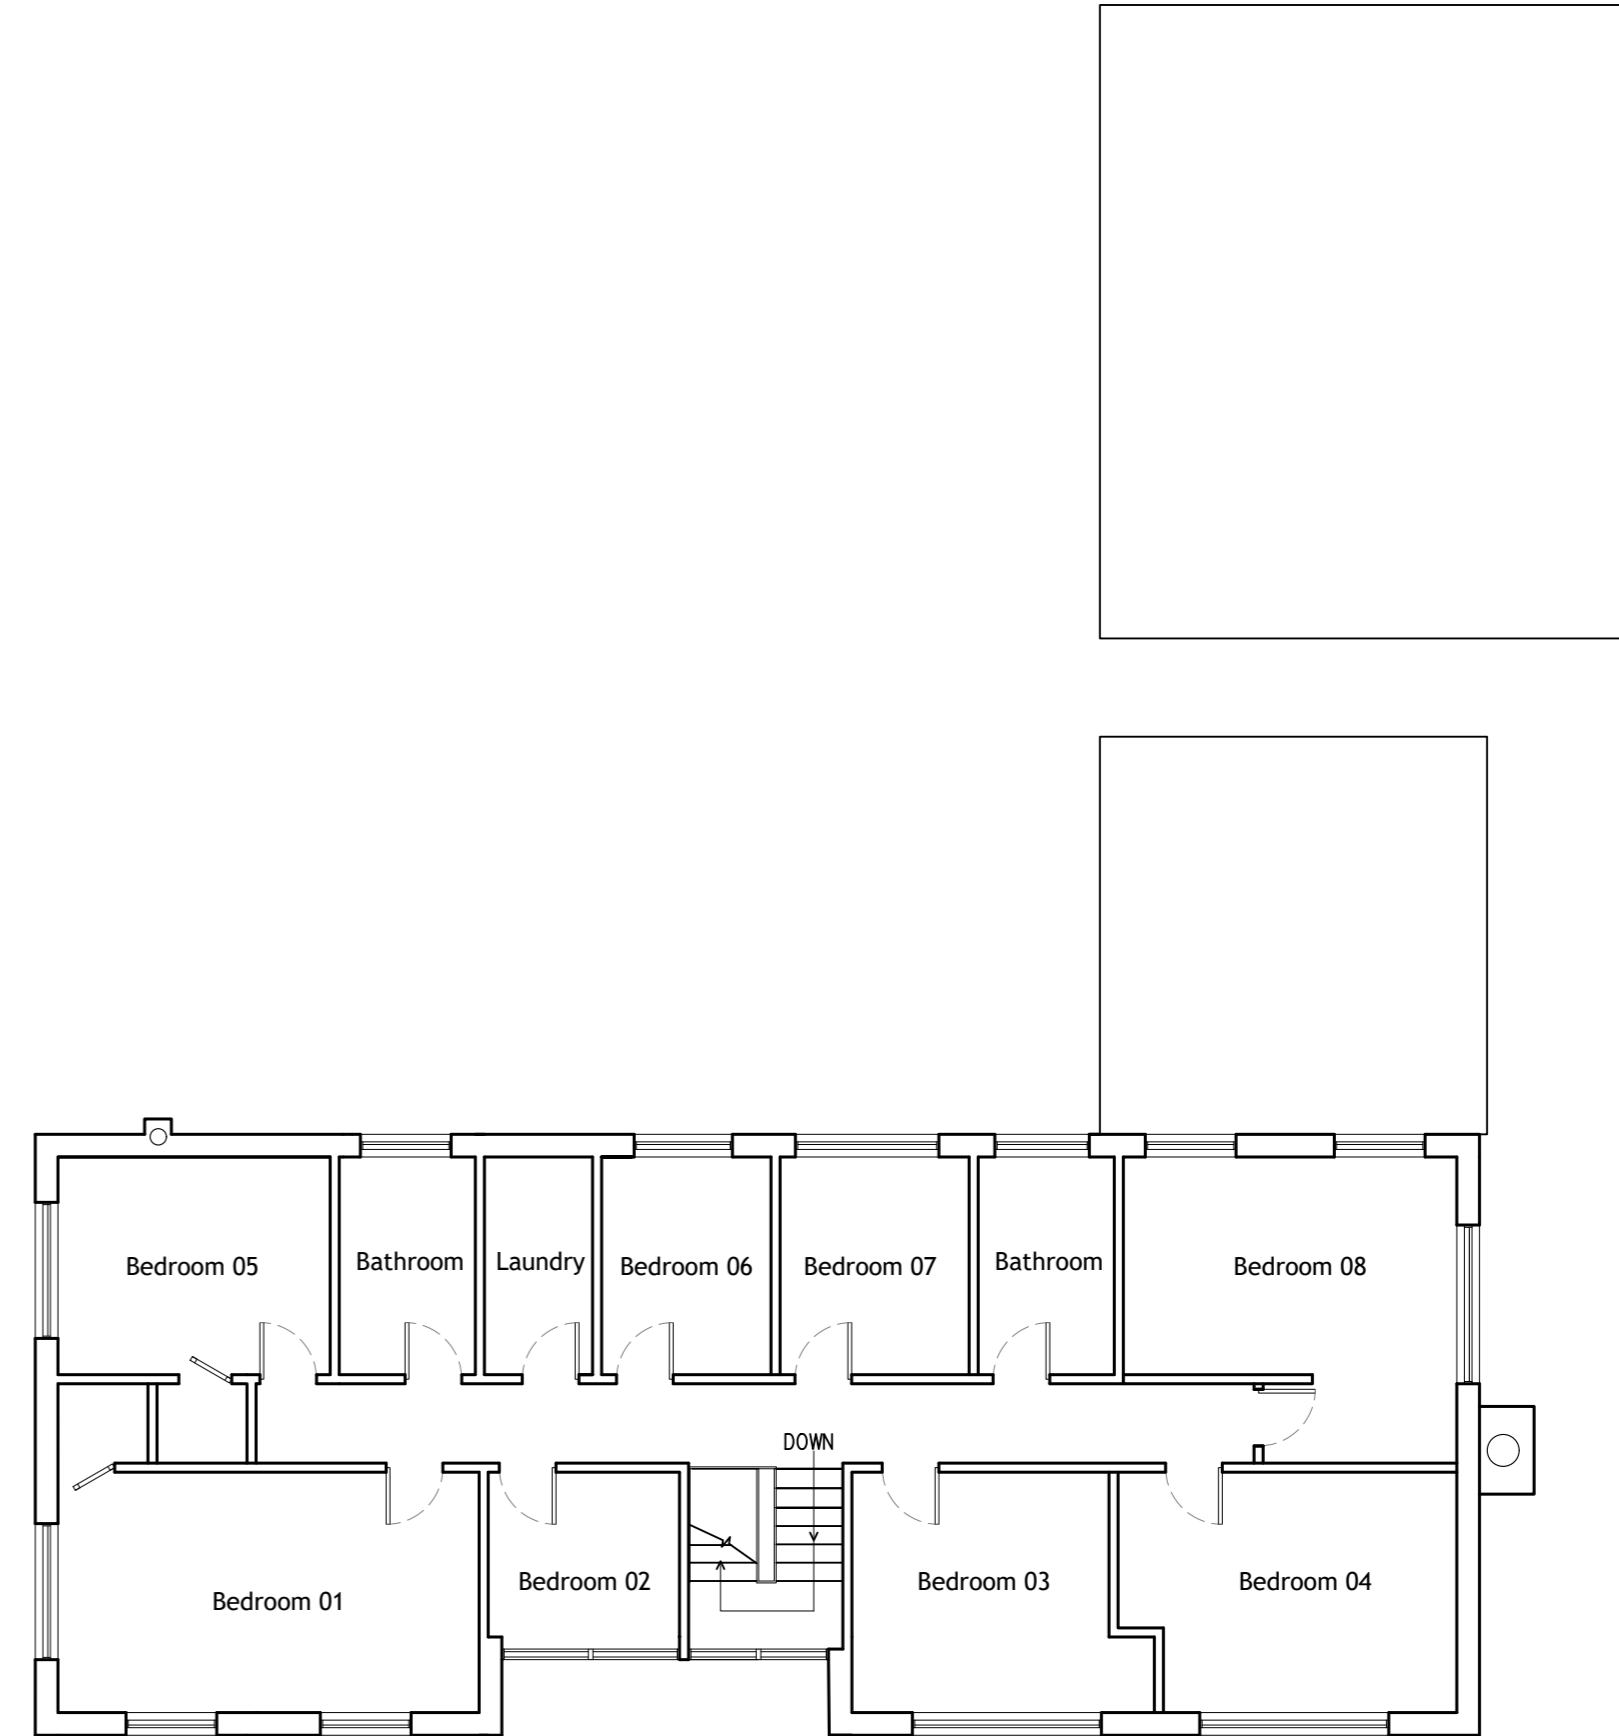

First floor plan
Scale: 1:100

 

Project Location:	Orchard House, OX25 2PN
Project Content:	Change of use - Floor plans
Main Scale:	1:100 @A2
Design date:	02/10/2020
Designed by:	LULI Construction & Design Ltd.