




Existing building

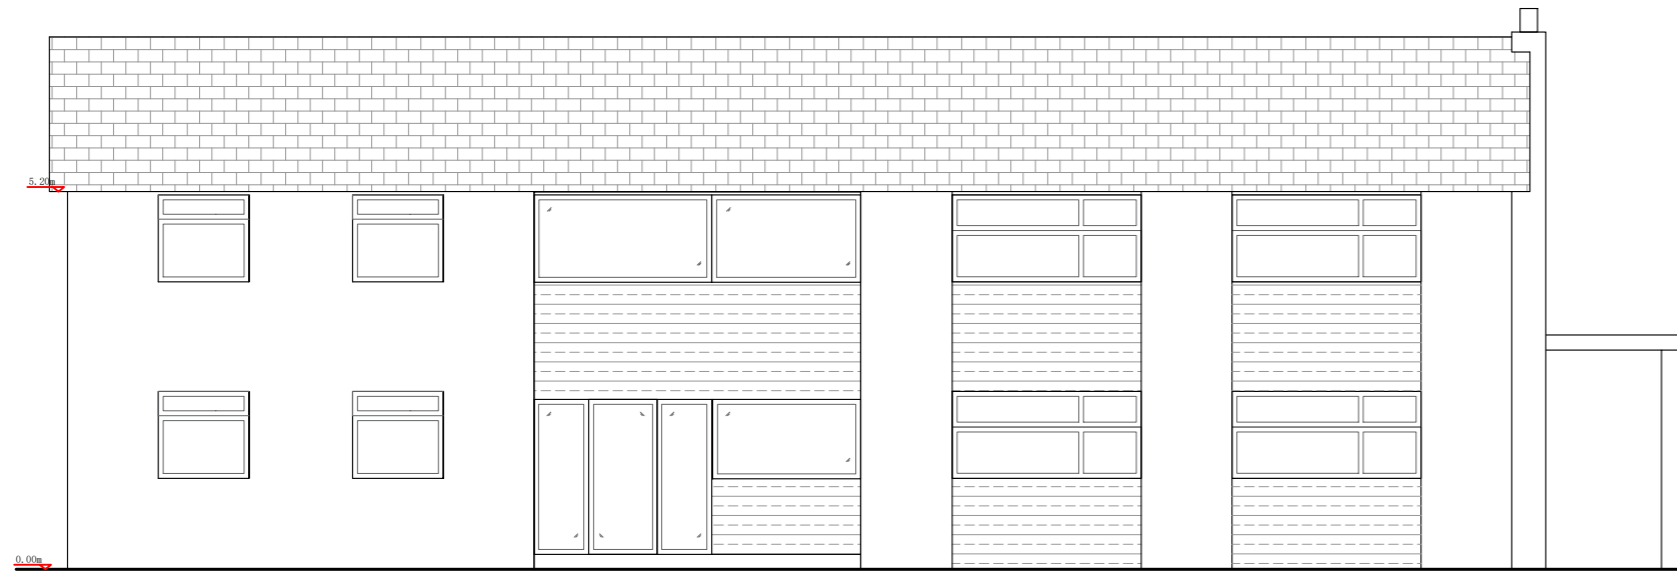


South Elevation
Scale: 1:100

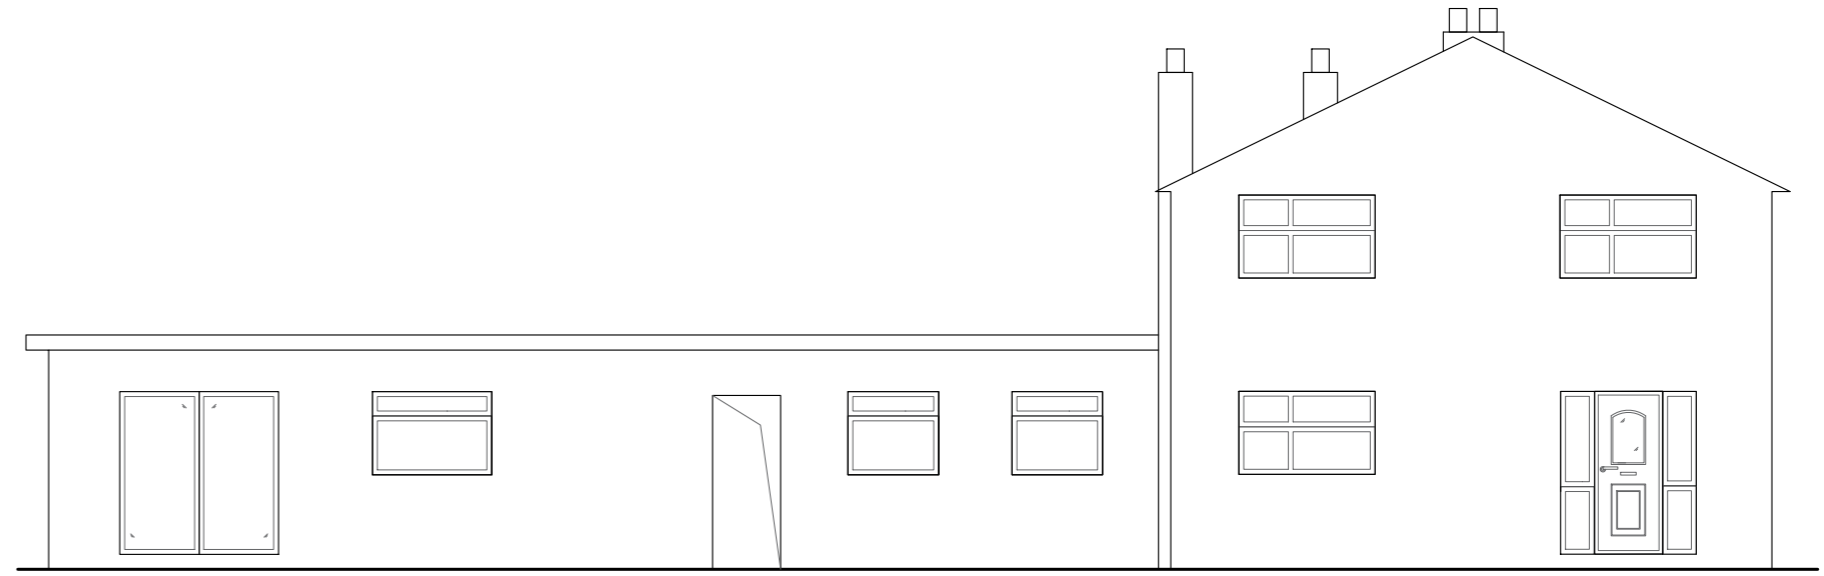

West Elevation
Scale: 1:100

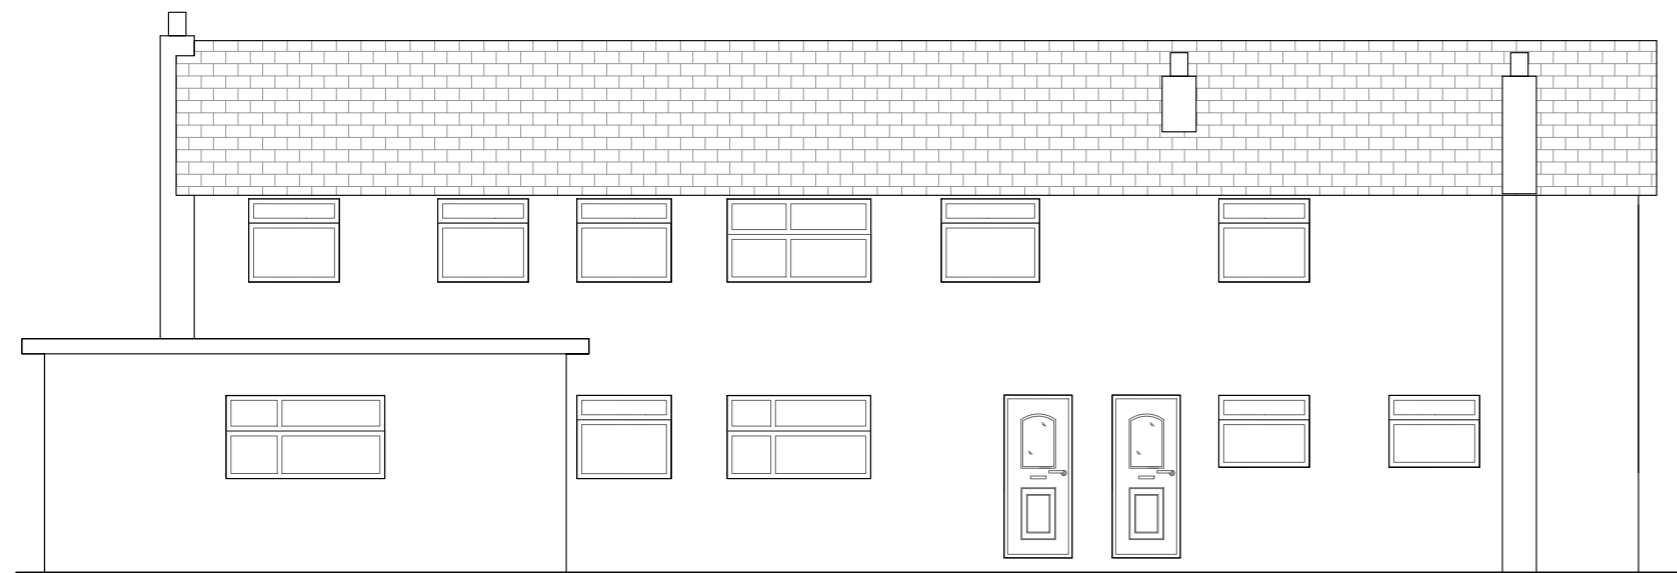

North Elevation
Scale: 1:100

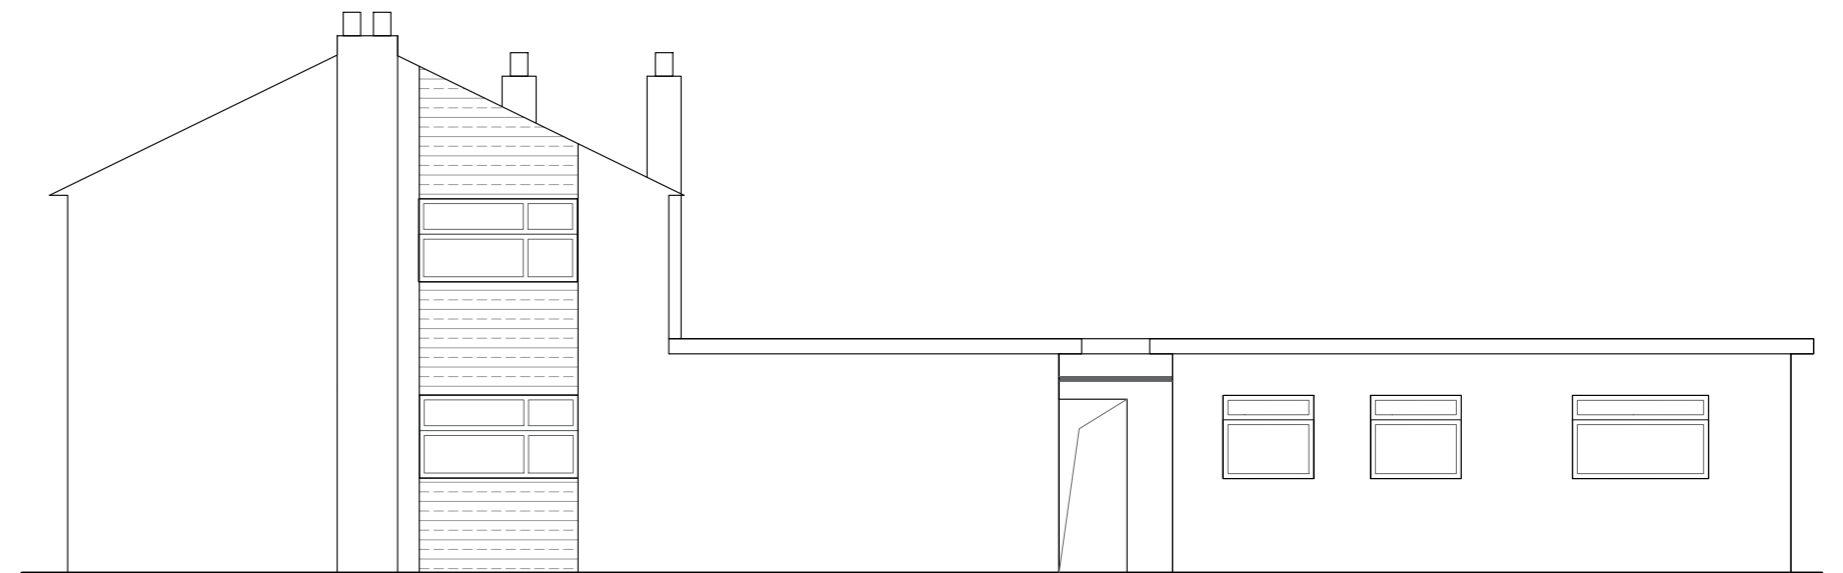

East Elevation
Scale: 1:100

SCALE 1:100 0 1M 5M 10M

Project Location:	Orchard House, OX25 2PN
Project Content:	Change of use - Elevations
Main Scale:	1:100 @A2
Design date:	02/10/2020
Designed by:	L'ULI Construction & Design Ltd.