

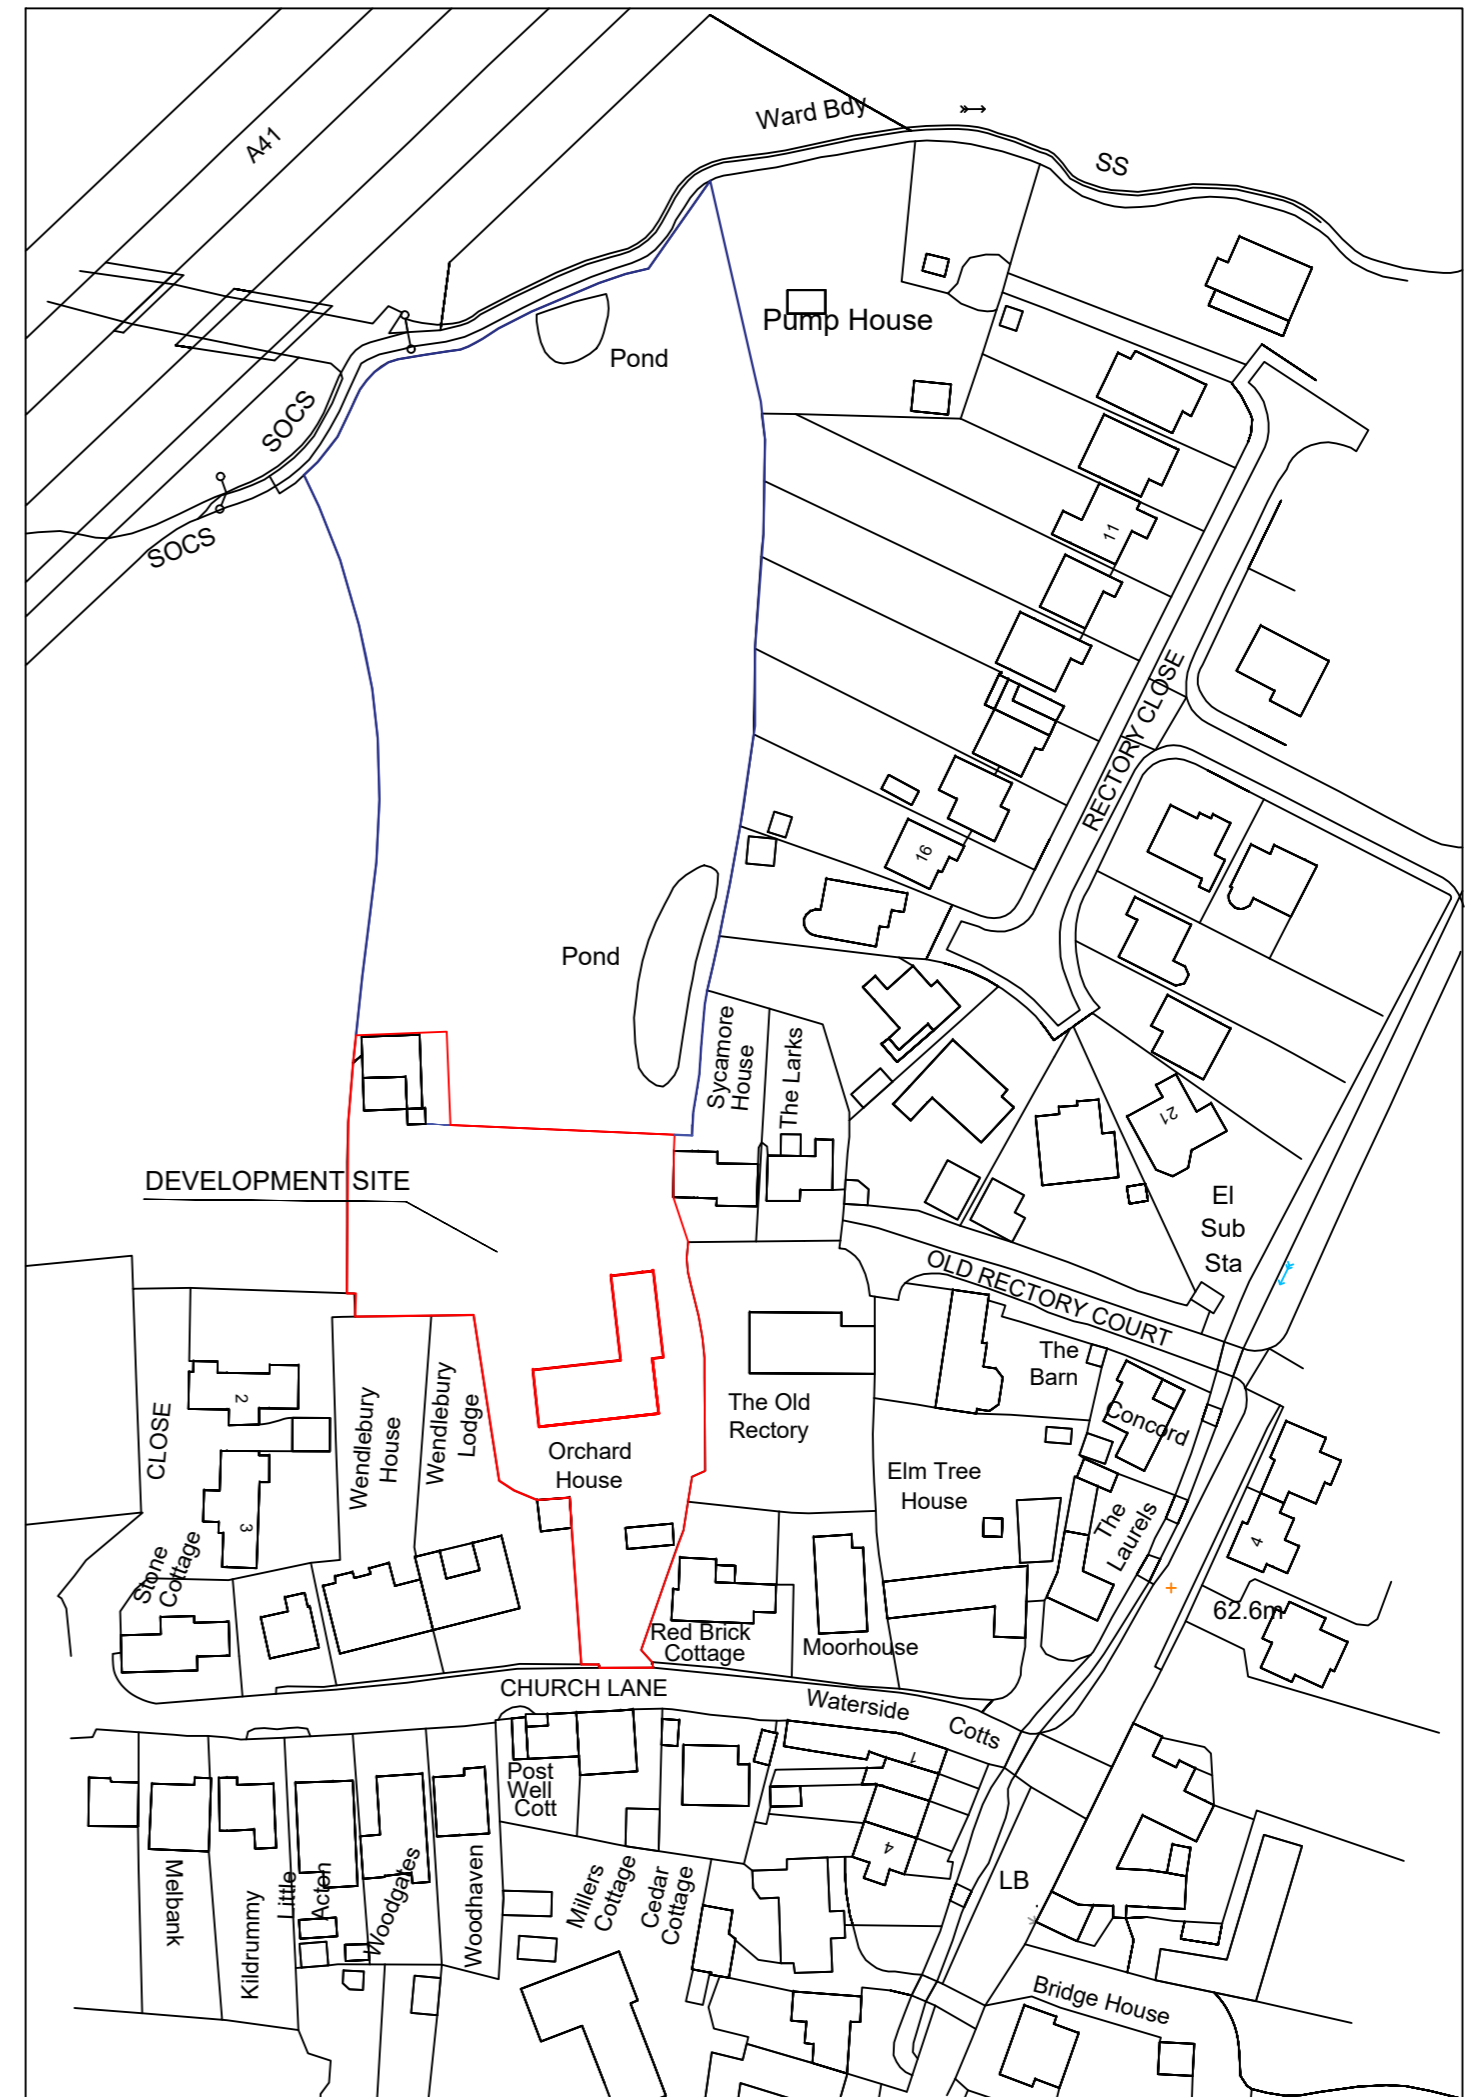


Site Plan  
Scale: 1:500

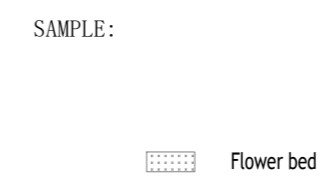

Site Location  
Scale: 1:1250

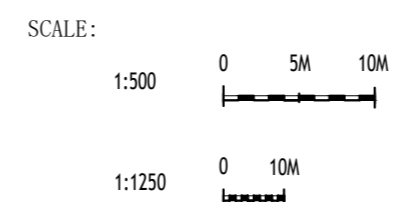

Project Location:	Orchard House, OX25 2PN
Project Content:	Change of use - Site plans
Main Scale:	1:1250 & 1:500 @A2
Design date:	02/10/2020
Designed by:	L'ULI Construction & Design Ltd.