



EXISTING ELEVATIONS

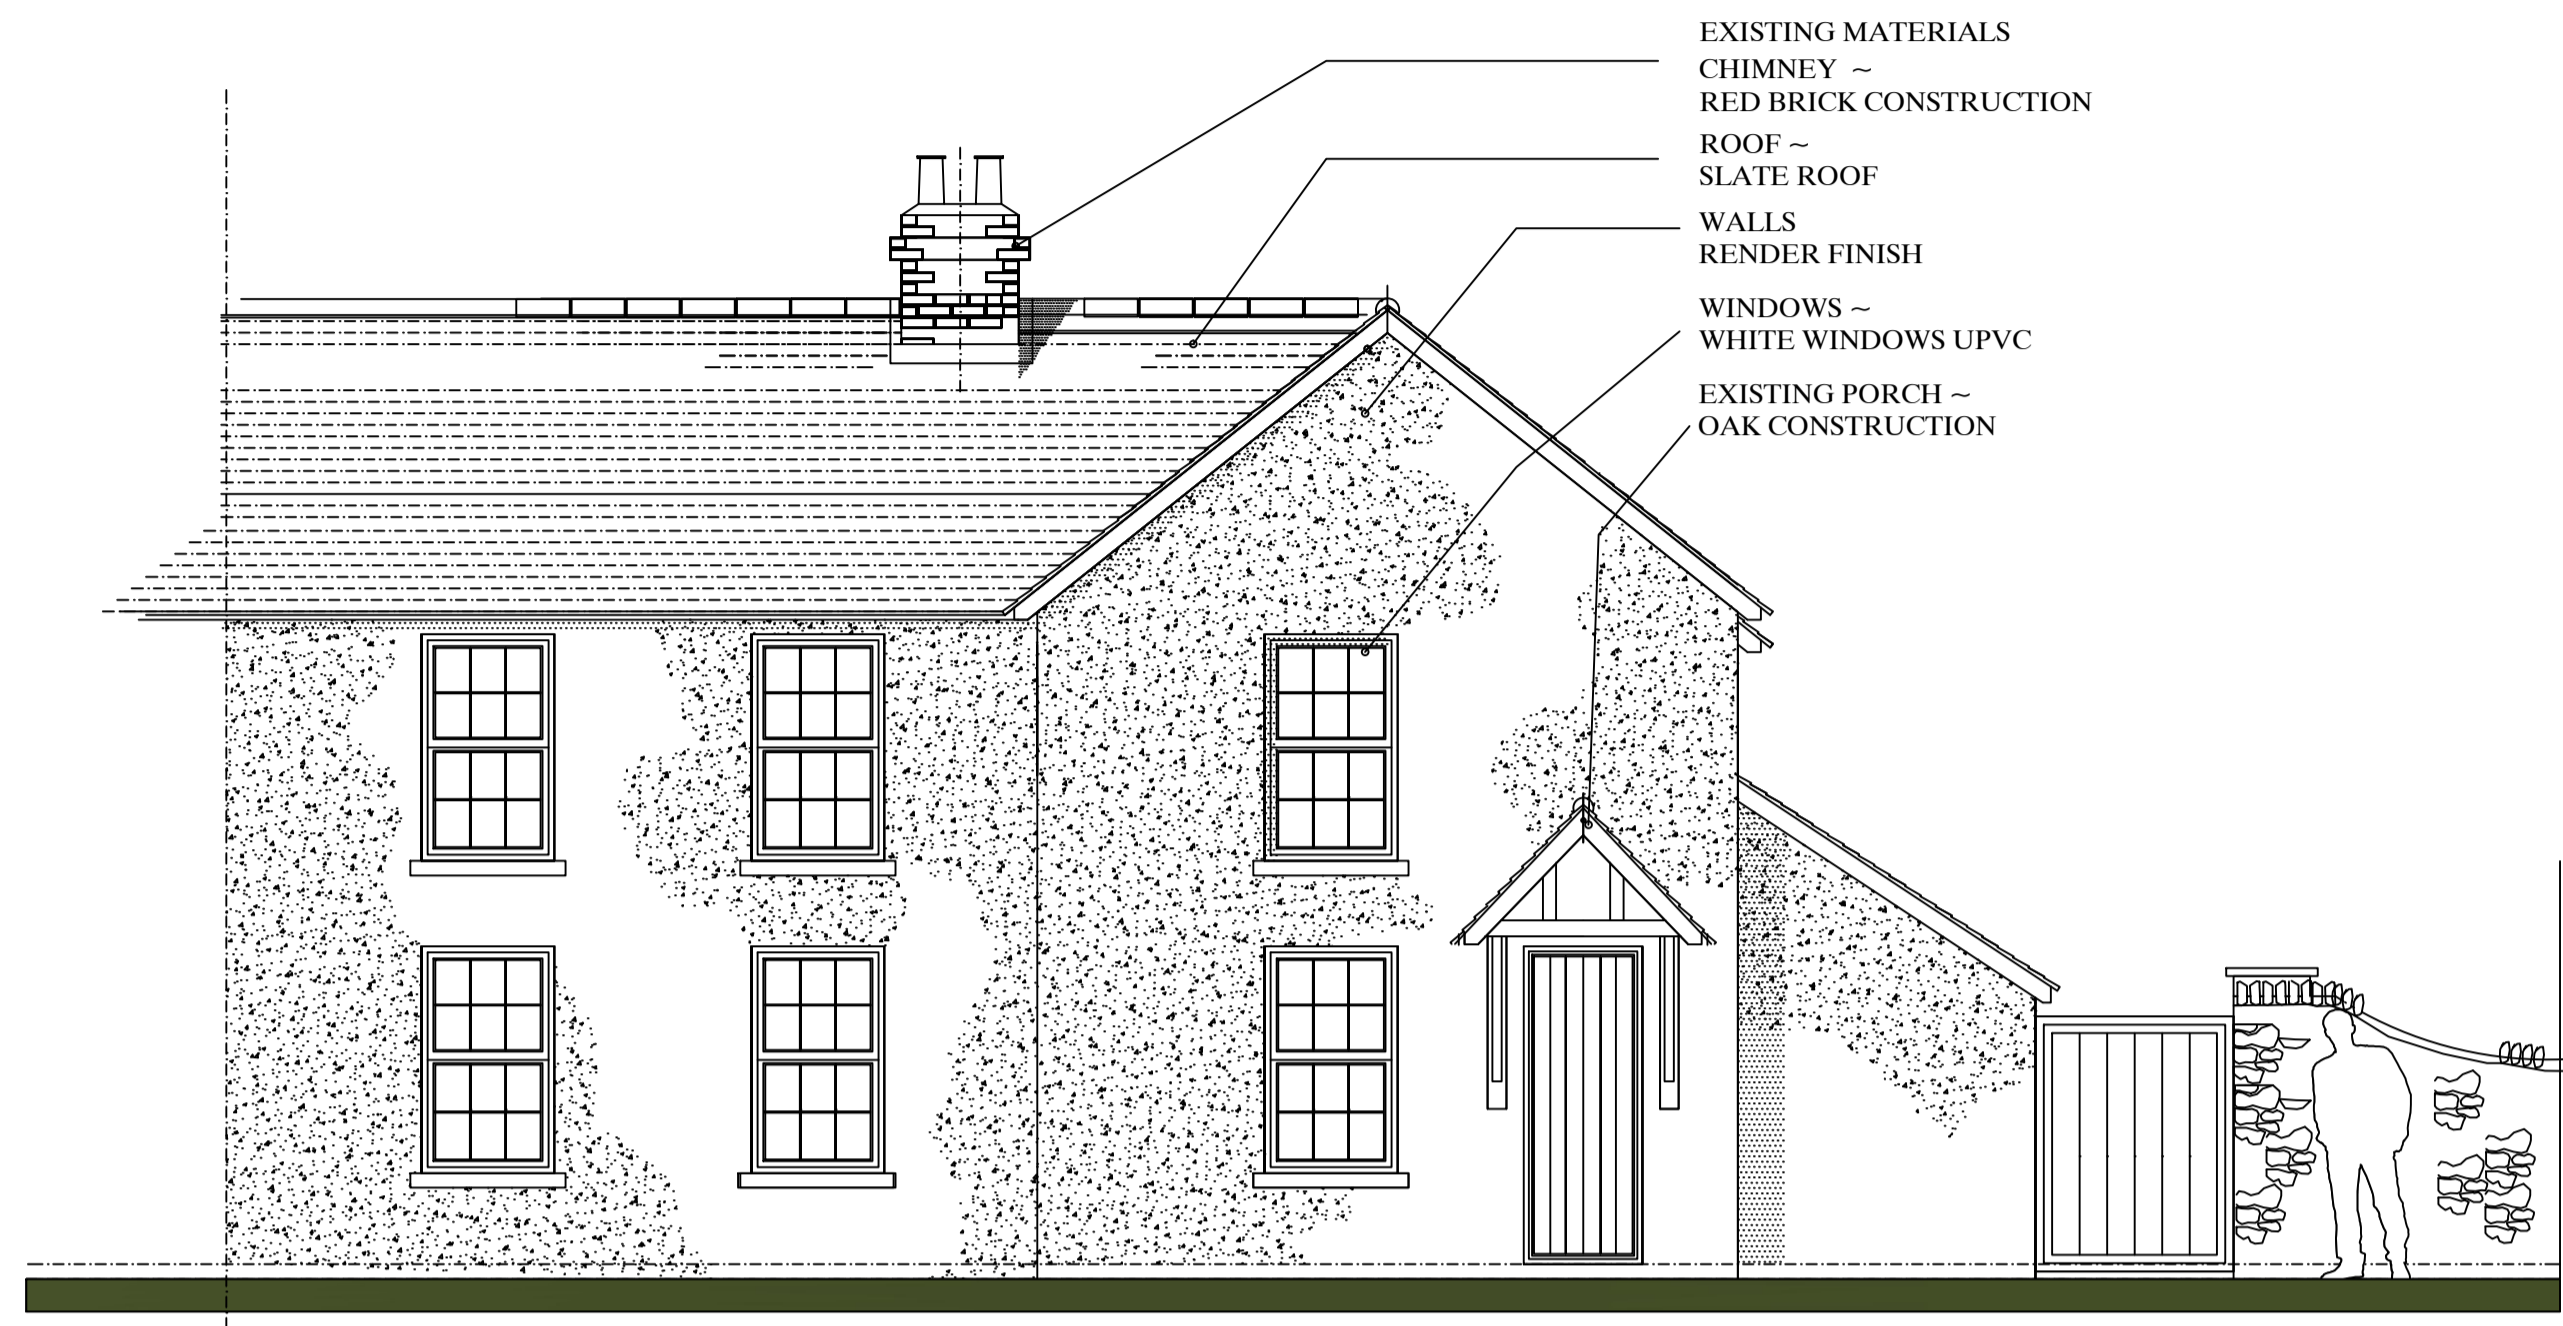

EXISTING MATERIALS
 CHIMNEY ~
 RED BRICK CONSTRUCTION
 ROOF ~
 SLATE ROOF
 WALLS
 RENDER FINISH
 WINDOWS ~
 WHITE WINDOWS UPVC
 EXISTING PORCH ~
 OAK CONSTRUCTION

REAR ELEVATION

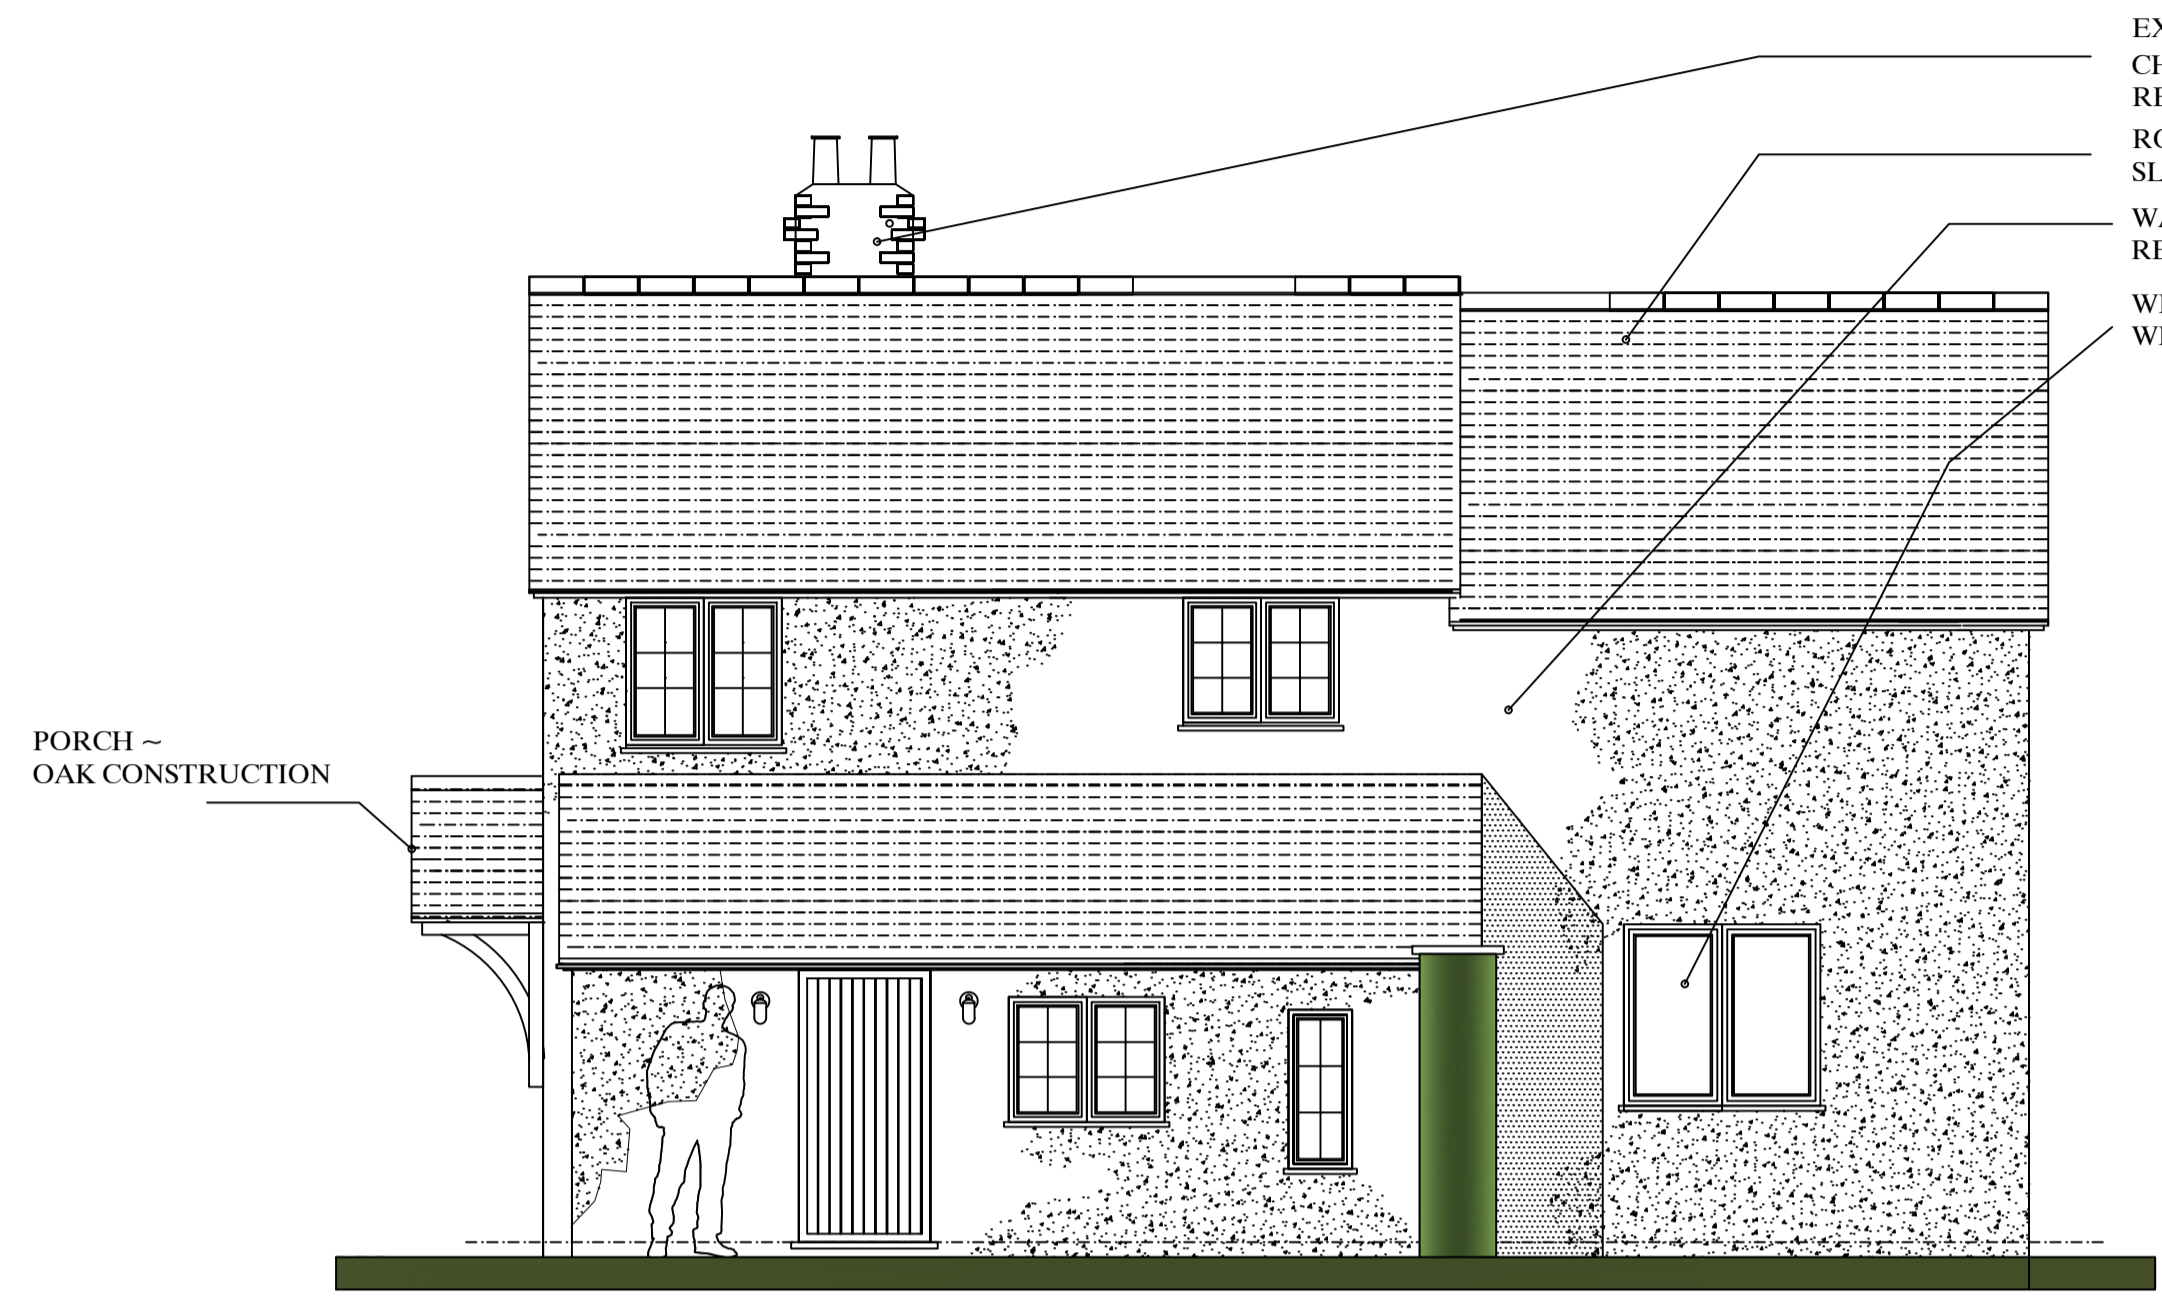

EXISTING MATERIALS
 CHIMNEY ~
 RED BRICK CONSTRUCTION
 ROOF ~
 SLATE ROOF
 WALLS ~
 RENDER FINISH
 WINDOWS ~
 WHITE WINDOWS UPVC


SIDE ELEVATION

PORCH ~
 OAK CONSTRUCTION




EXISTING MATERIALS
 CHIMNEY ~
 RED BRICK CONSTRUCTION
 ROOF ~
 SLATE ROOF
 WALLS ~
 RENDER WALL FINISH
 WALLS ~
 RED BRICK WALLS
 WINDOWS ~
 WHITE WINDOWS UPVC

REAR ELEVATION

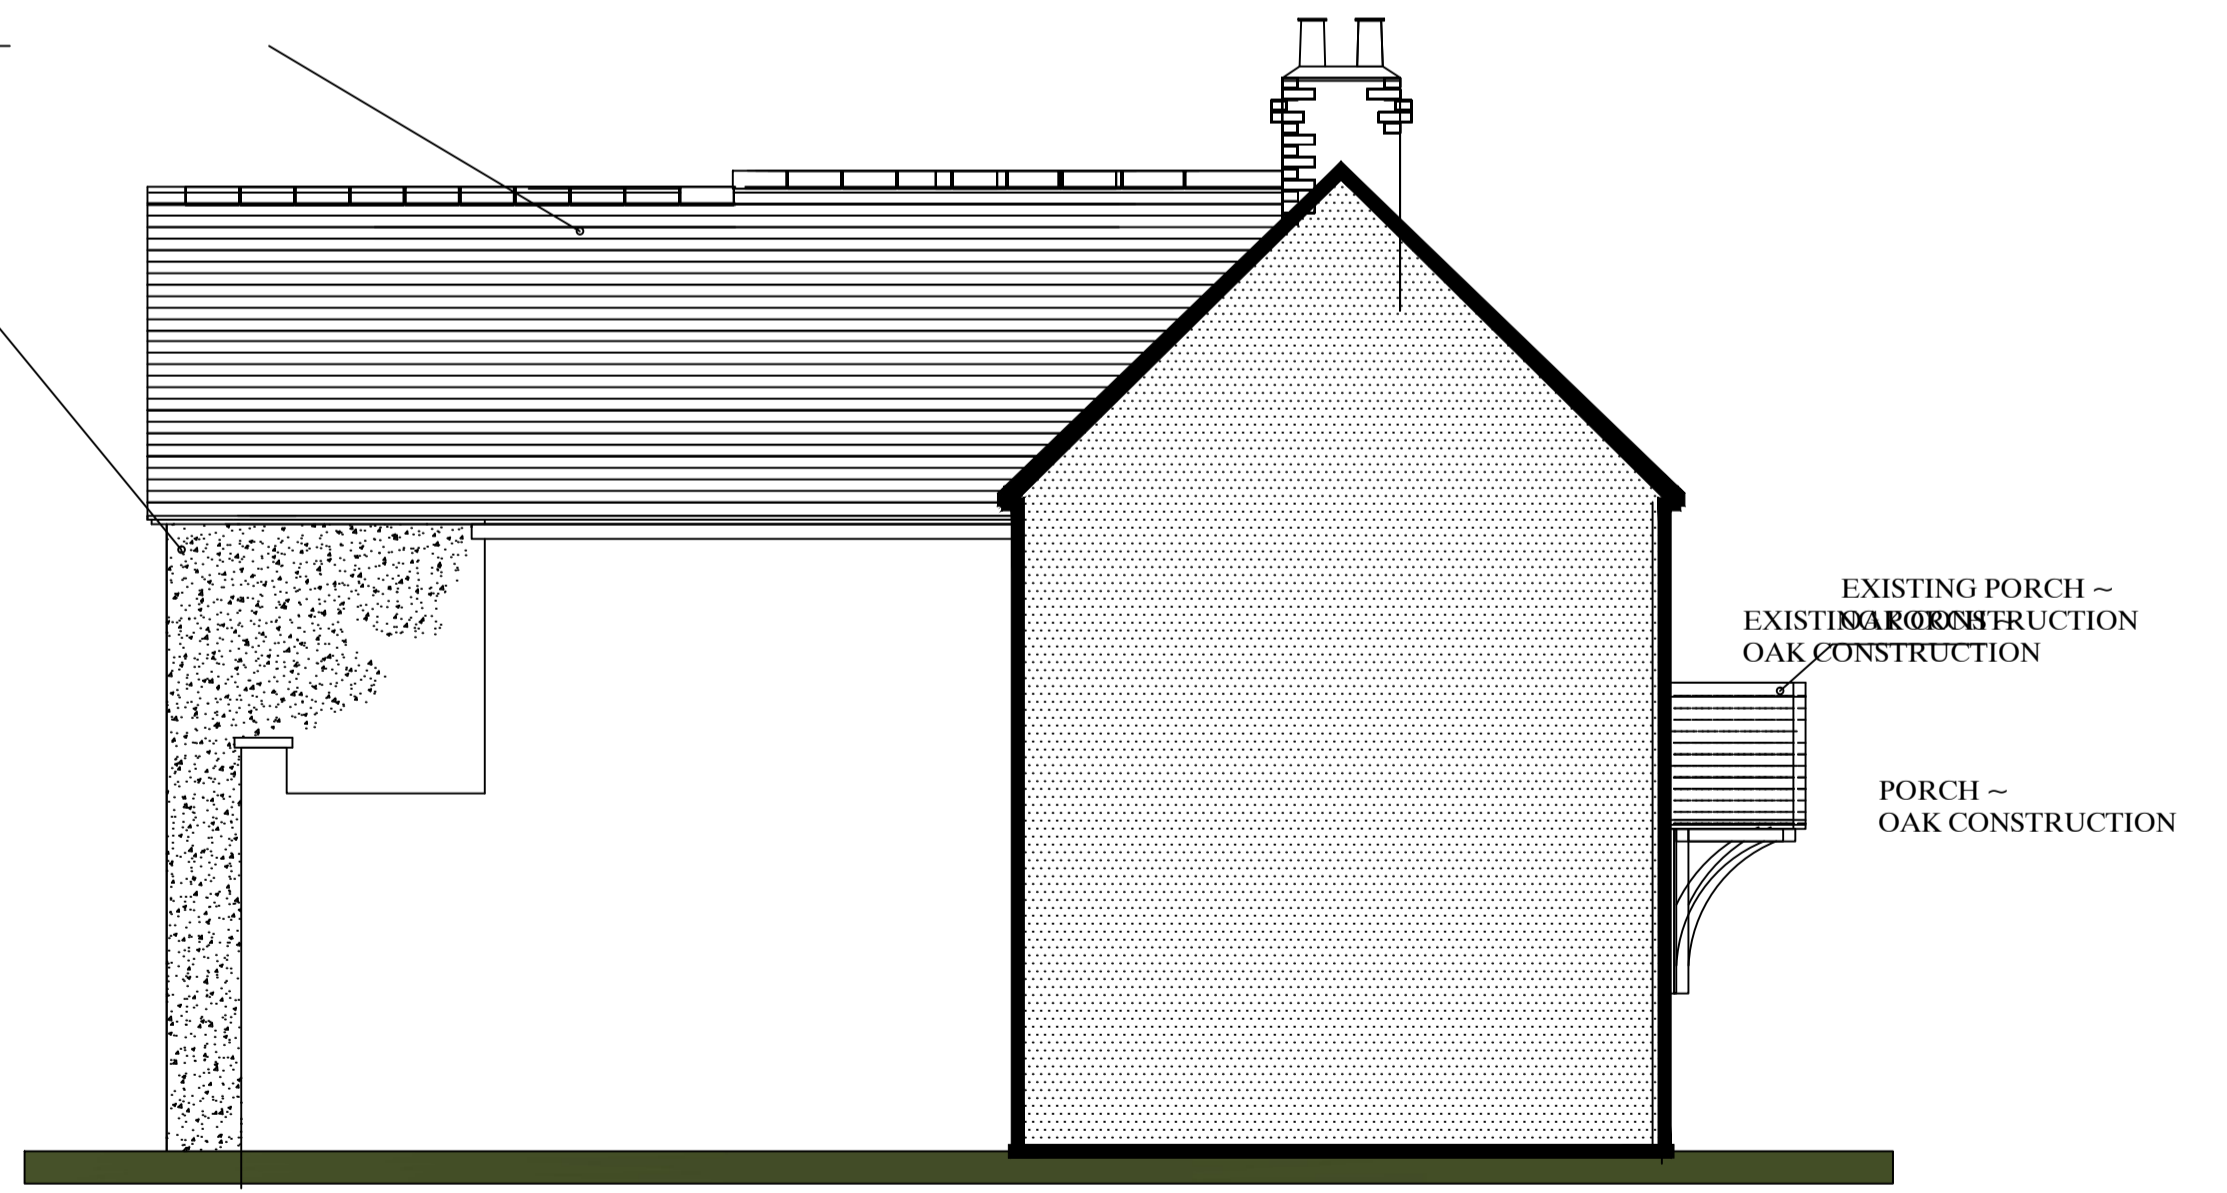

EXISTING PORCH ~
 RED BRICK CONSTRUCTION
 OAK CONSTRUCTION
 PORCH ~
 OAK CONSTRUCTION

SIDE ELEVATION

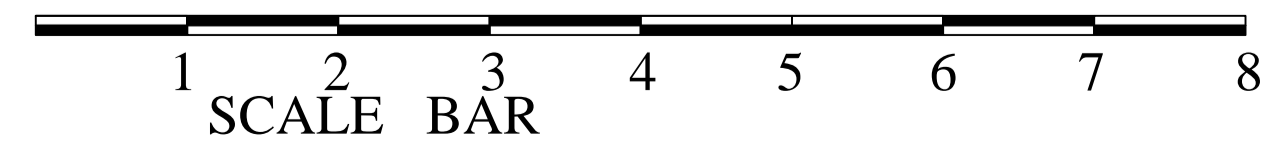

All dimensions to be checked and confirmed ,by site measure before start of work on site and any change in size or design reported to client

Client Mrs Sheena Croston	Title Planning Drawings
Project 4 Barretts Row Wendlebury Oxfordshire Ox25 2PH	Drawing Sheet Size A1
Scale 1:50	Drawing No WE006 / 01