




EXISTING FLOOR PLANS

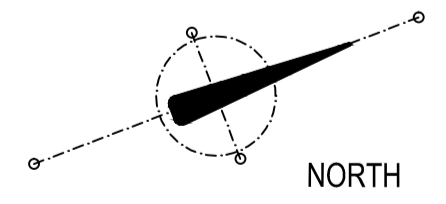


GROUND FLOOR PLAN



EXISTING PLANS AND ELEVATIONS

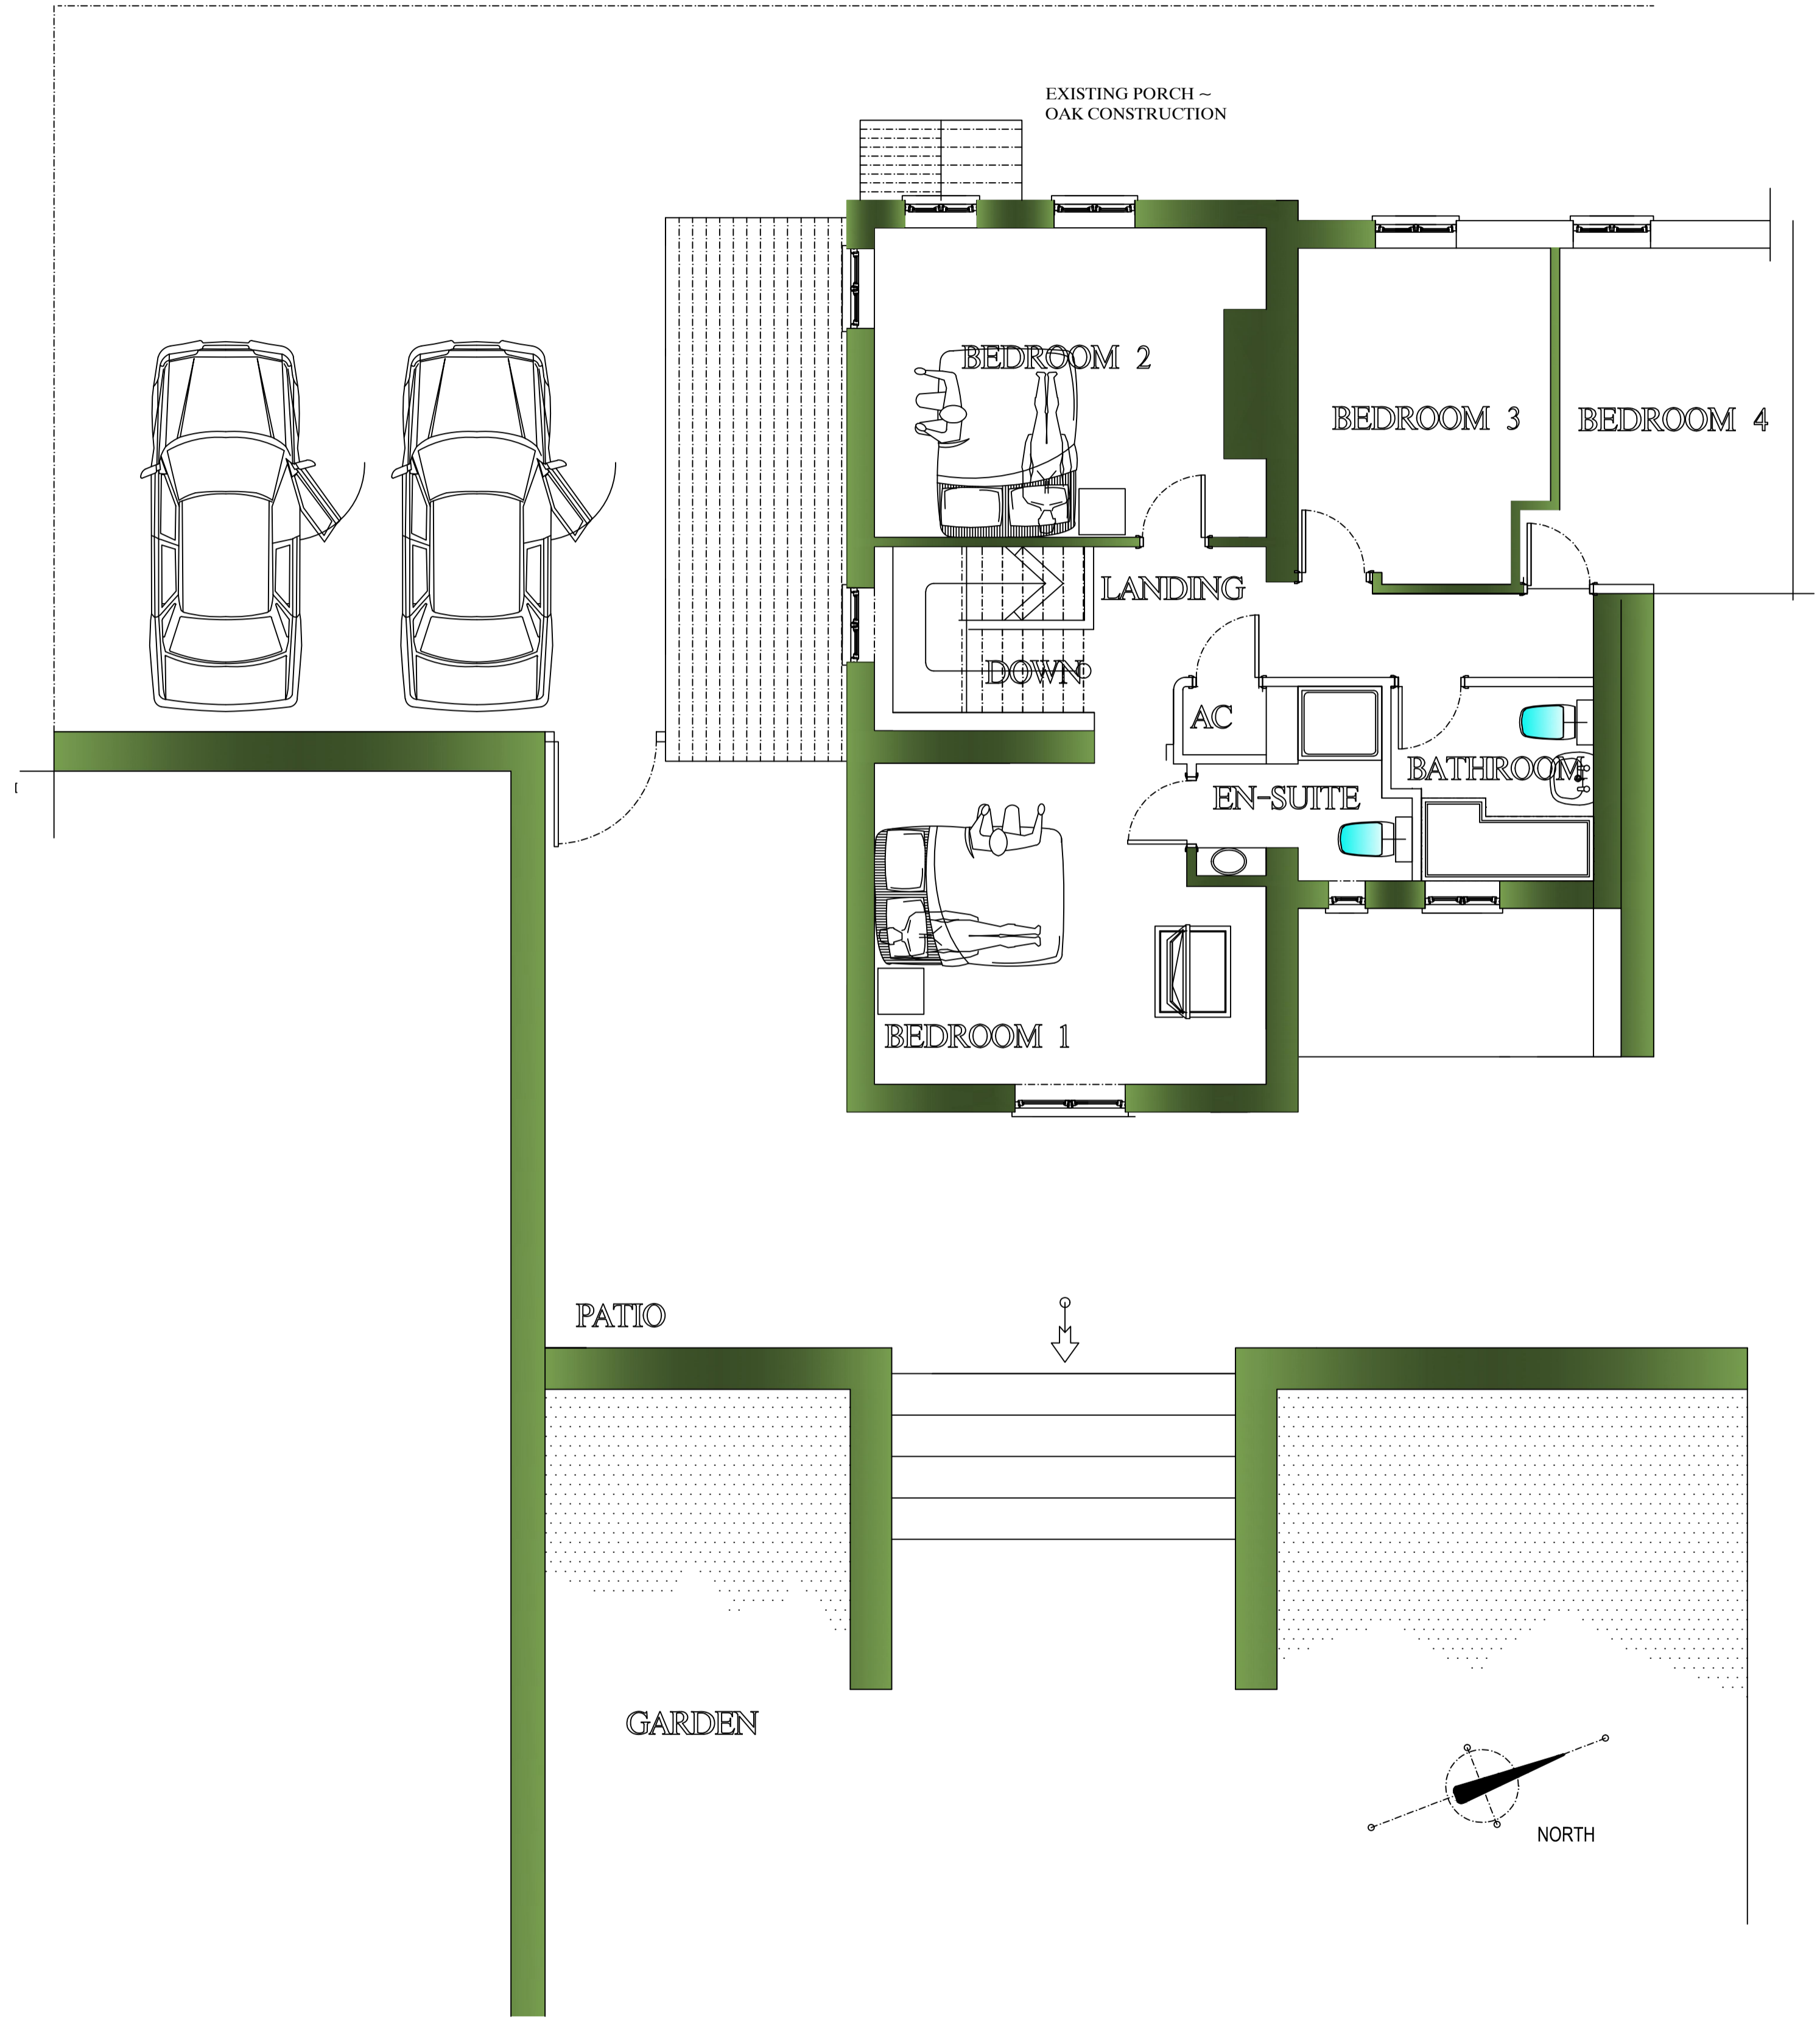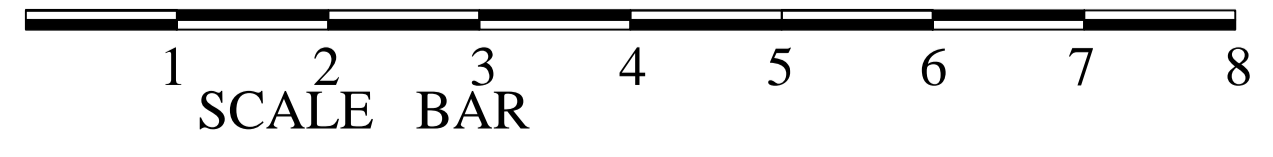

FIRST FLOOR PLAN

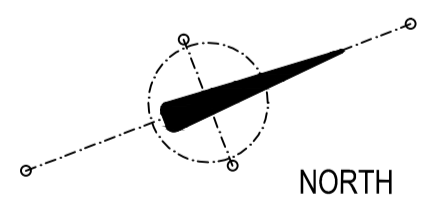

All dimensions to be checked and confirmed ,by site measure before start of work on site and any change in size or design reported to client

Client Mrs Sheena Croston	Title Planning Drawings
Project 4 Barretts Row Wendlebury Oxfordshire Ox25 2PH	Drawing Sheet Size A1
Scale 1:50	Drawing No BW006 / 03