




PROPOSED FLOOR PLANS

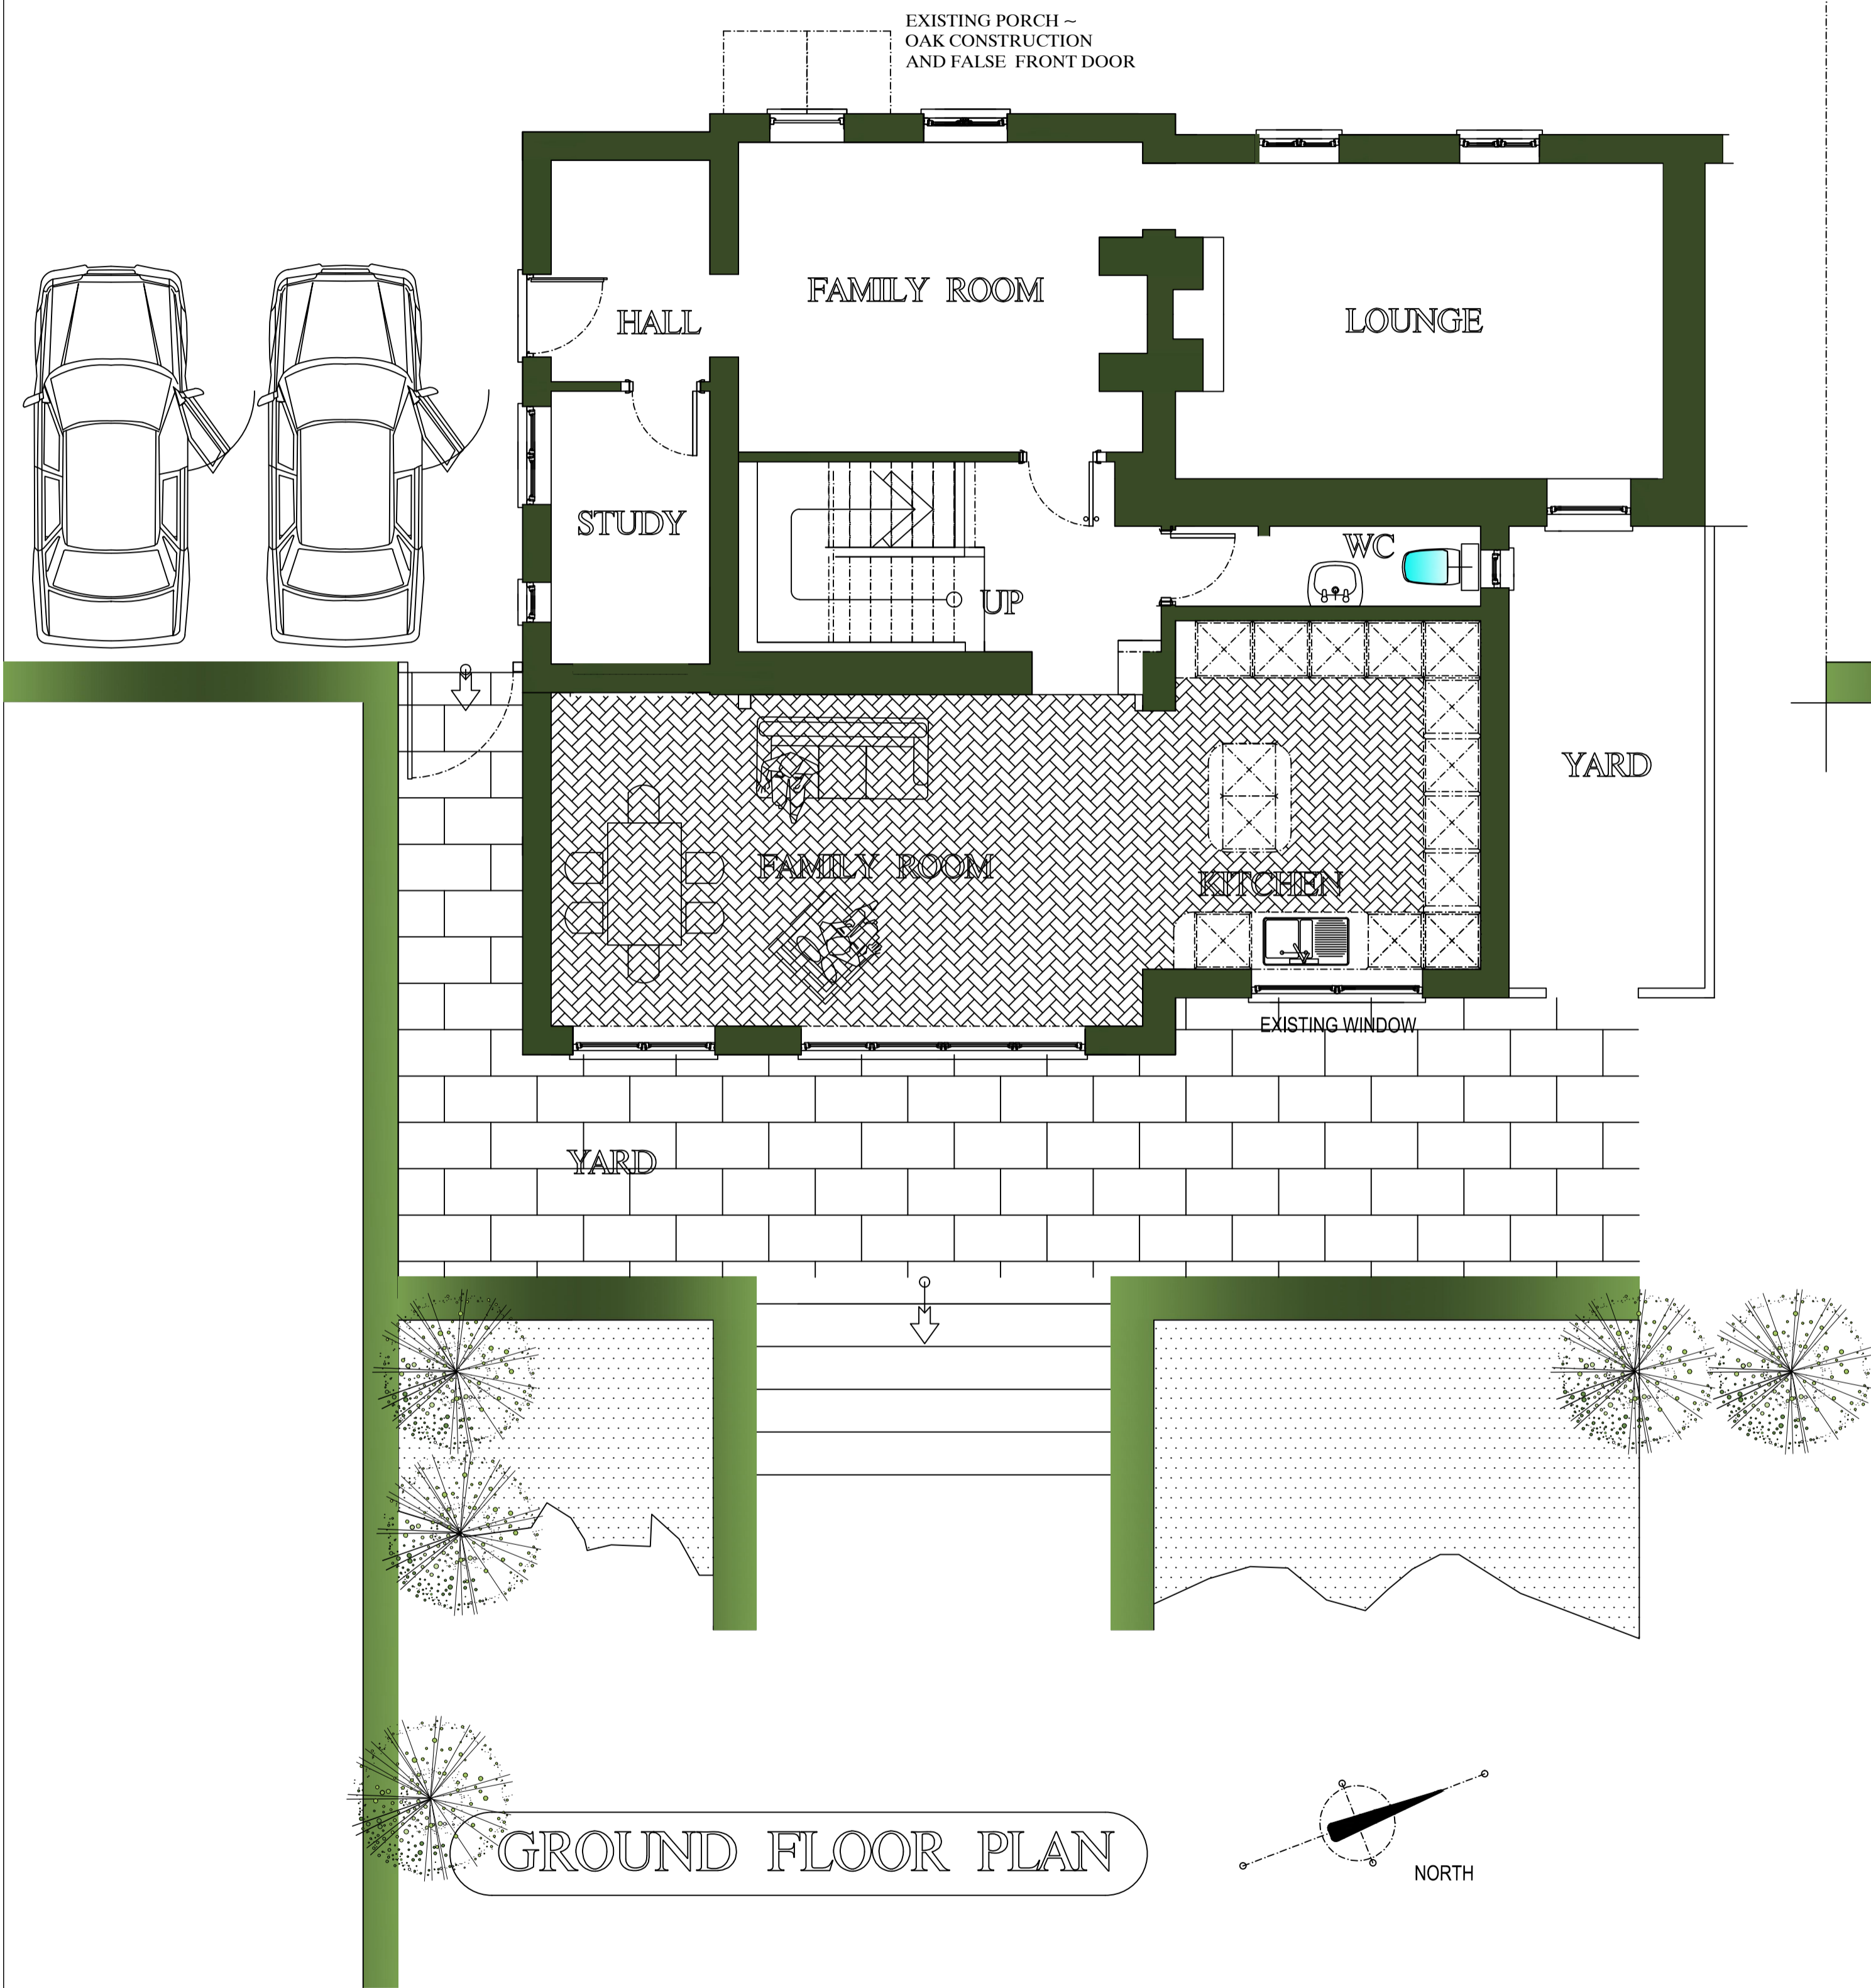

GROUND FLOOR PLAN

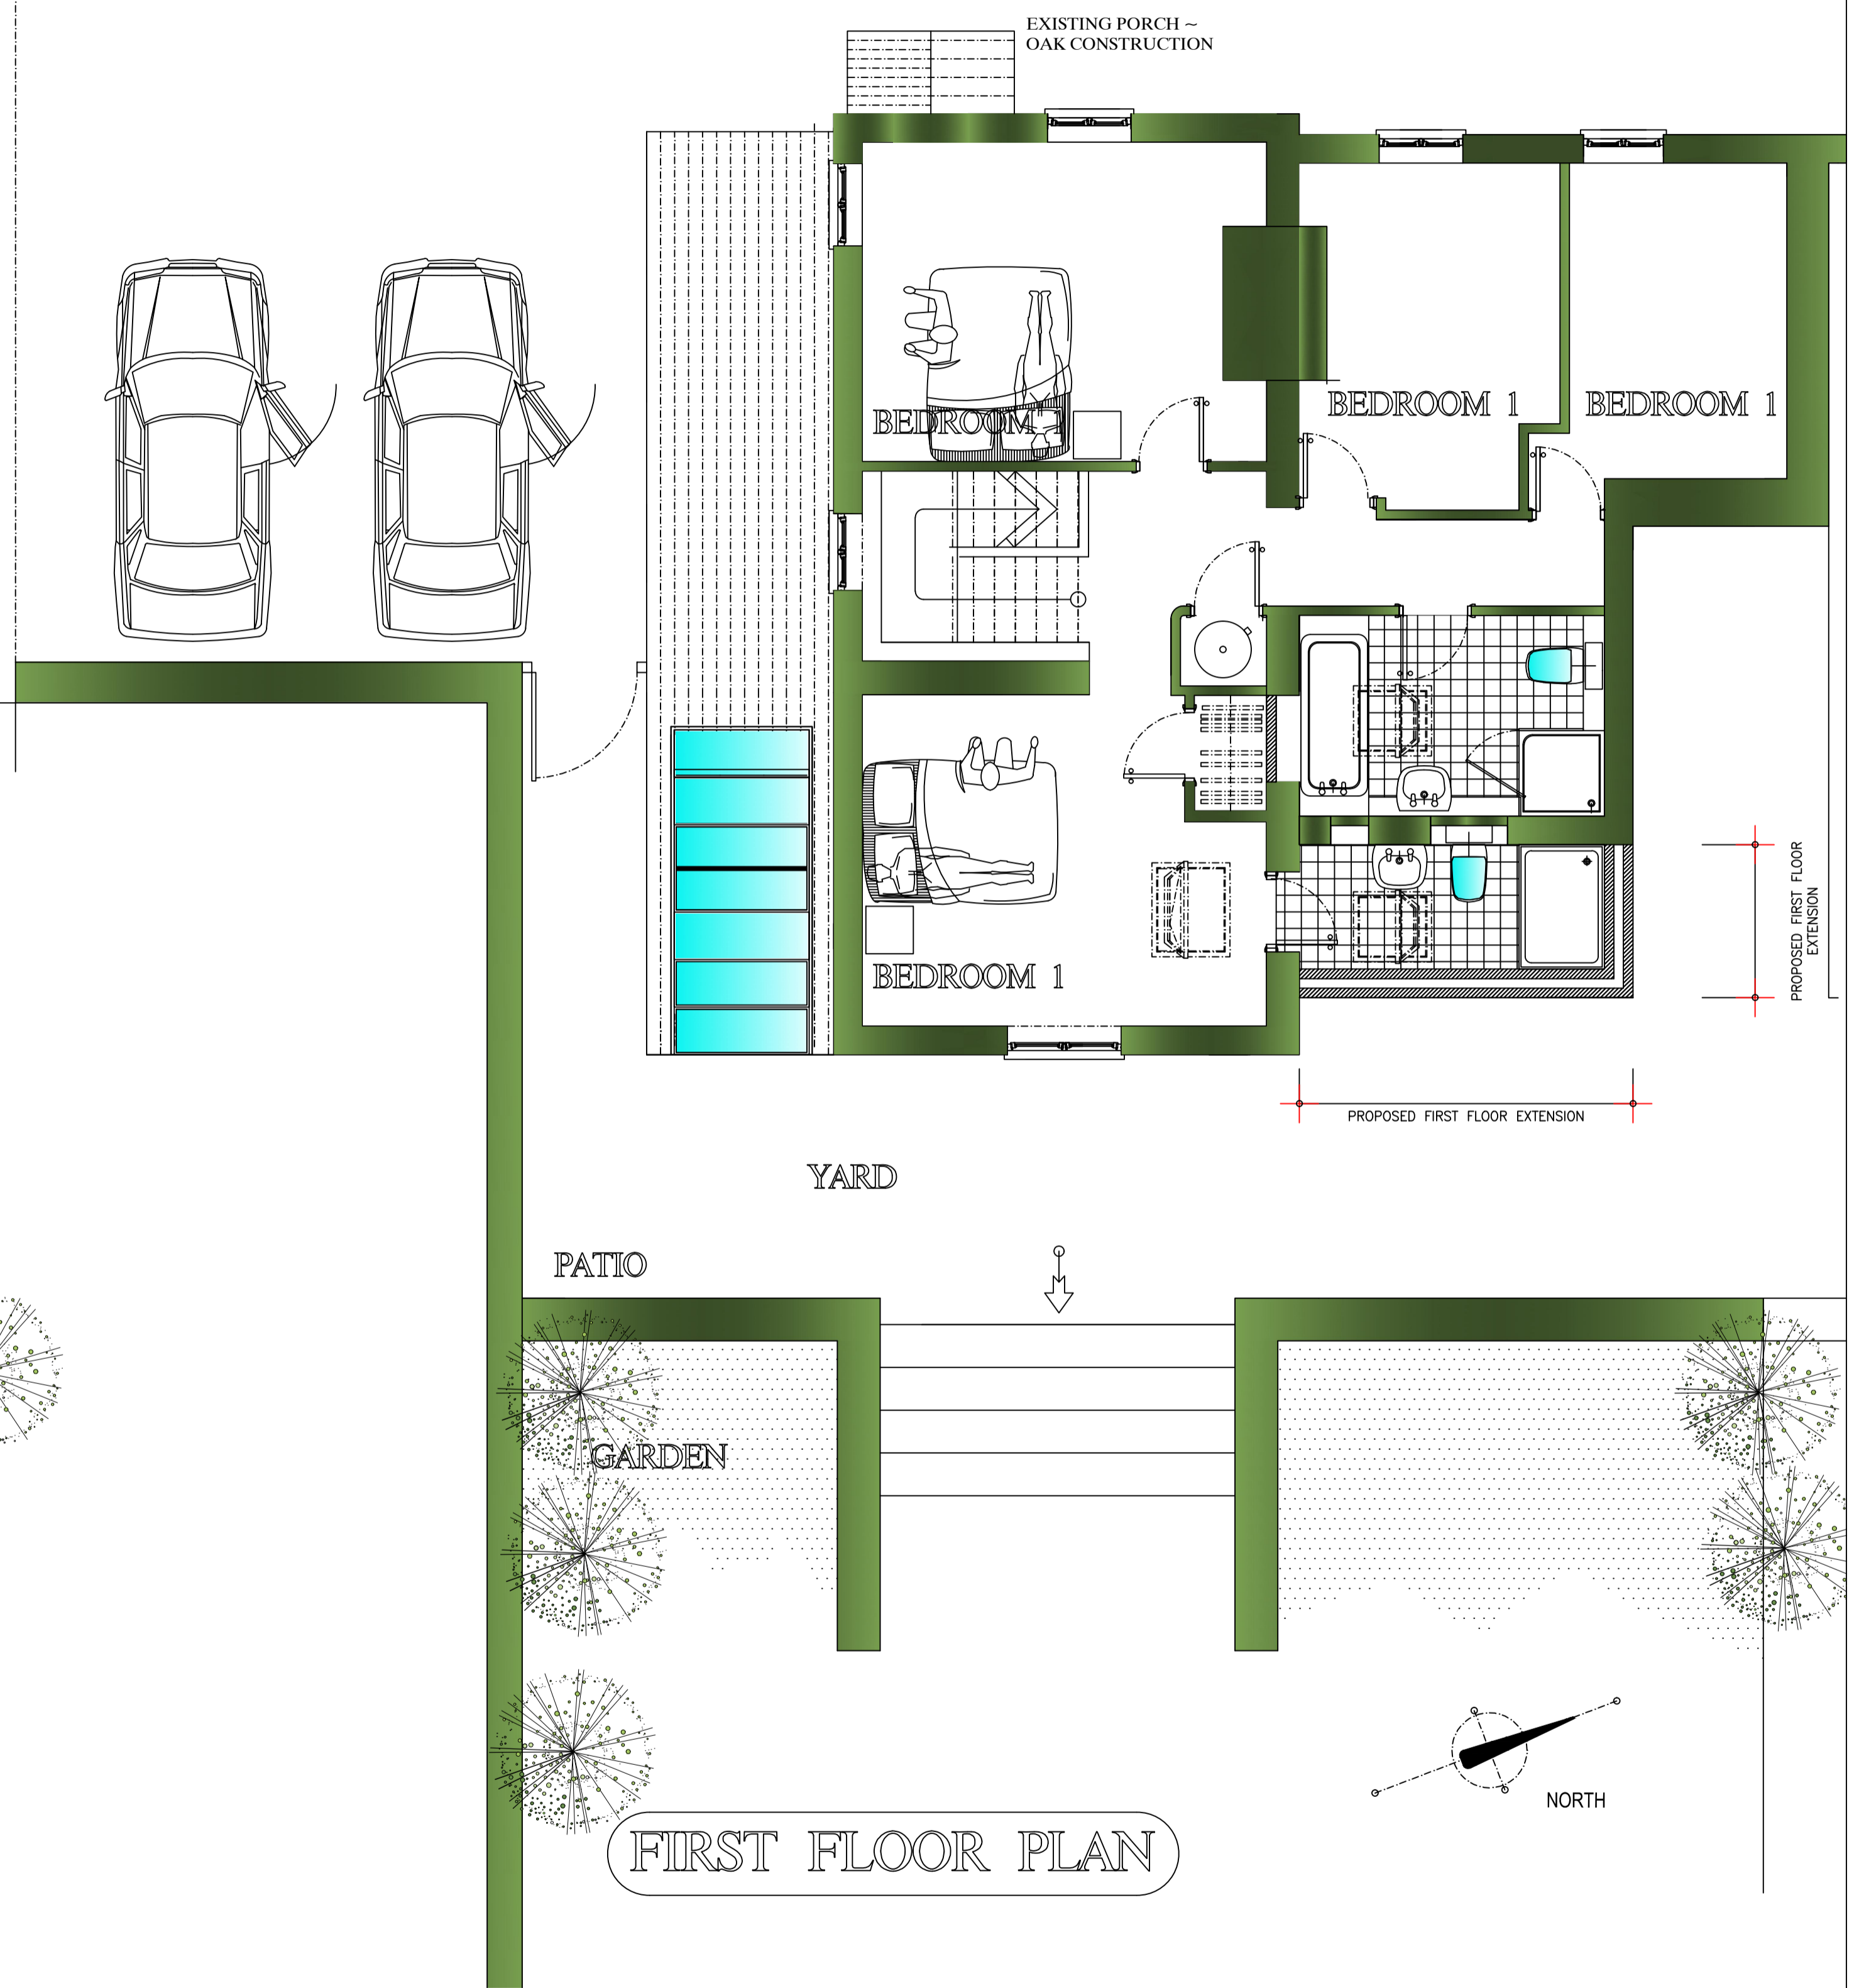

FIRST FLOOR PLAN

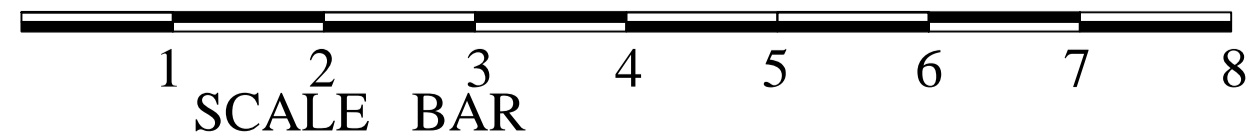

All dimensions to be checked and confirmed ,by site measure before start of work on site and any change in size or design reported to client

A Minor amendments		Title	
Client Mrs Sheena Croston		Planning Drawings	
Project 4 Barretts Row Wendlebury Oxfordshire Ox25 2PH		Drawing Sheet Size A1	
Scale 1:50	Drawing No BW006 / 04	A	