





Do not scale from this drawing. Use figured dimensions only

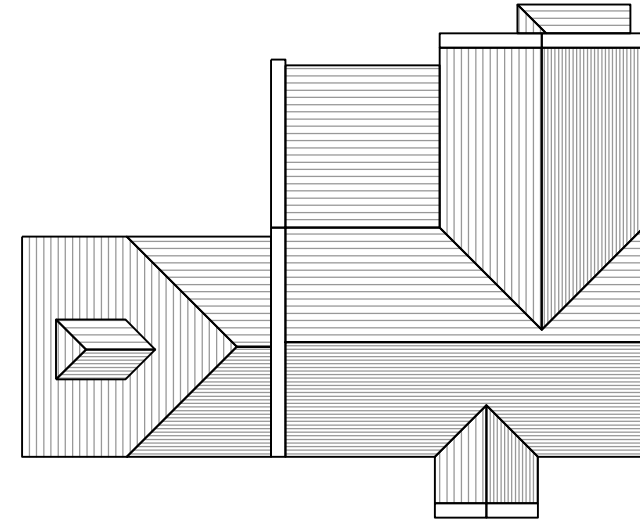

Existing Roof Plan
Scale: 1:200

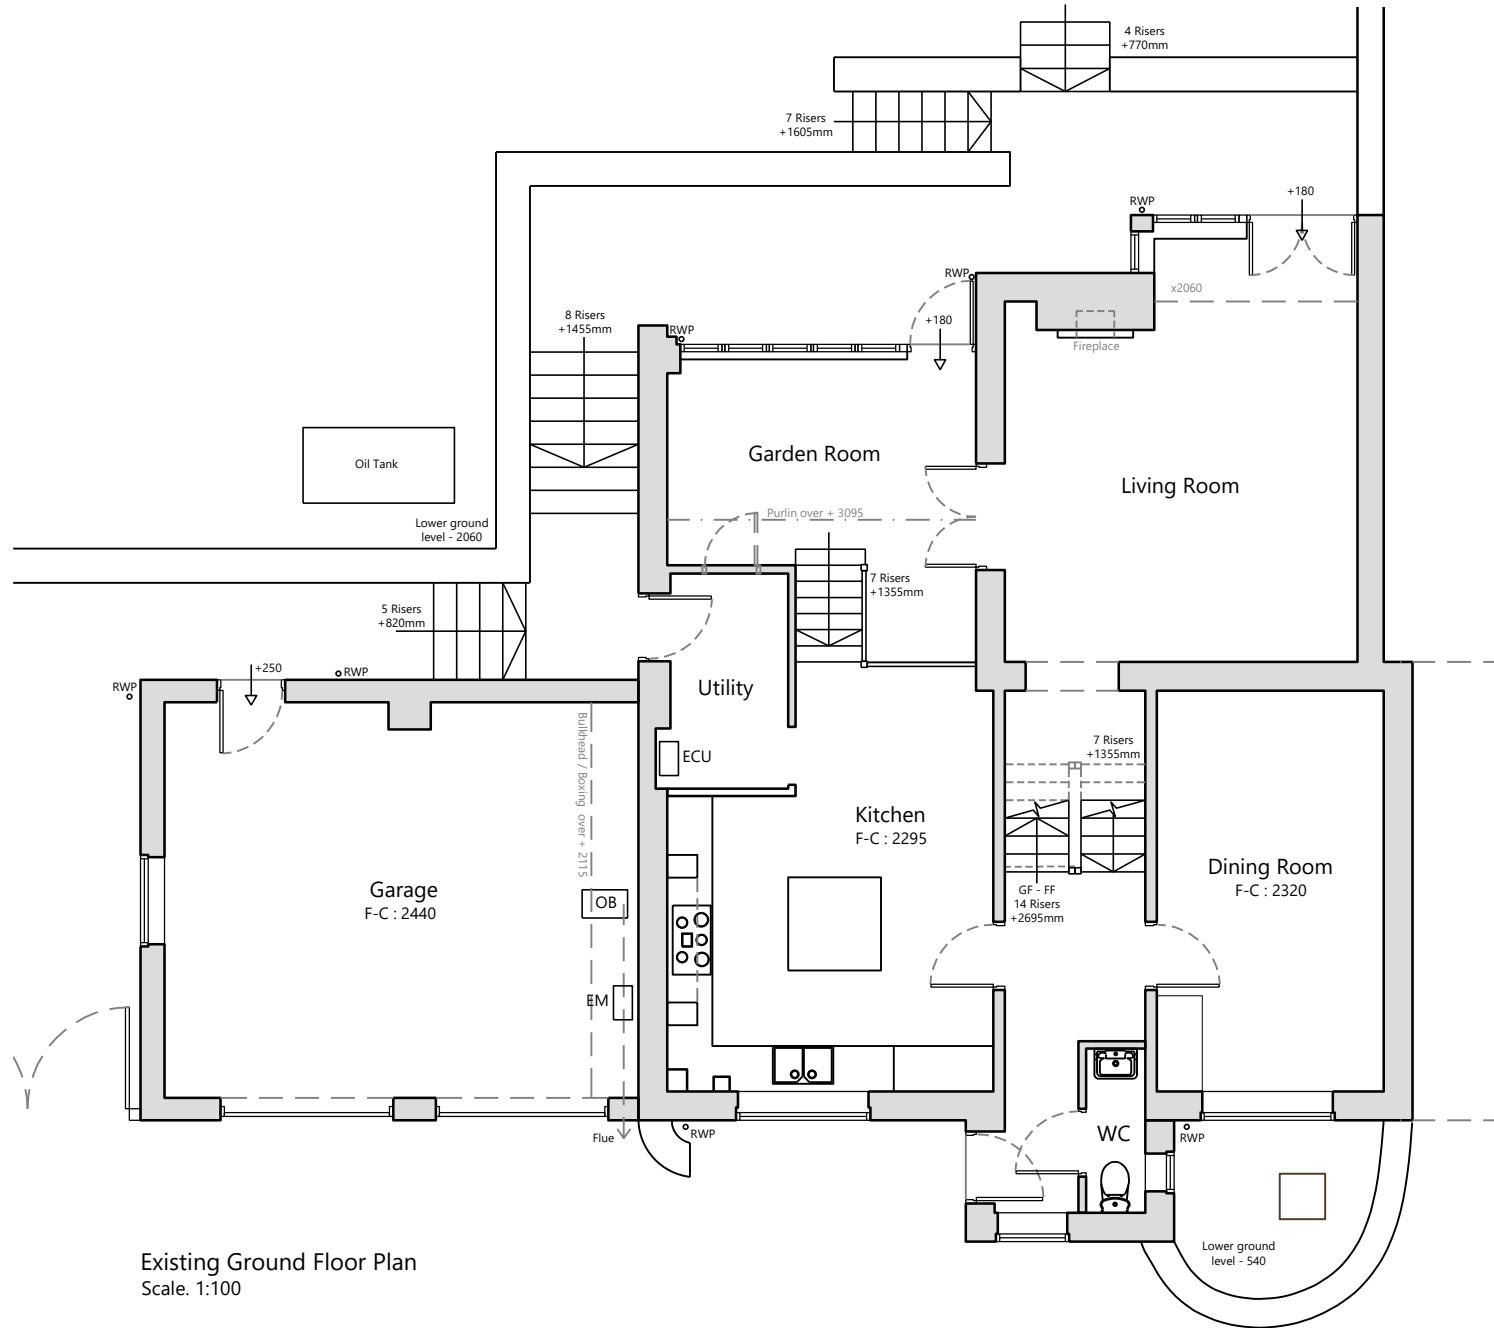

Existing Ground Floor Plan
Scale: 1:100

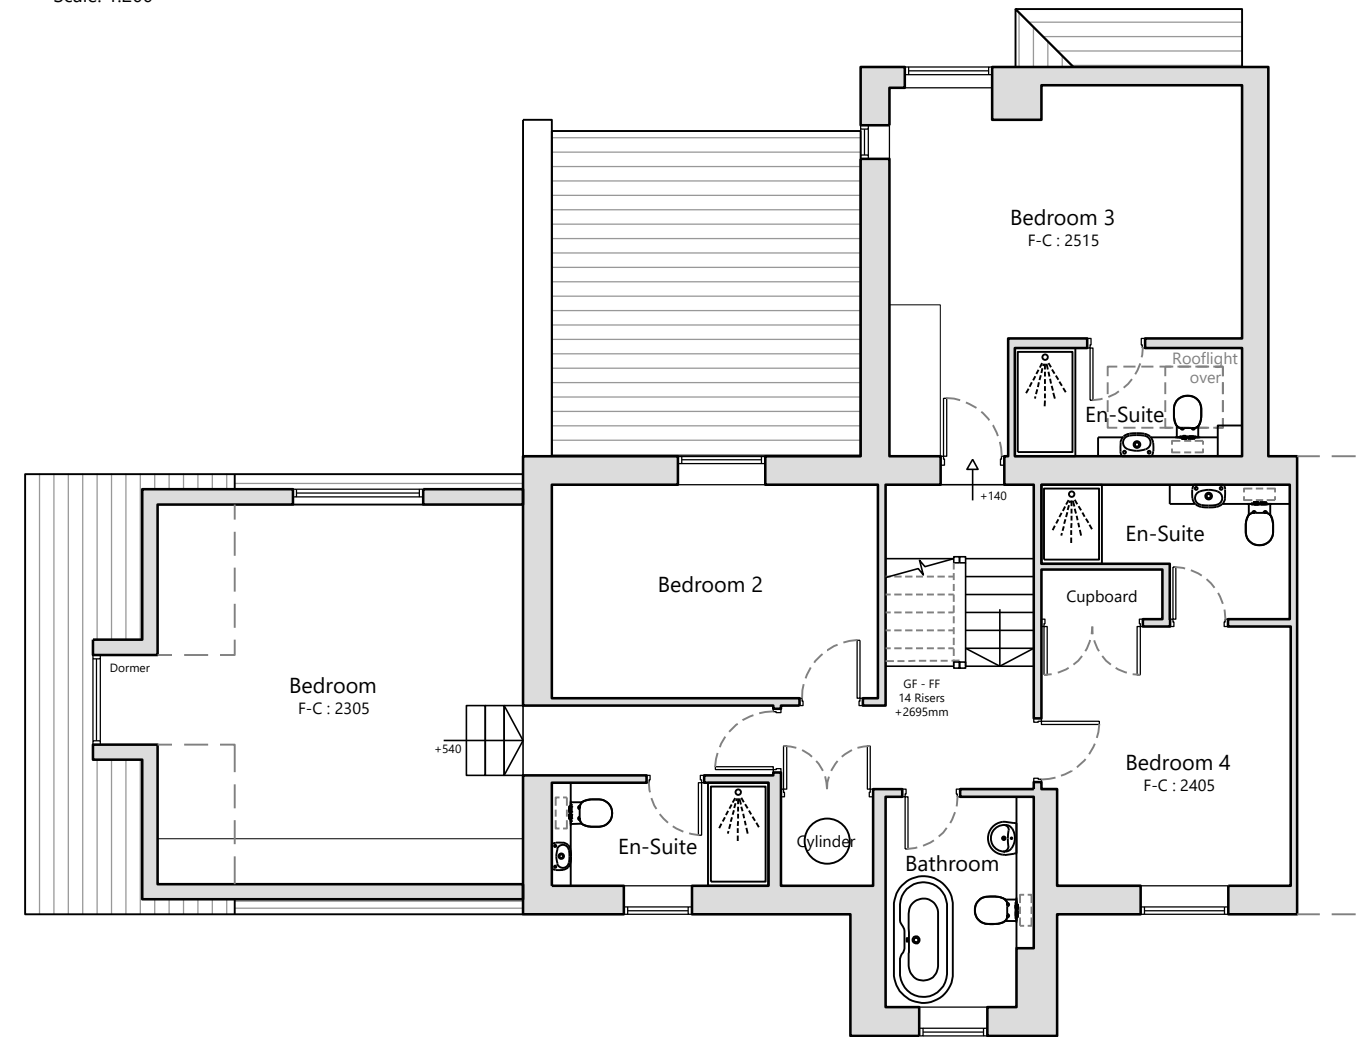 

Existing First Floor Plan
Scale: 1:100

TE Architecture
Architecture & Design

The Studio @
Appletree Cottage
Sibford Gower
Oxfordshire
OX15 5RS

Email: info@tearchitecture.co.uk Tel: 01295 236200 / 07500 465555

Project:
Springfields, Sibford Ferris

Drawing Title:
Existing Plans

/	First Issue	30.07.20
Revision	Details	Date

Drawing Scale:
1:100 & 1:200

Paper Size:
A3

Job No: 20_018_003
Drawing No: 003
Revision: /