


Do not scale from this drawing. Use figured dimensions only

Materials:

Walls: Coursed Ironstone
Roof: Slate tiles
Windows: Timber & glazed casements (white)
Doors: Timber

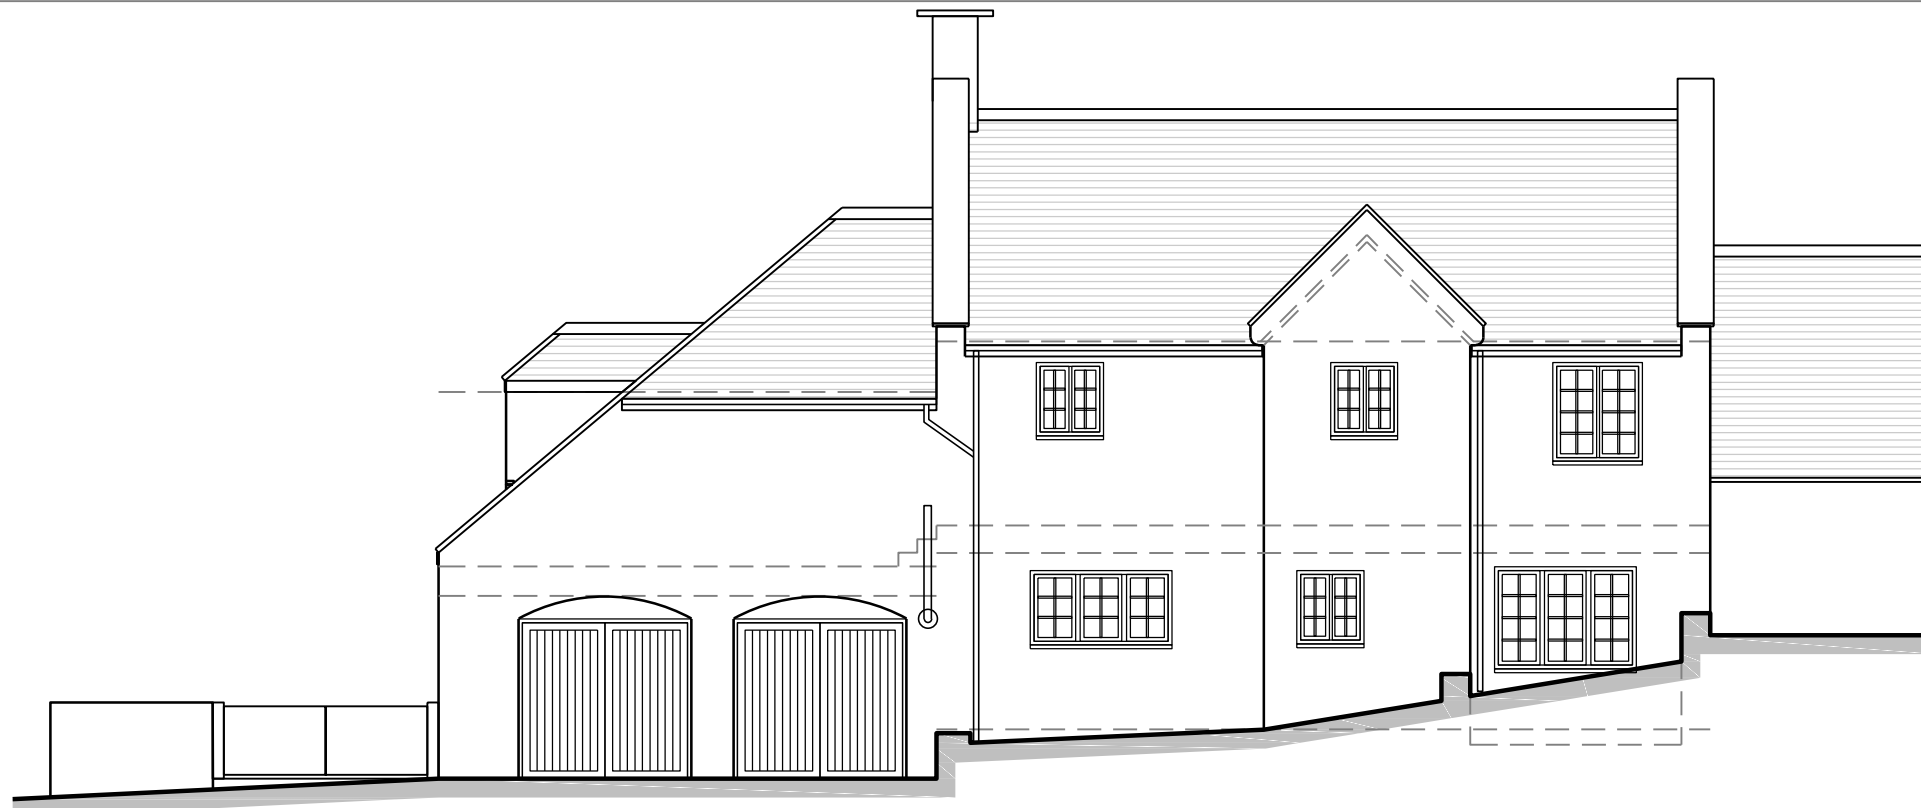


Existing South (Front) Elevation
Scale: 1:100



Existing West Elevation
Scale: 1:100



Existing North (Back) Elevation
Scale: 1:100

 

/	First Issue	17.07.20
Revision	Details	Date

TE Architecture
Architecture & Design

The Studio @
Appletree Cottage
Sibford Gower
Oxfordshire
OX15 5RS

Email: info@tearchitecture.co.uk Tel: 01295 236200 / 07500 465555

Project:
Barley Port, Middle Aston

Drawing Title:
Existing Elevations

Drawing Scale:
1:100

Paper Size:
A3

Job No:
20_022_004

Drawing No:
/

Revision:
/