

Do not scale from this drawing. Use figured dimensions only


**Materials:**

*Existing:*  
 Walls: Coursed Ironstone  
 Roof: Slate tiles  
 Windows: Timber & glazed casements (white)  
 Doors: Timber



*Proposed:*  
 Walls: as existing  
 Doors & Windows: As existing generally with the proposed glazed gable to have aluminium framed windows and doors set within Oak framing members



Proposed South (Front) Elevation - (no changes)  
 Scale: 1:100

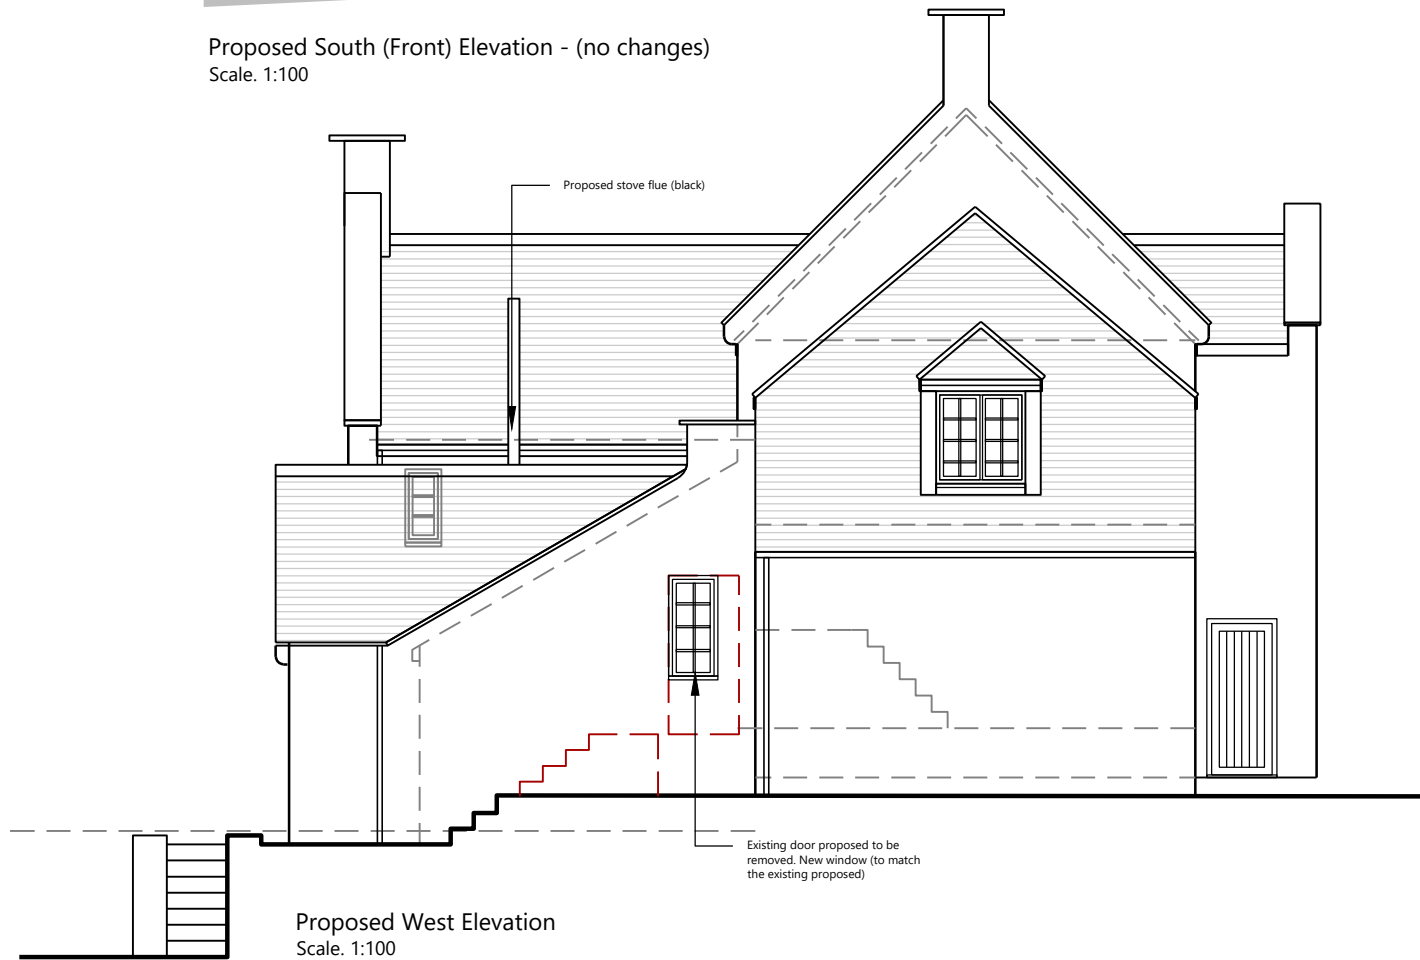

Proposed West Elevation  
 Scale: 1:100

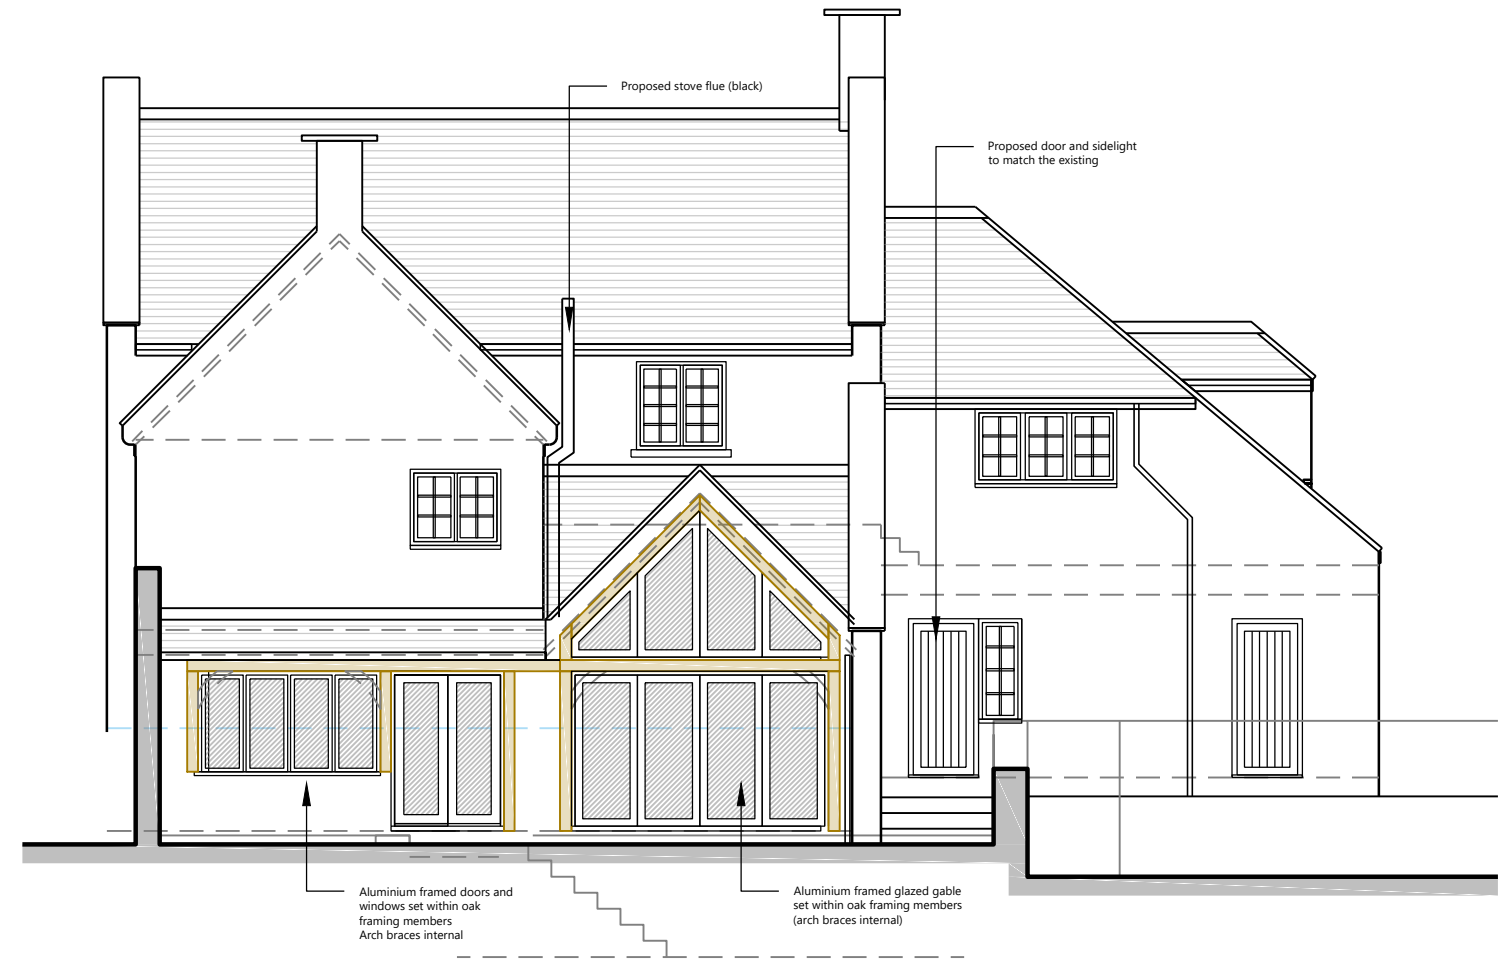 

Proposed North (Back) Elevation  
 Scale: 1:100

/	First Issue	03.11.20
Revision	Details	Date

**TE Architecture**  
 Architecture & Design

The Studio @  
 Appletree Cottage  
 Sibford Gower  
 Oxfordshire  
 OX15 5RS

Email: info@tearchitecture.co.uk Tel: 01295 236200 / 07500 465555

Project:  
 Barley Port, Middle Aston

Drawing Title:  
 Proposed Elevations

Drawing Scale:  
 1:100

Paper Size:  
 A3

Job No: 20\_022\_ Drawing No: 104 Revision: /