

NOTES

Reproduced from the Ordnance Survey map with the permission of the Controller of Her Majesty's Stationery Office, © Crown Copyright.



C A Cornish & Associates Ltd Licence no LIG0908.

Subject to Statutory Approvals.

Subject to design development.

Where applicable this drawing is to be read in conjunction with other consultants drawings and with the specification.

- Site Boundary
- Phase 2 Boundary
- Farm Site Boundary
- DL Site Boundary

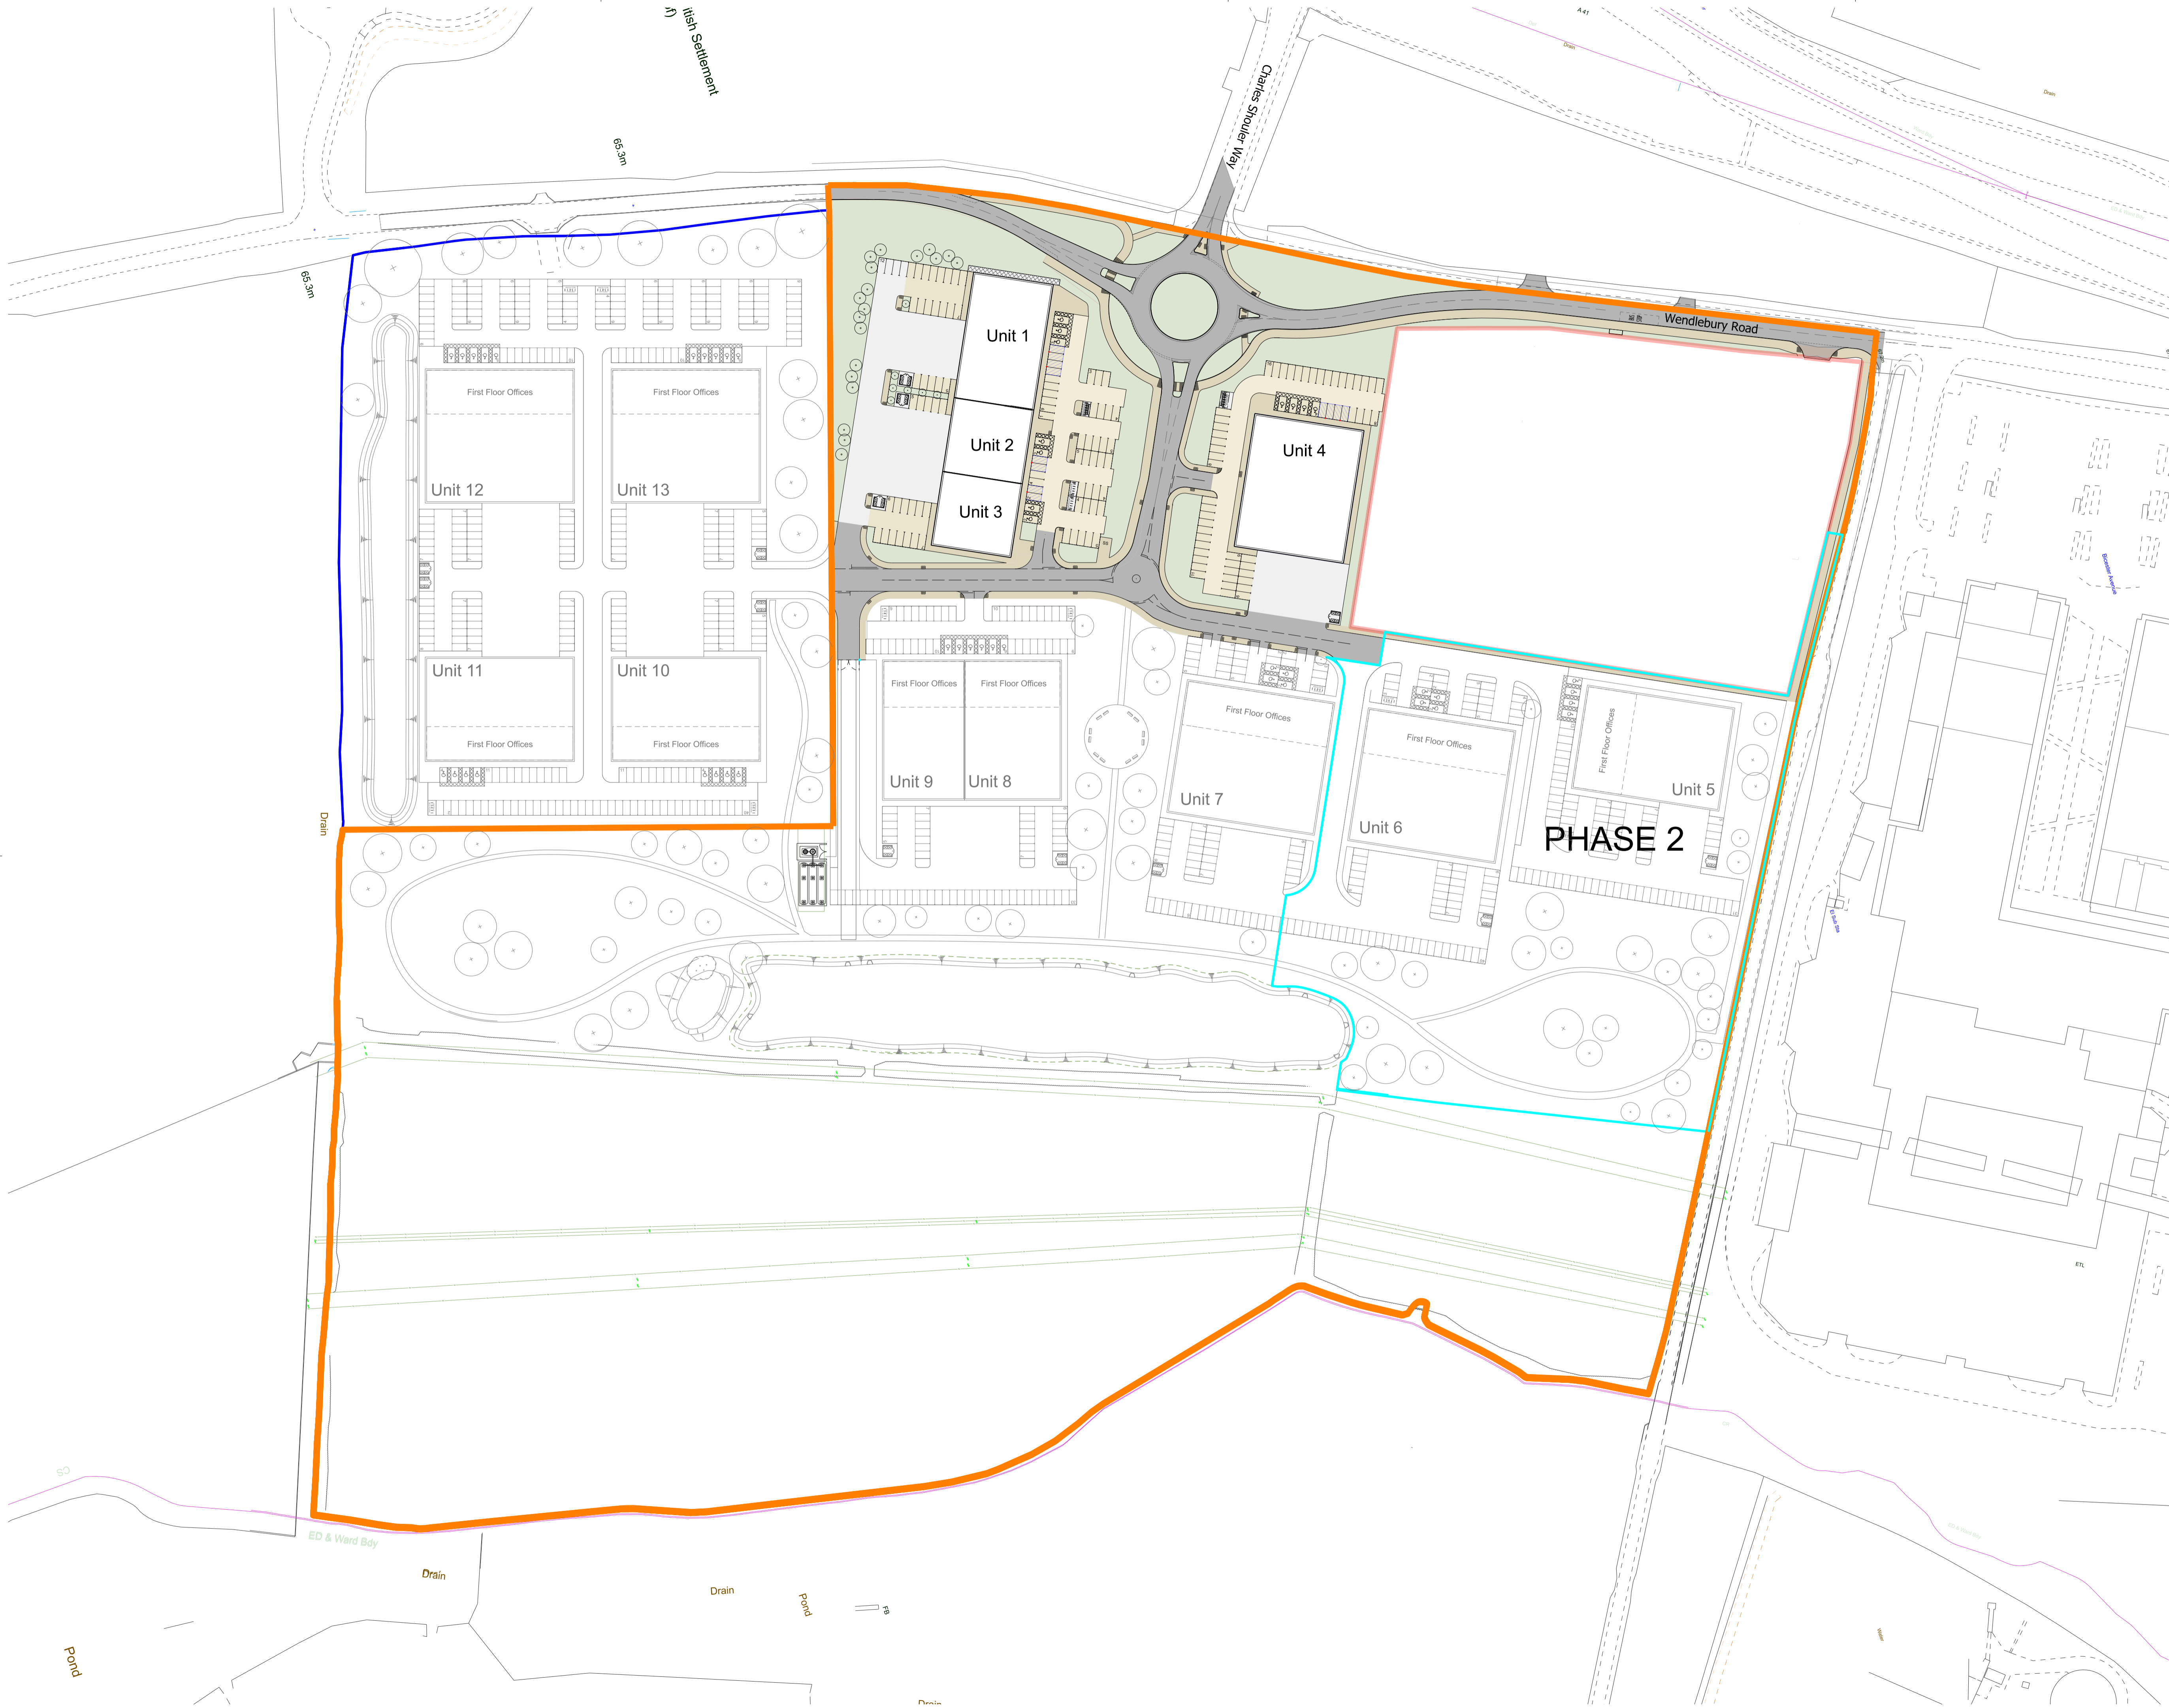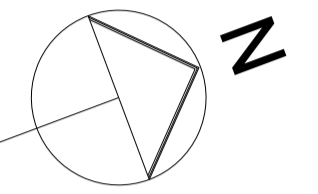

C	Site Plan Updated	CS	19/10/2020
B	Site Plan updated	CS	21/09/2020
A	Extent of phase 2 works amended	CS	16/07/2020
Rev	Description	Chk	Date

Peer House  
8 -14 Verulam Street  
London WC1X 8LZ

tel +44(0)20 7400 2120

enquiries@cornisharchitects.com  
www.cornisharchitects.com



cornisharchitects

Project Title.

**CATALYST  
BICESTER**

Drawing Title.

**RMA PHASE 2**

Drawing Status.

**PRELIMINARY**

Scale. 0 10 metres 80

Drawn By: R P | Scale: 1:1000 @ A1 | Date: 07/07/2020 | Chk'd By: C S



Drawing No. **18022 - SK - 126** | Rev. **C**