



**Unit B - Proposed Technical Services Block (TSB)**

Scale: 1:500

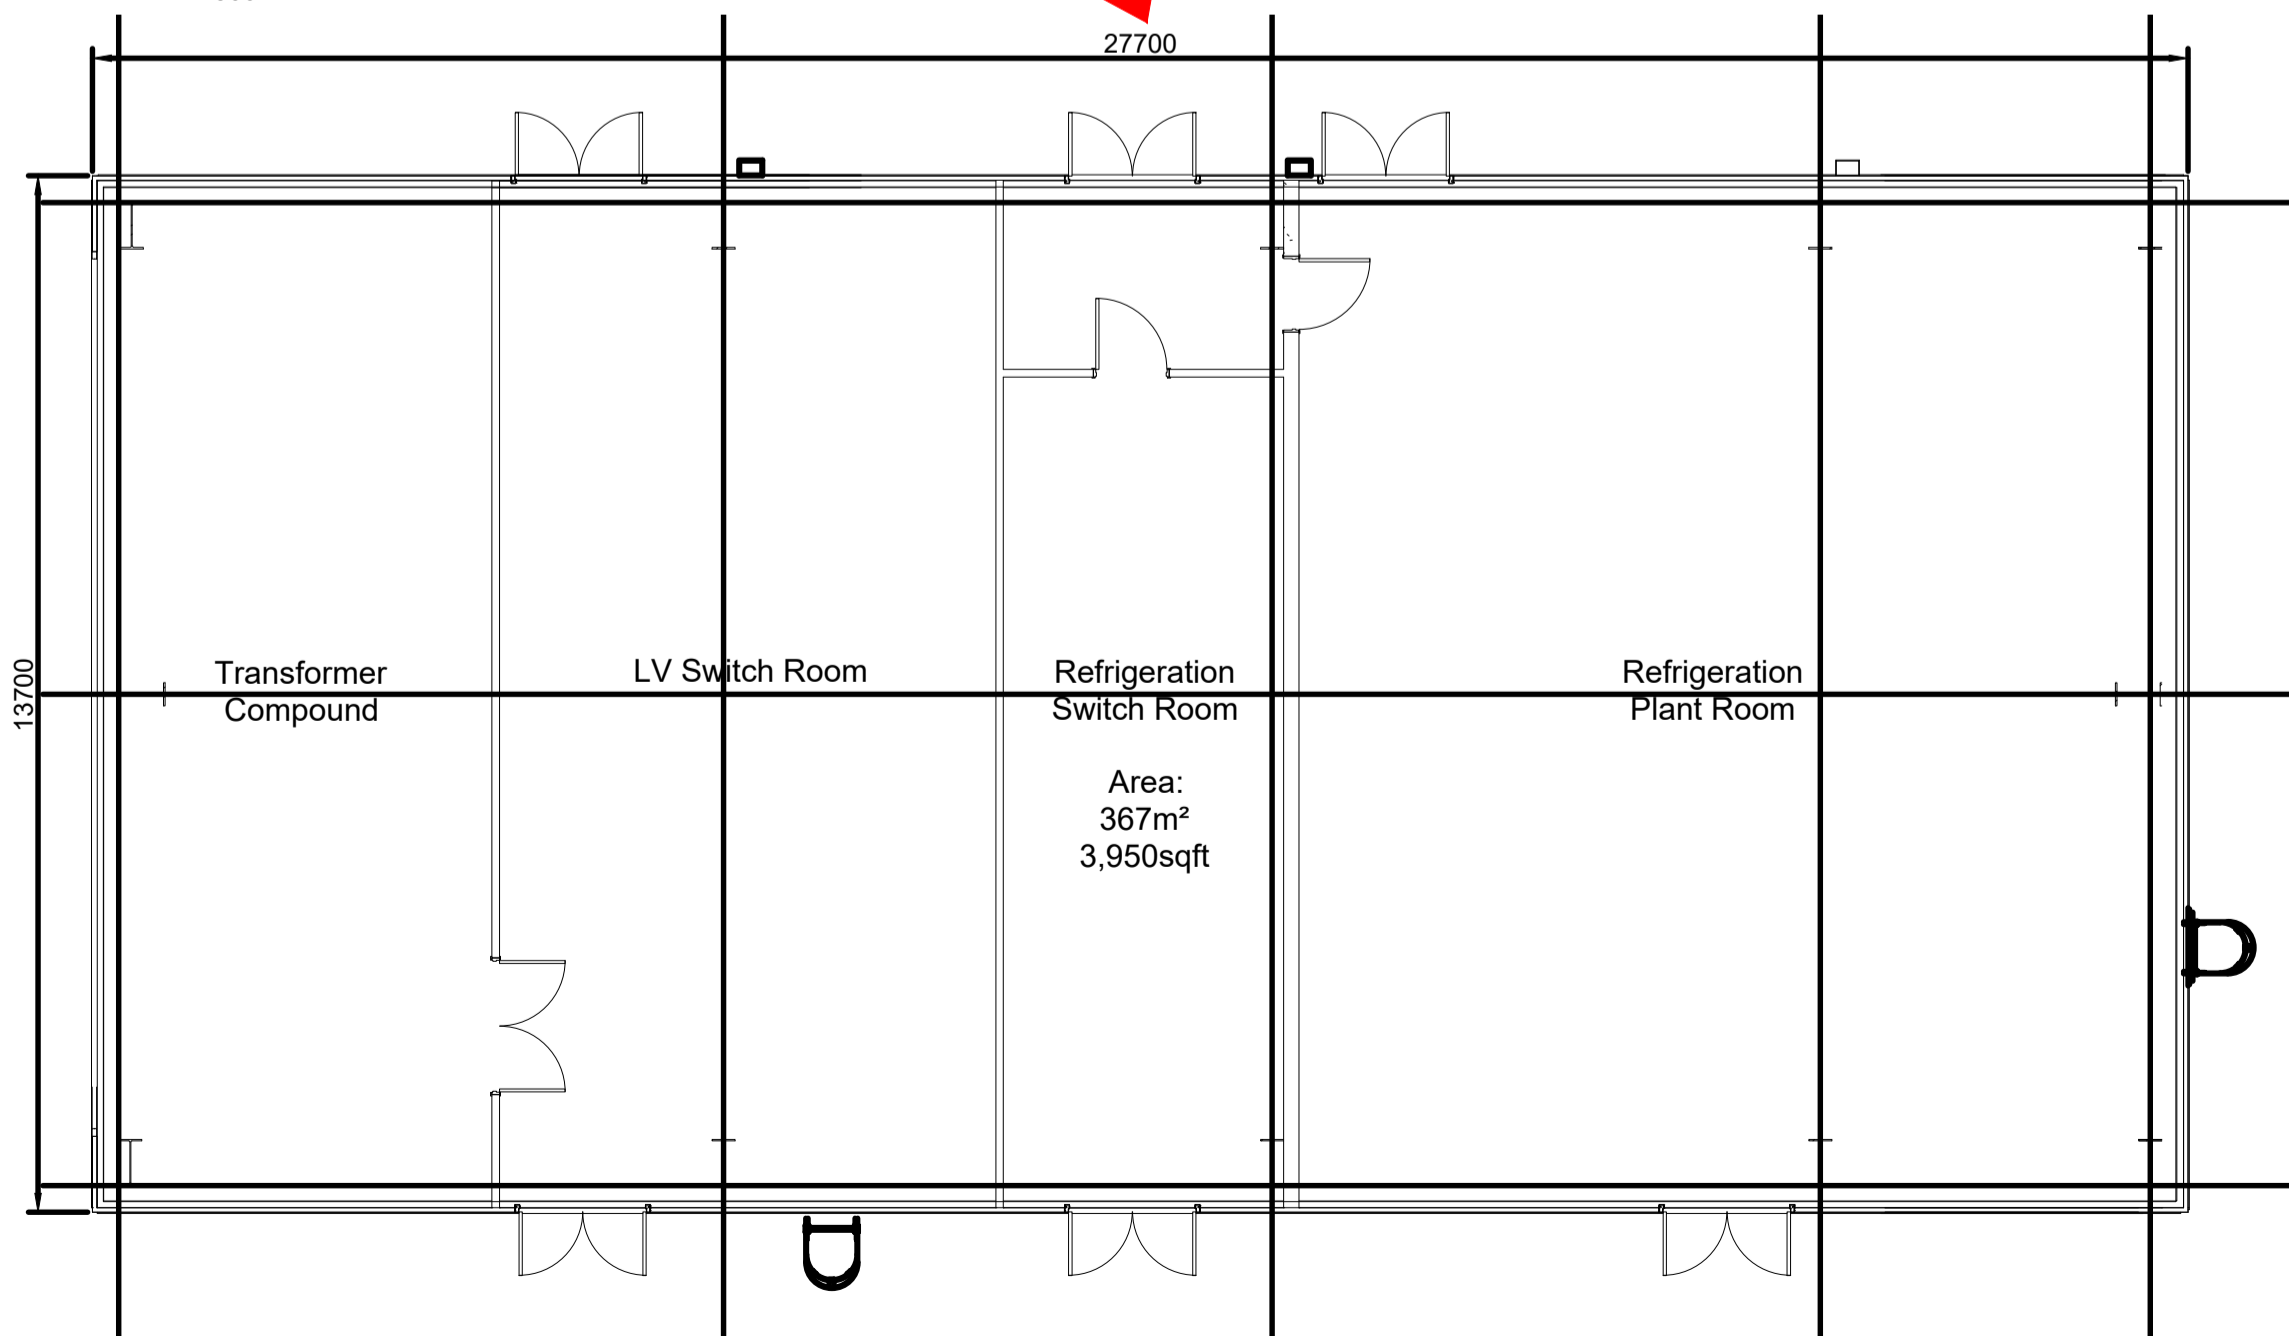


**Unit B - Proposed Technical Services Block Ground Floor Plan**

Scale: 1:100

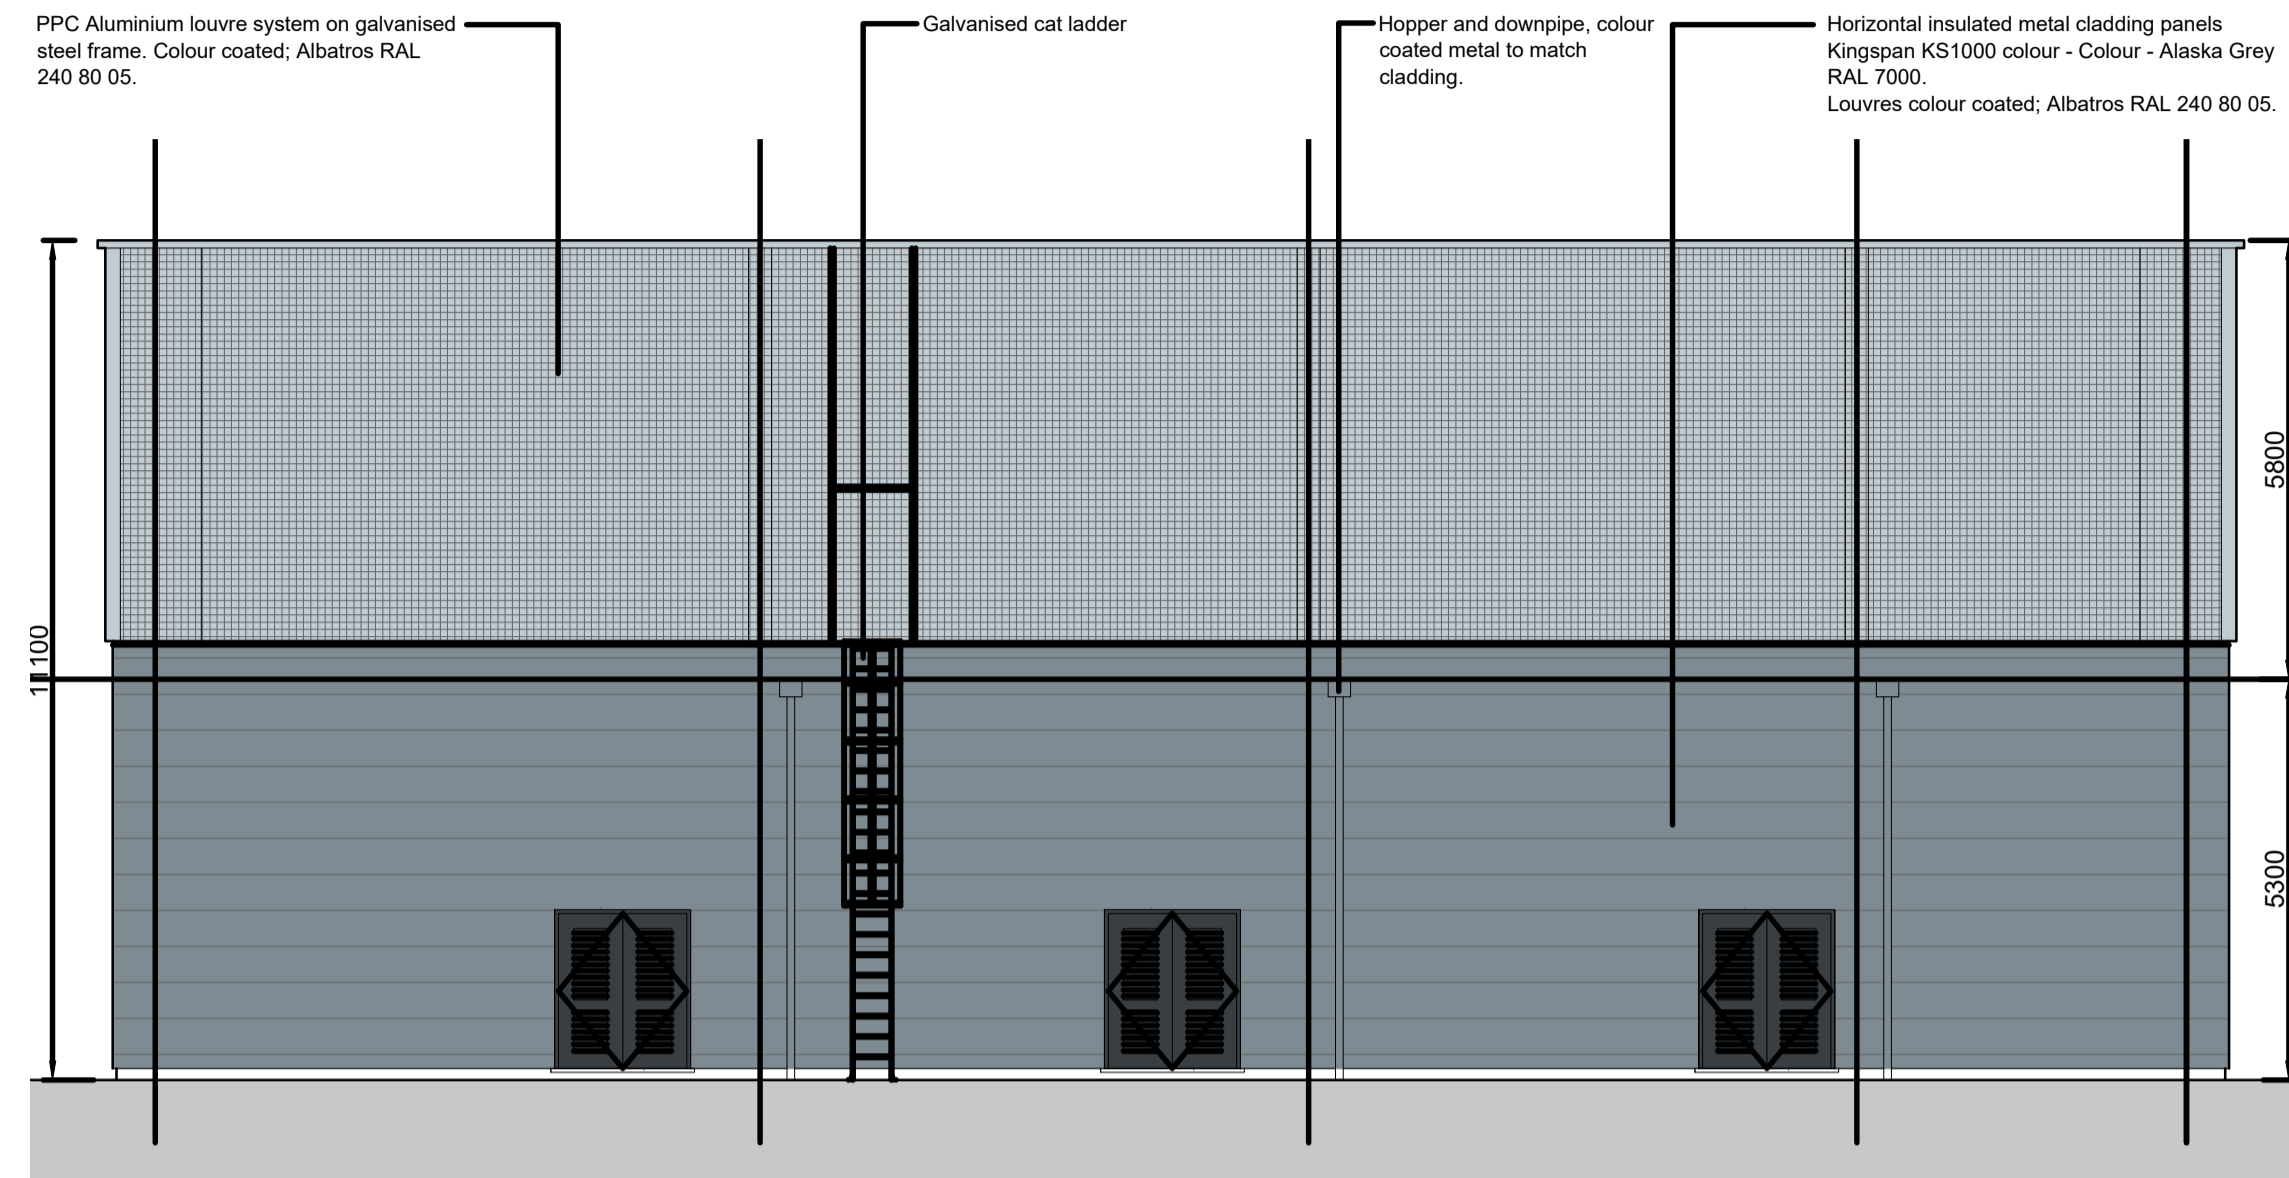


**Unit B - Proposed Technical Services Block (TSB) South East Elevation**

Scale: 1:100

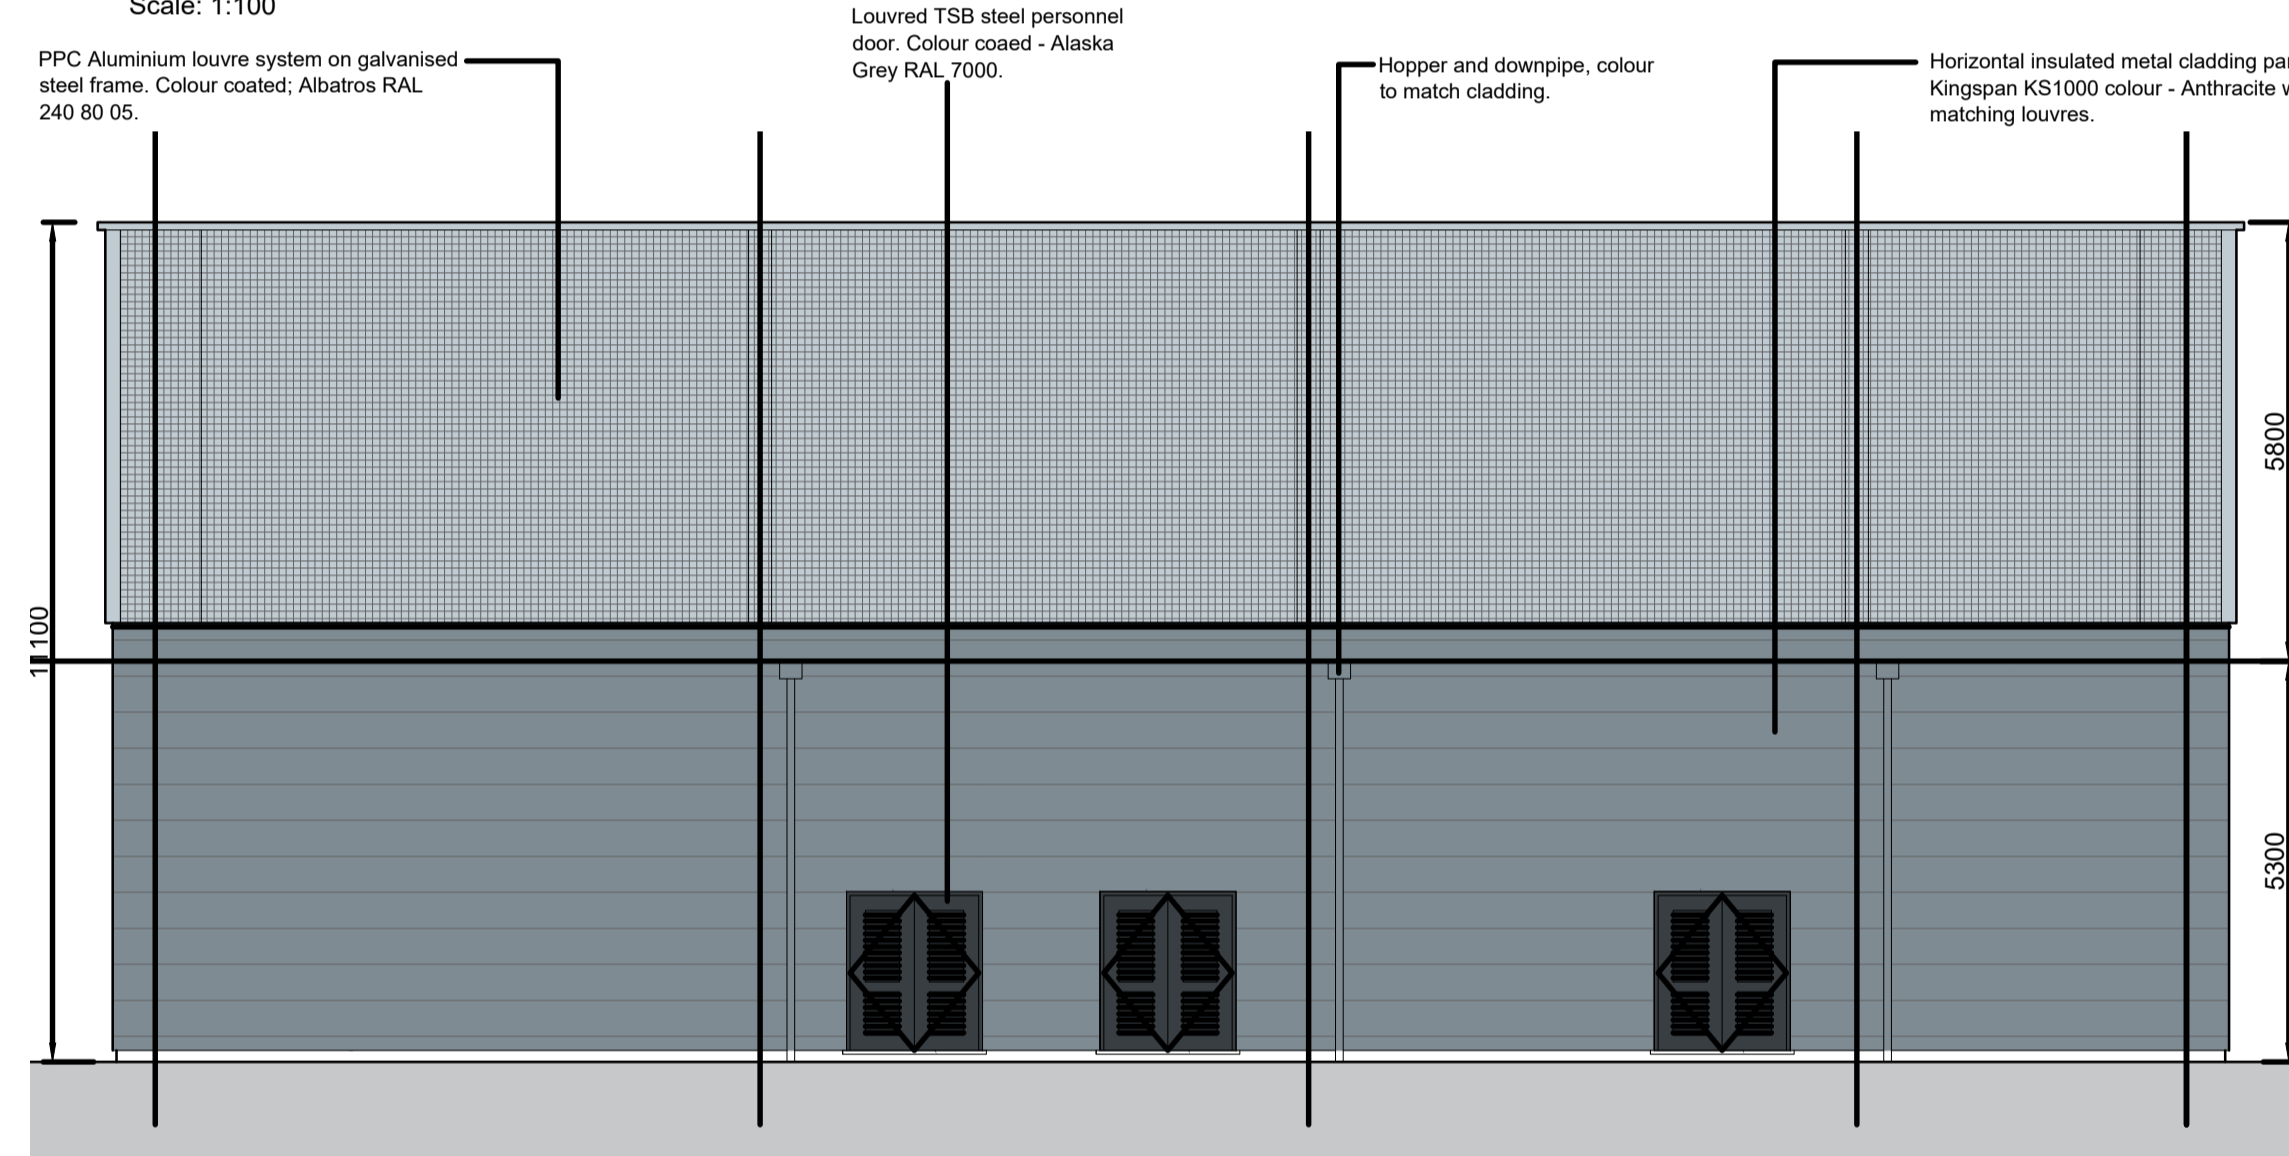


**Unit B - Proposed Technical Services Block (TSB) North West Elevation**

Scale: 1:100

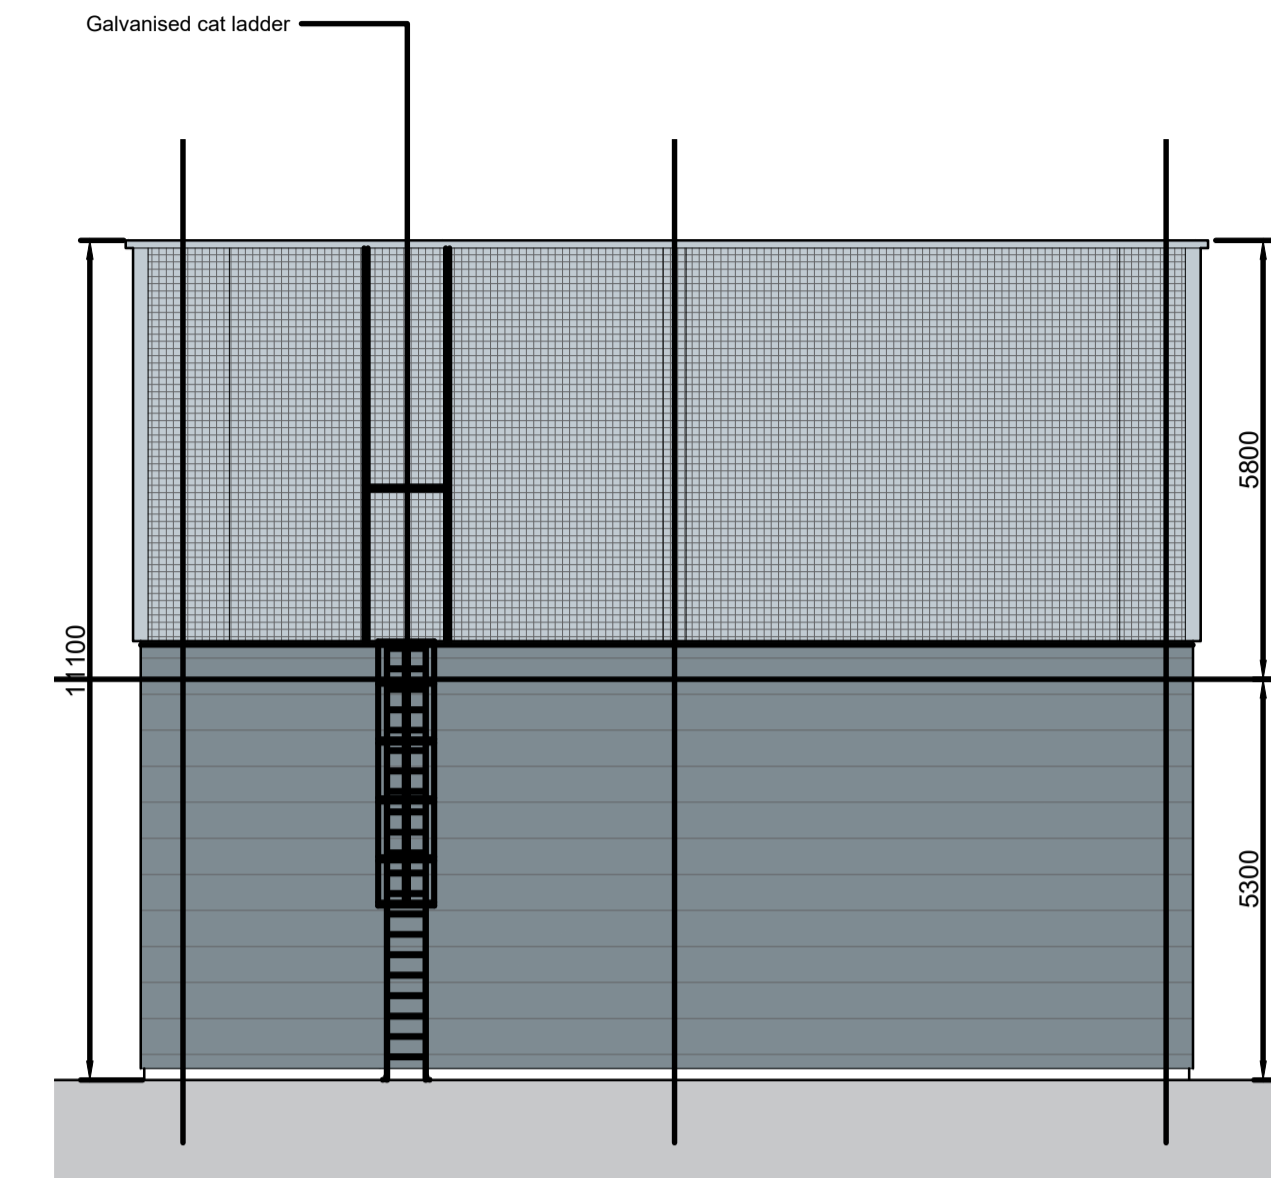


**Unit B - Proposed TSB North East Elevation**

Scale: 1:100

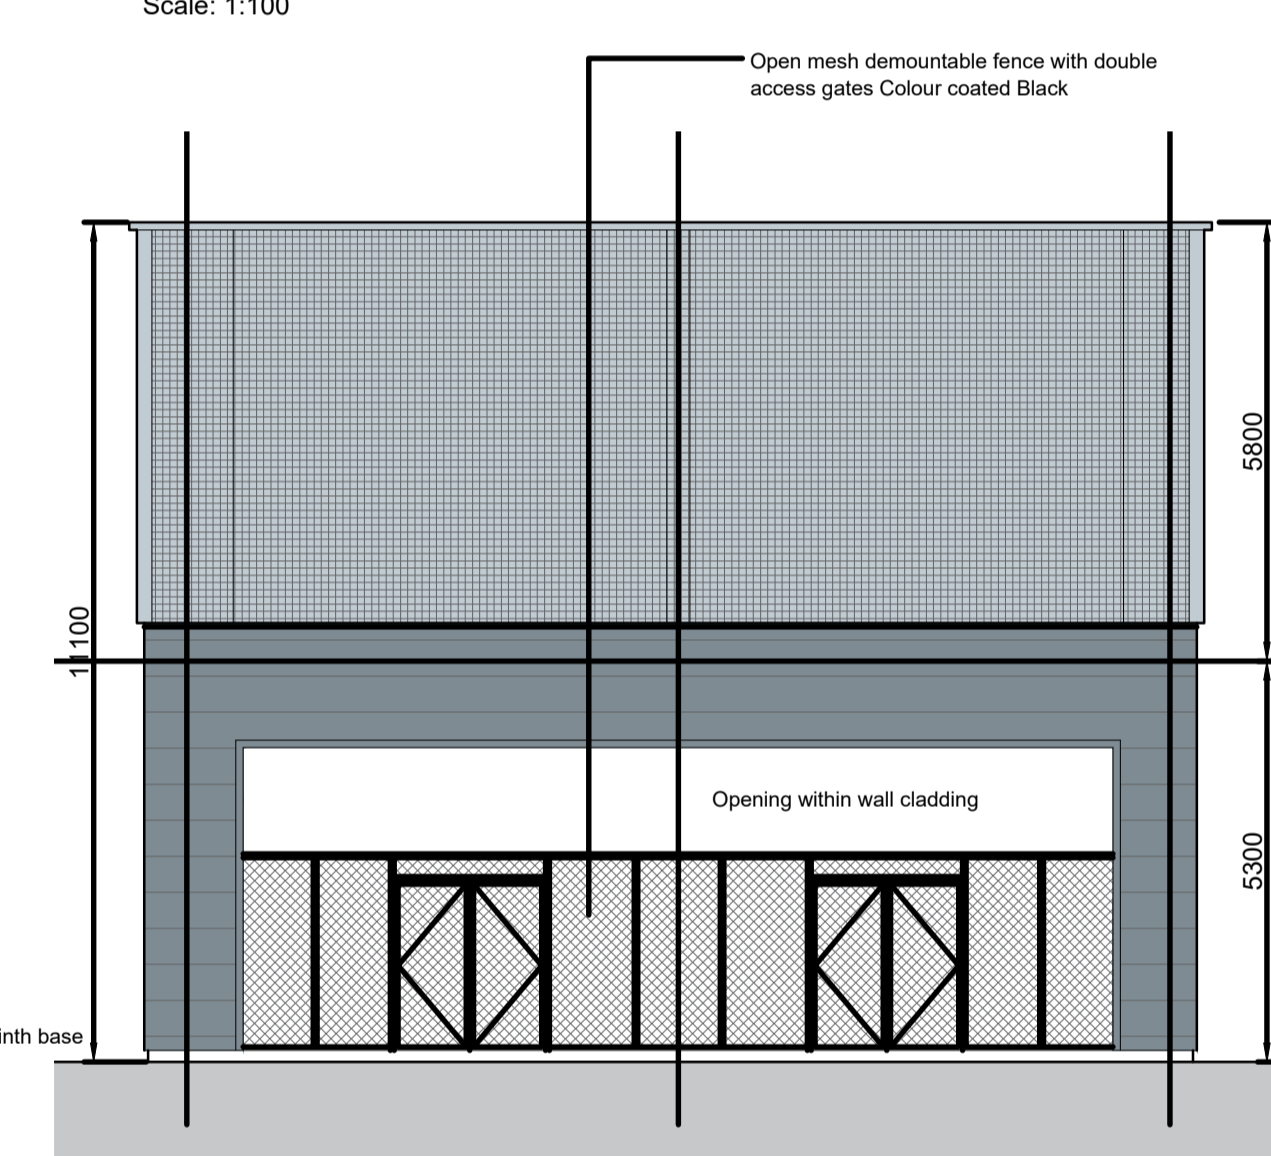


**Unit B - Proposed TSB South West Elevation**

Scale: 1:100

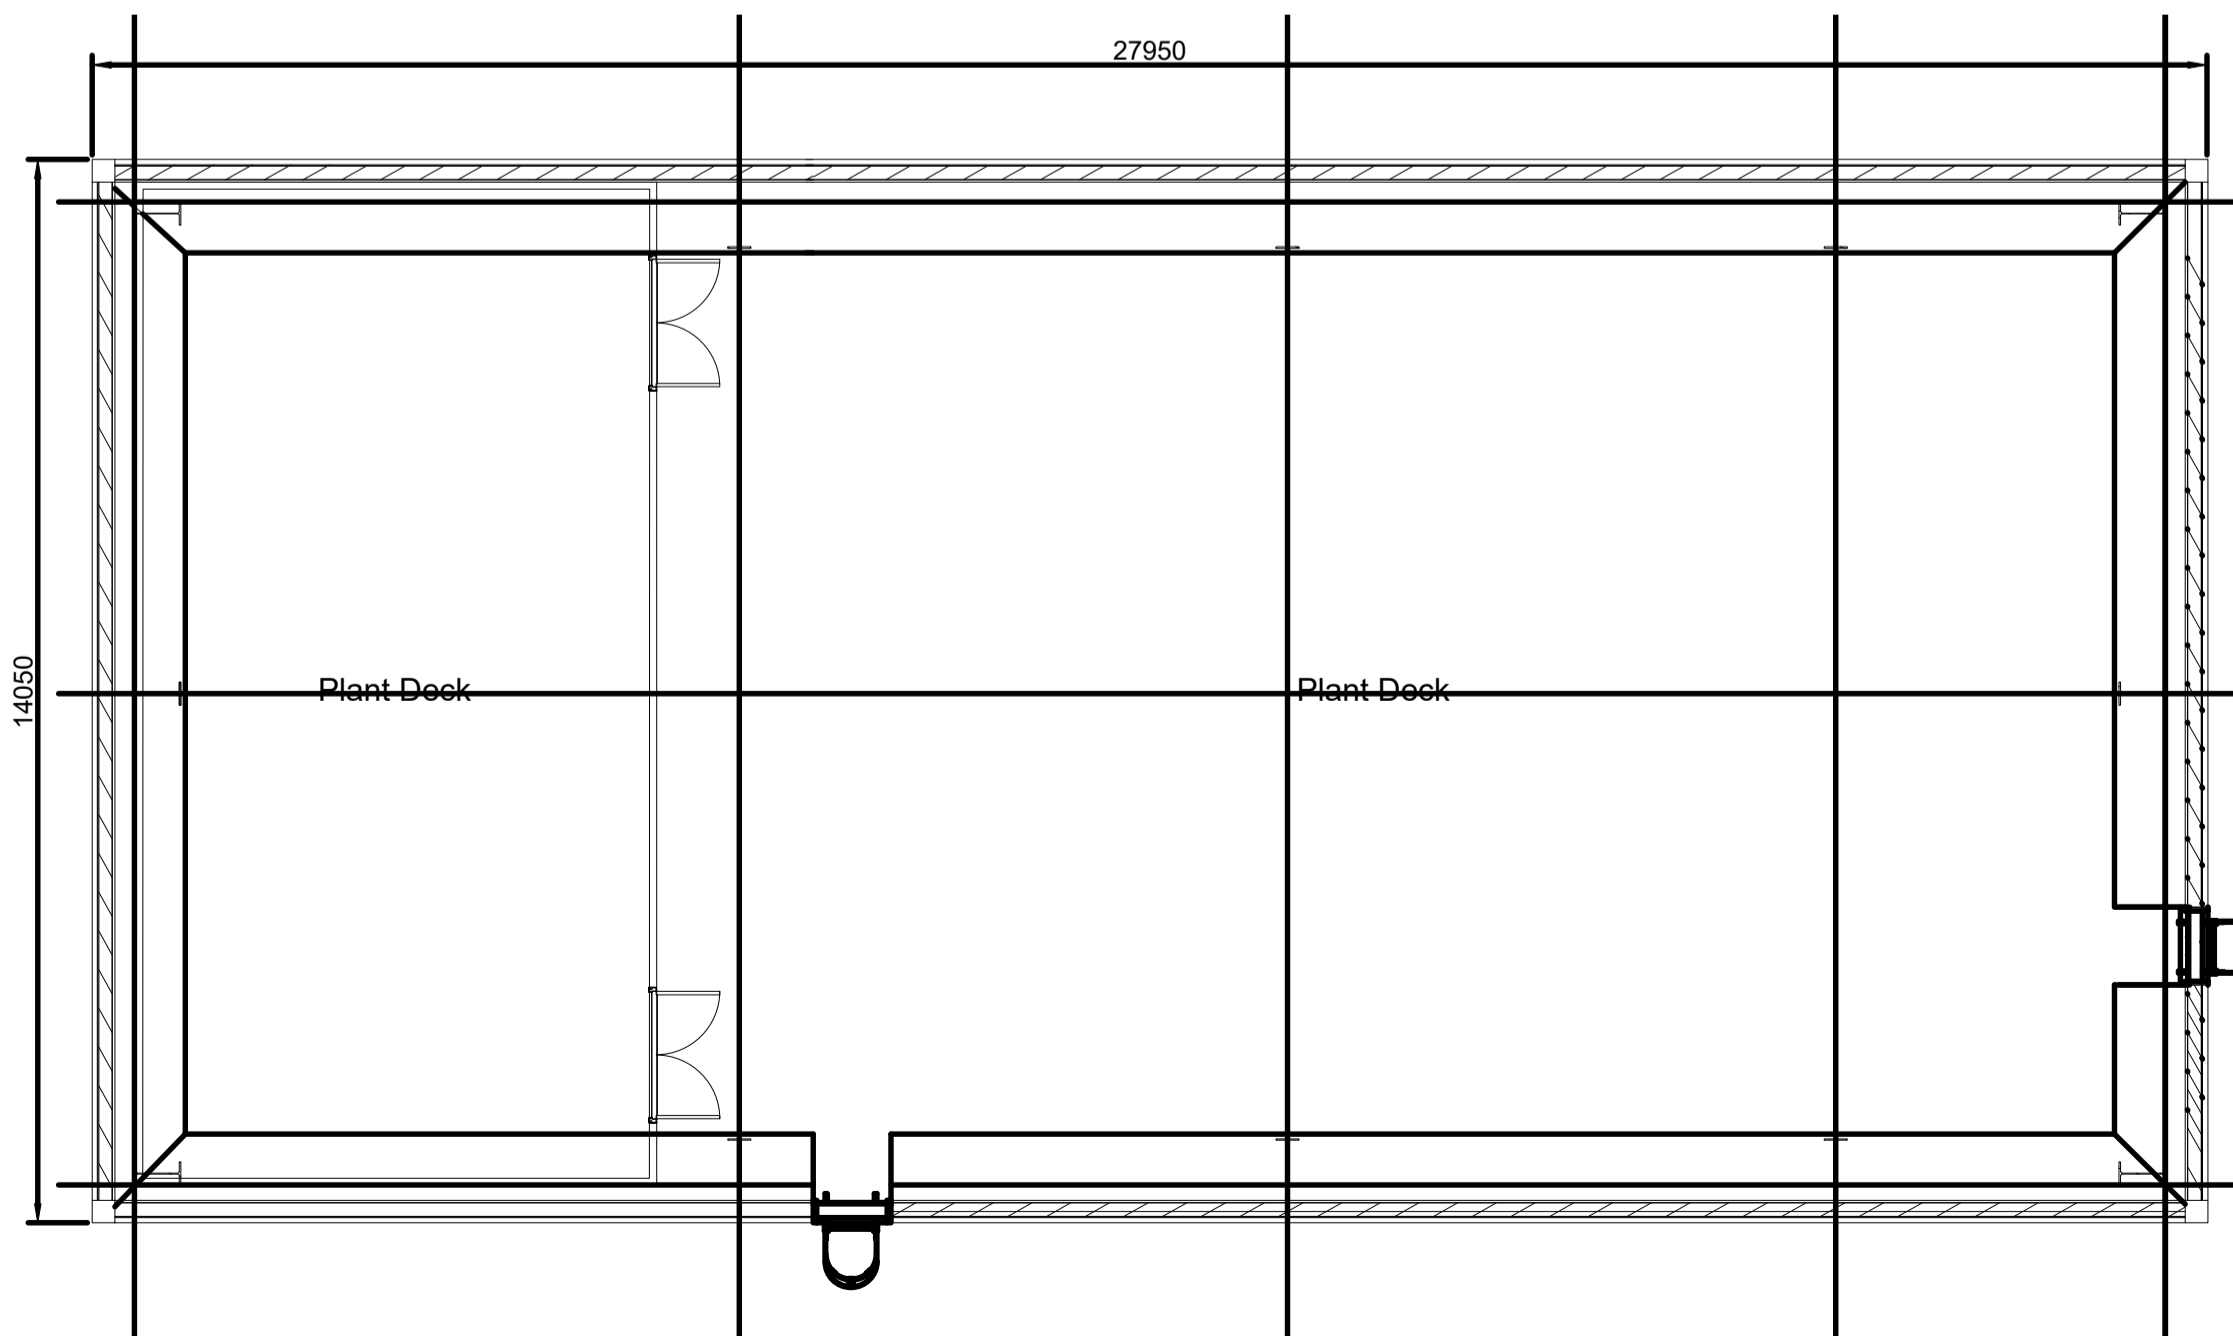

**Unit B - Proposed Technical Services Block First Floor Plant Deck Plan**

Scale: 1:100

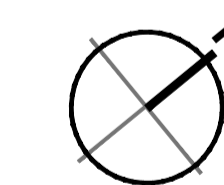

**KEY**  
 Indicates the location of the TSB



**pHp architects**

UNIT B SITE EXPANSION & EXTERNAL WORKS  
 SYMMETRY PARK UNIT B  
 A41, BICESTER

PROPOSED TECHNICAL SERVICES BLOCK - TSB

P6: Updated following Ocado comments received on 19.11.20	20.11.20 MU
P5: Updated following meeting comments on 13.11.20 and to suit Ocado amended requirements of 16.11.20	18.11.20 MU
P4: Updated to Ocado Rev 2020 Planning Requirements	12.11.20 sh
P3: minor updates	02.10.19 sh
P1: minor amendments	25.09.19 sh
A: LMC Initial Issue	24.09.19 sh
	09.09.19
Rev	Date/Checked

The Old Rectory Rectory Lane Milton Malzor  
 NORTHAMPTON NN7 3AQ  
 t: +44 (0)1604 858916 f: +44 (0)1604 859123  
 www.peter-haddon.com

Issue Purpose: **PLANNING**

Drawn by: SPH Checked by: RM  
 Scale @ A1: AS NOTED Date: NOVEMBER 2020

CAD ref: 4036-BC-109A Dwg no.: 4036-B10-109 P6

Copyright reserved. Dimensions to be checked on site. Discrepancies to be reported before proceeding