




**Fishing Hut and Jetty**

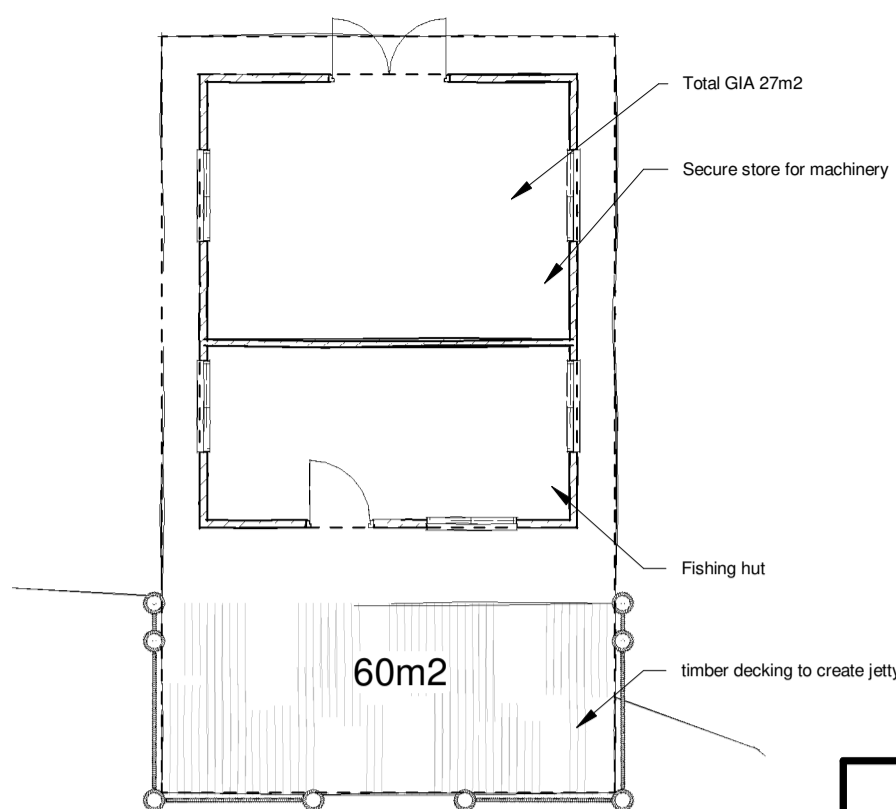


**Fishing Hut Plan**  
1 : 100

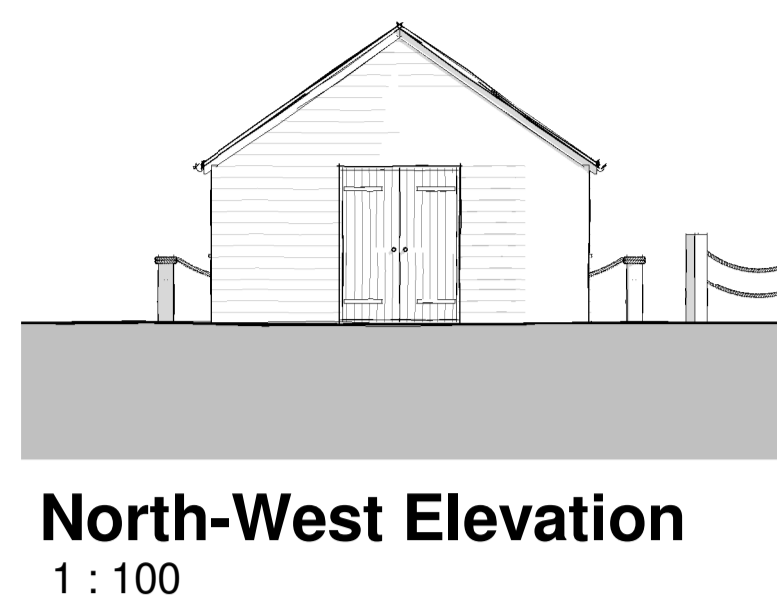


**North-West Elevation**  
1 : 100

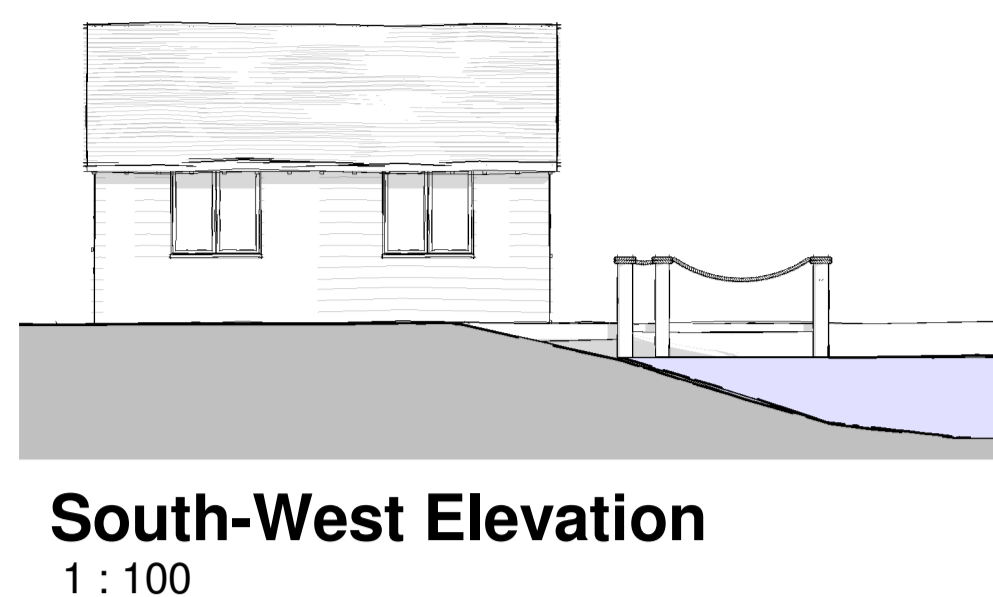


**South-West Elevation**  
1 : 100

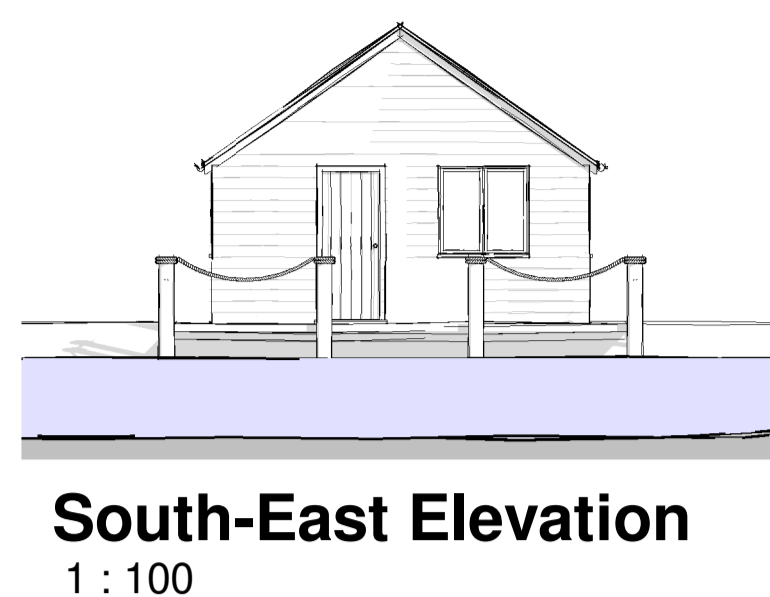

**South-East Elevation**  
1 : 100

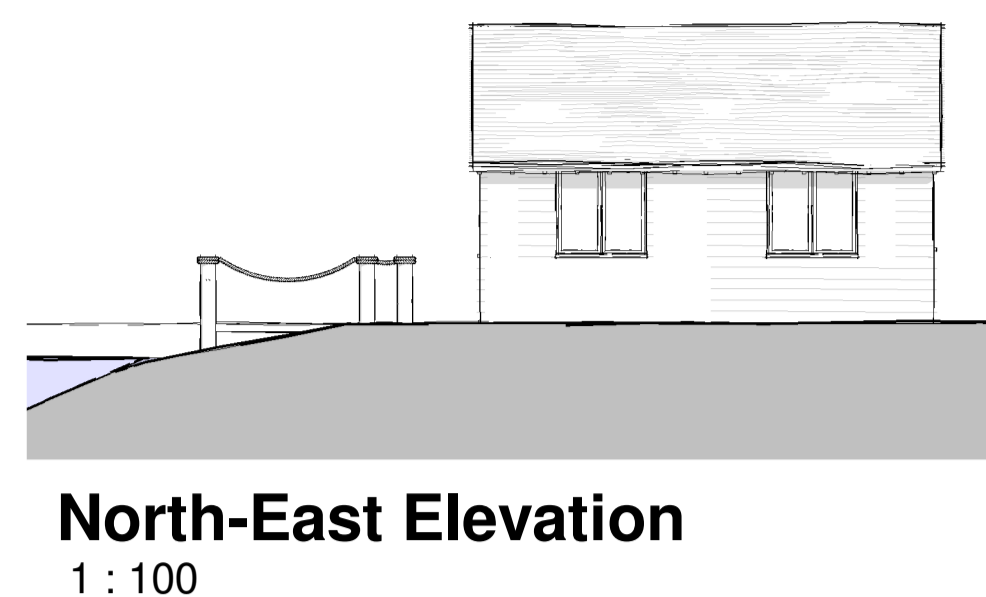


**North-East Elevation**  
1 : 100

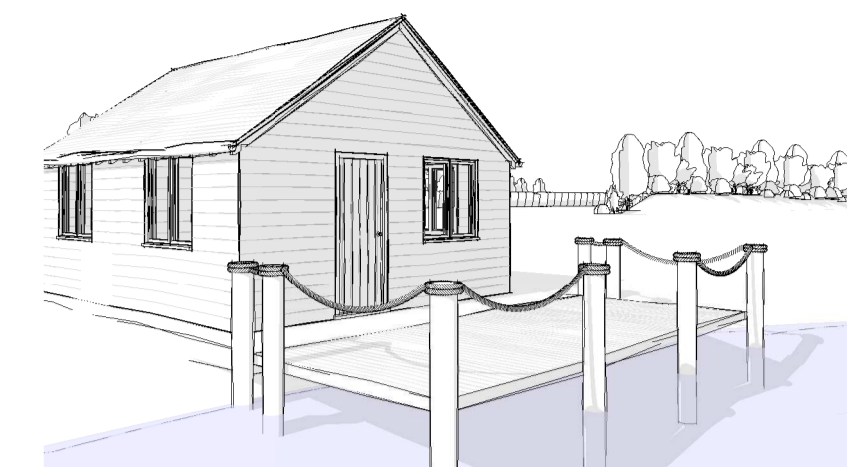


**Perspective view**

**Materials:**  
Jetty: Timber  
Walls: Timber  
Roof: Matral profile sheeting  
Windows and Doors: Timber


**Bridge to Island**

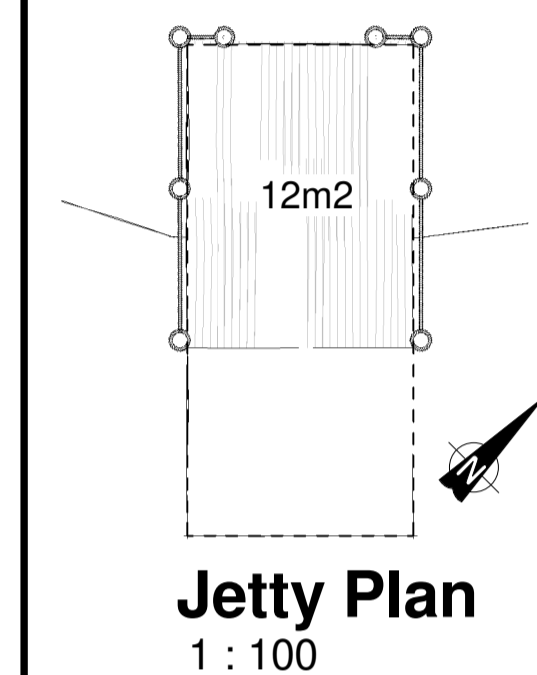


**Jetty Plan**  
1 : 100

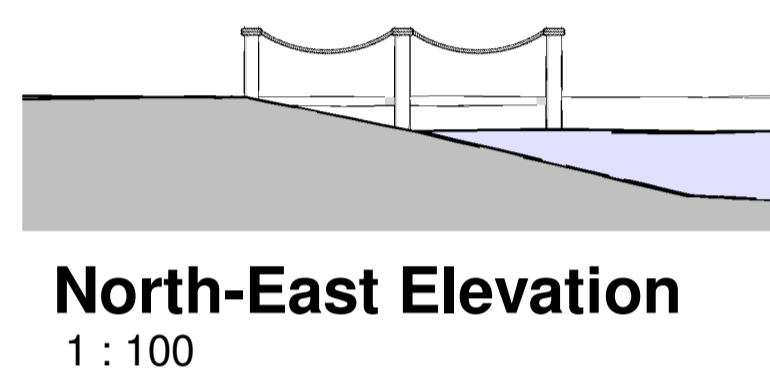


**North-East Elevation**  
1 : 100

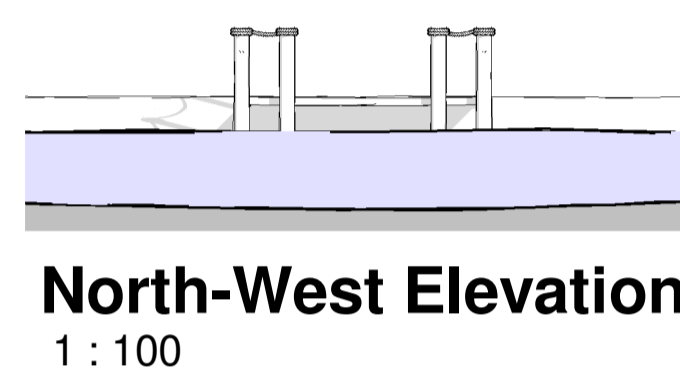


**North-West Elevation**  
1 : 100

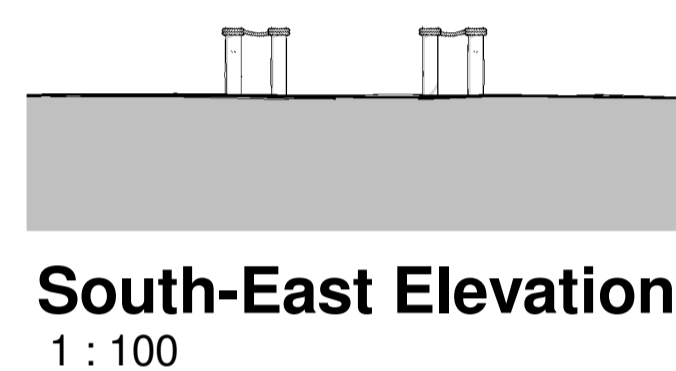

**South-East Elevation**  
1 : 100

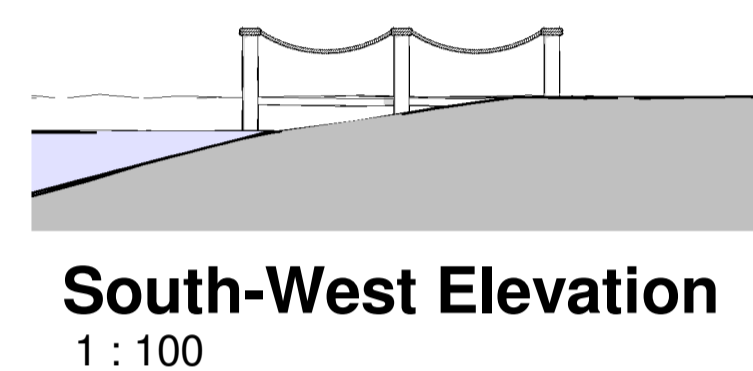

**South-West Elevation**  
1 : 100

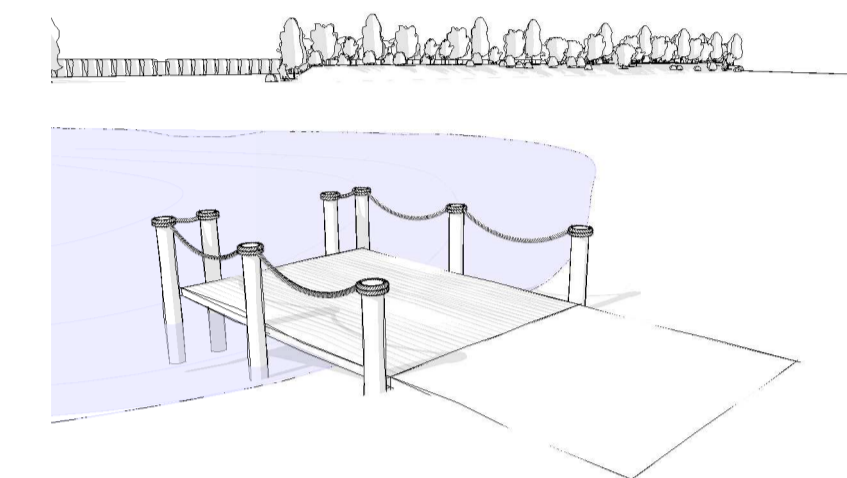


**Perspective view**


**Materials:**  
Jetty: Timber

**Bridge to Island**


**Materials:**  
Bridge: Clad in timber, metal and timber structure

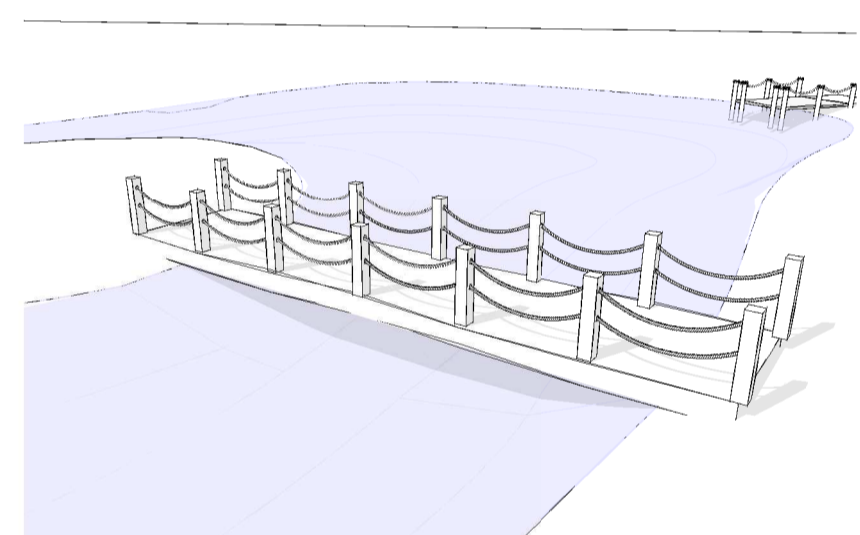


**Perspective view**

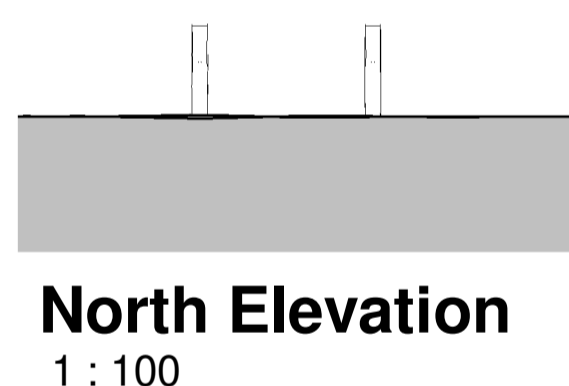


**North Elevation**  
1 : 100

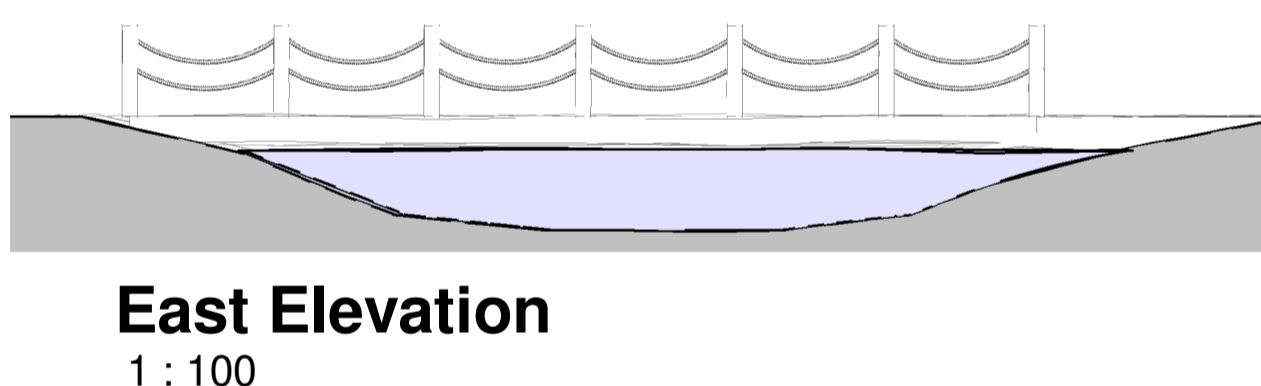


**East Elevation**  
1 : 100

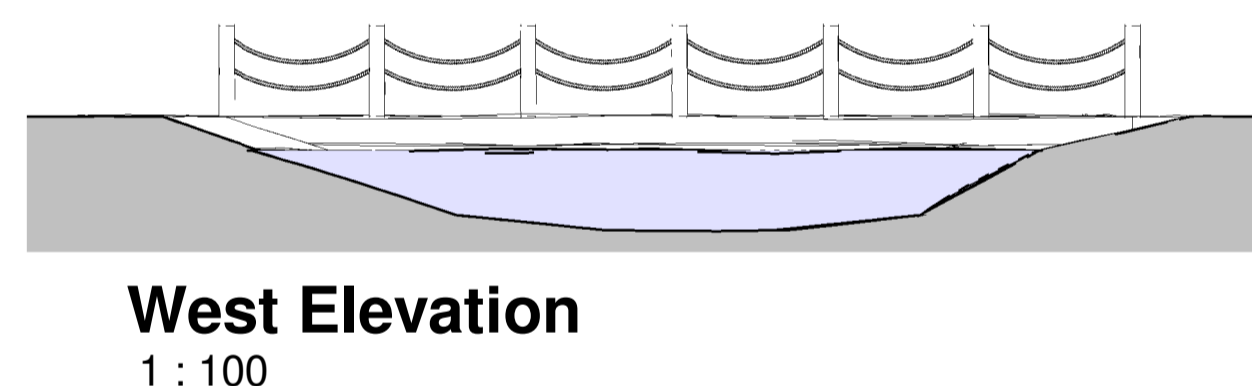



**West Elevation**  
1 : 100

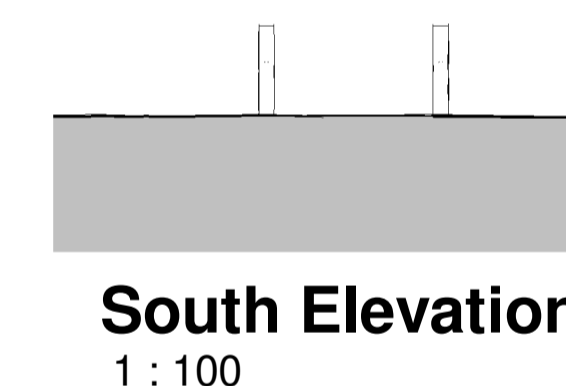

**South Elevation**  
1 : 100

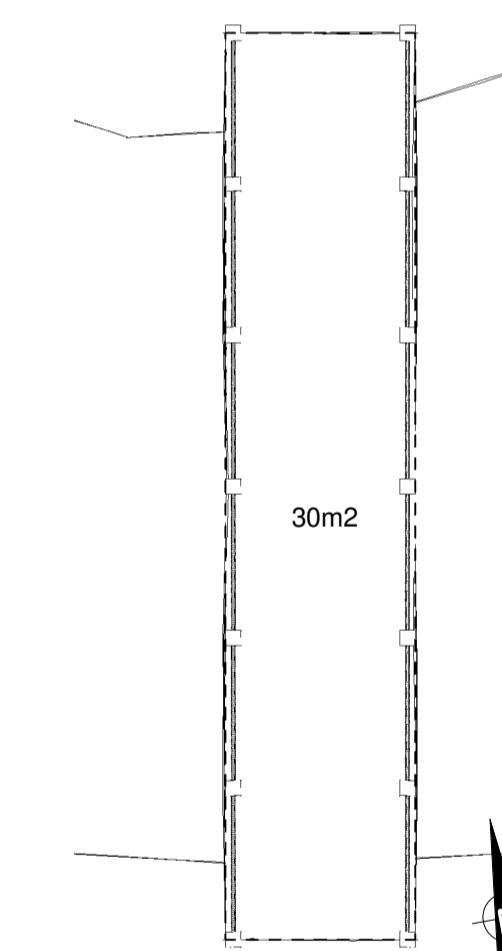

**Bridge Plan**  
1 : 100

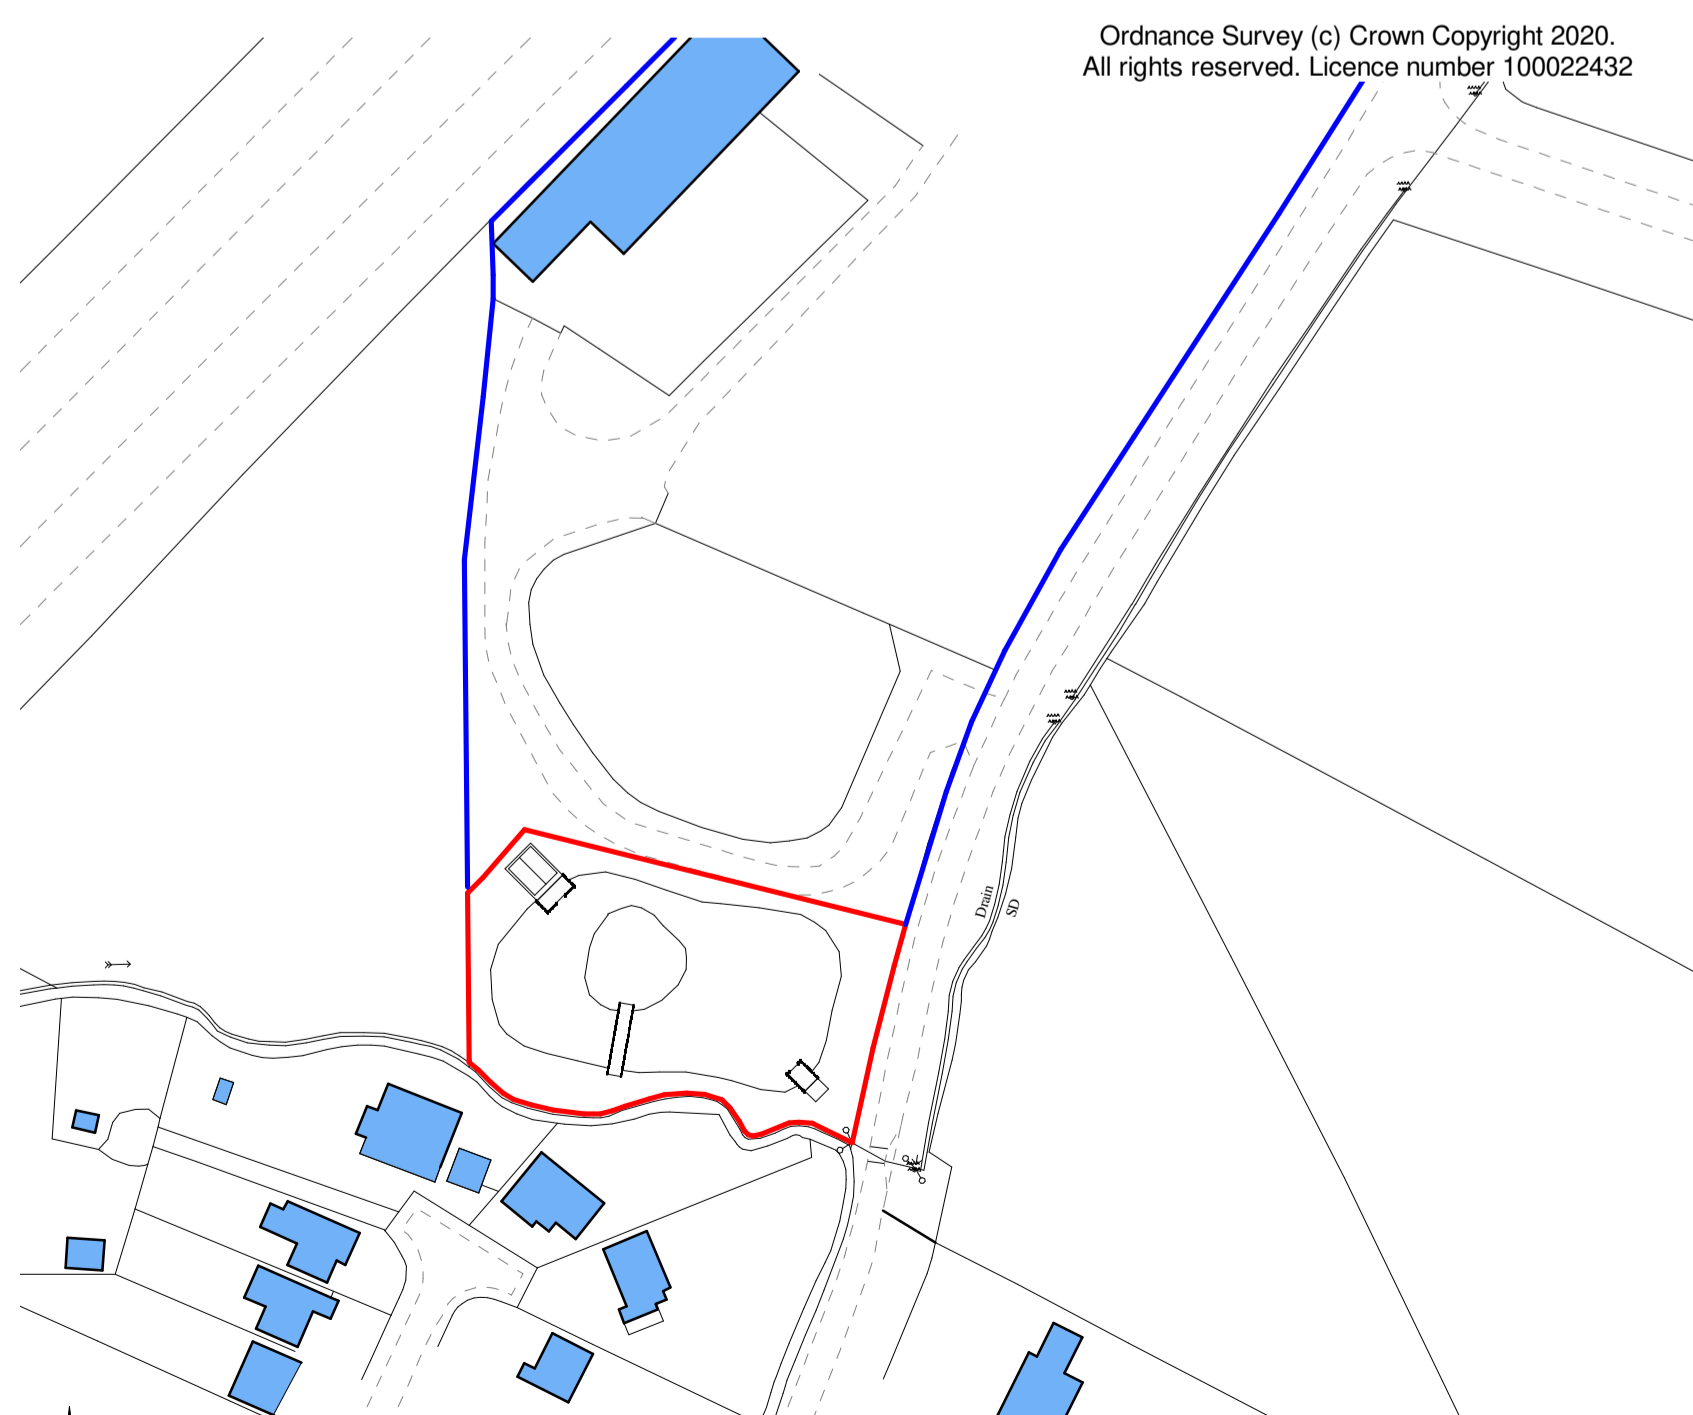 


**Location Plan**  
1 : 1250



**Block Plan**  
1 : 500

Rev.	Date	Revision Notes
------	------	----------------

Proposed

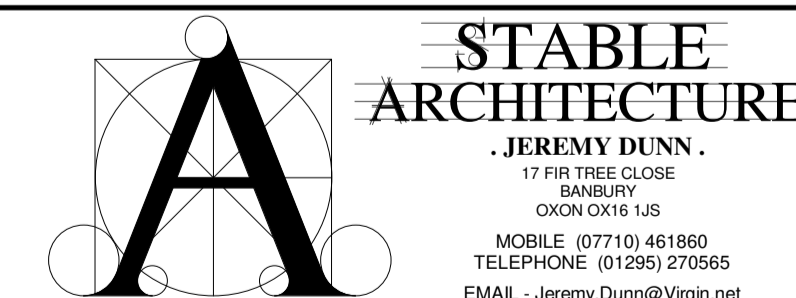

Job: Wendlebury Park Farm  
Wendlebury

Client: Mr John Miller  
Wendlebury Park Farm  
Wendlebury

Drawing No:	Date	Scale
7098-01	4/11/2020	As indicated@A1