
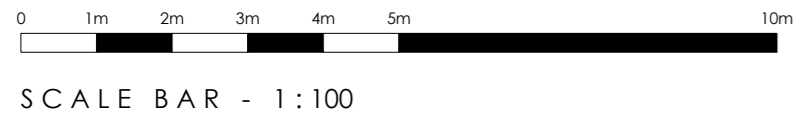


PLANNING

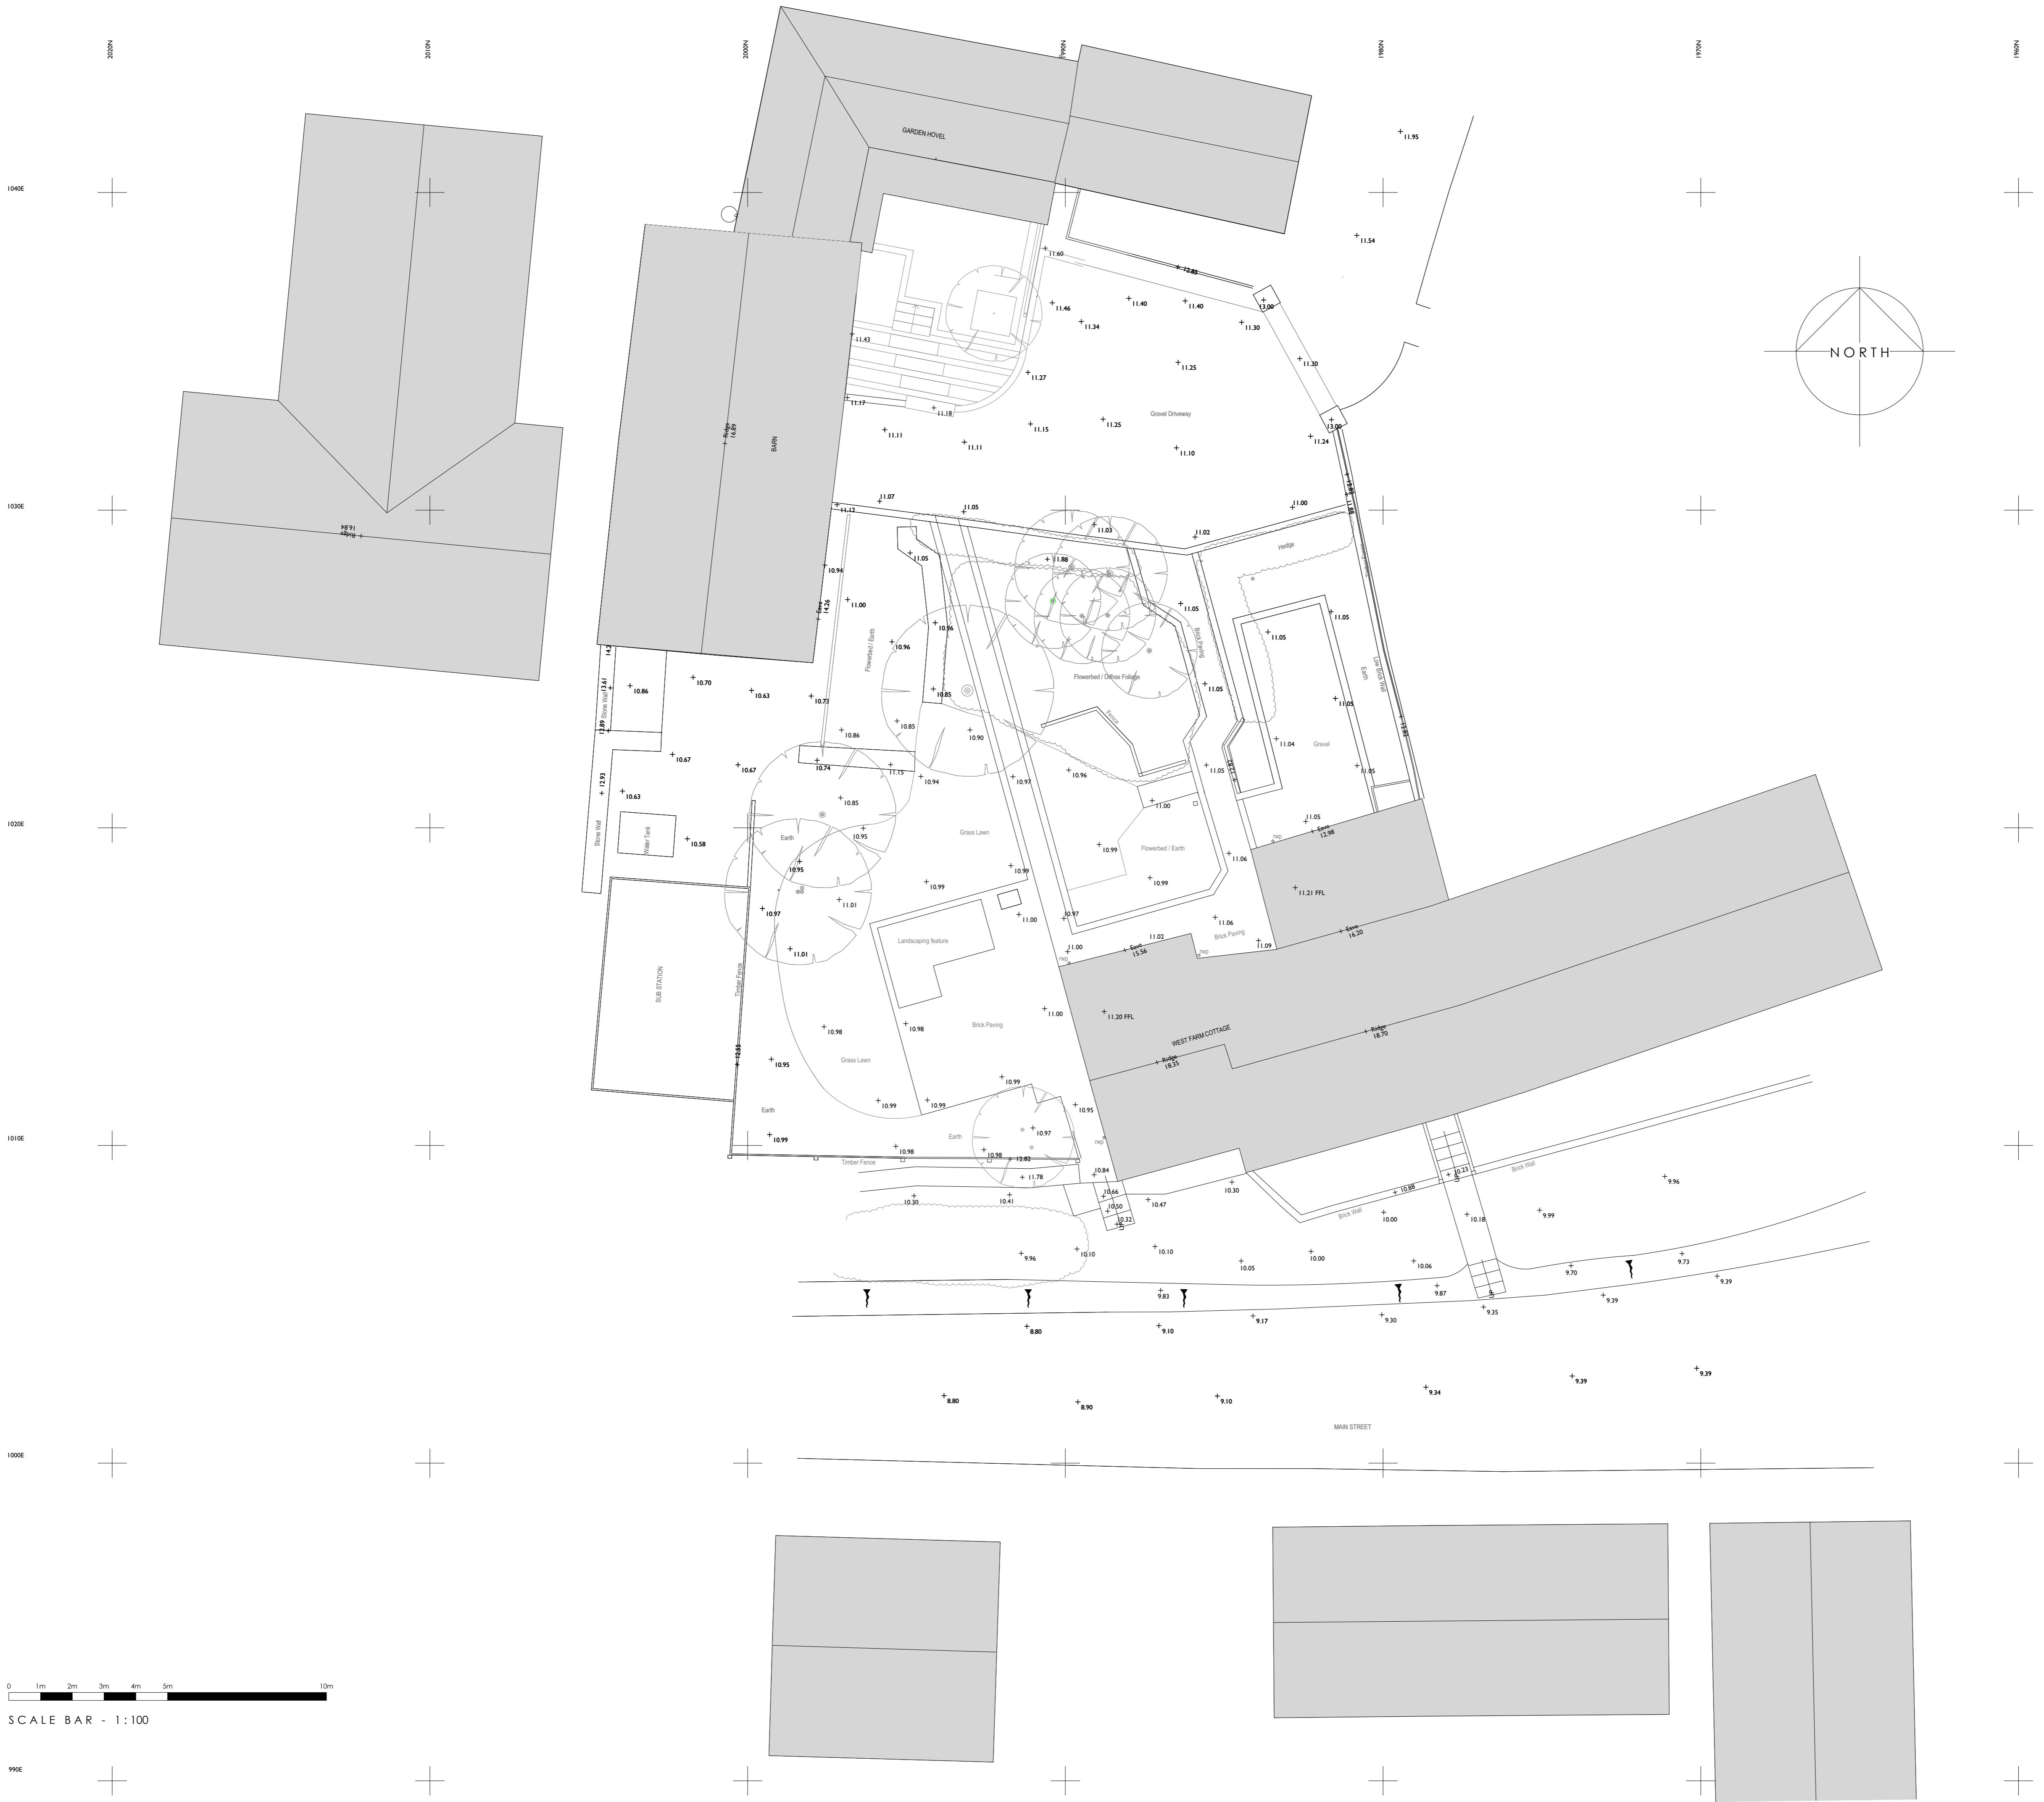

Client	Mr + Mrs N. Maffinson		
Project	West Farm Cottage Sibford Gower		
Drawing	Existing Site Plan		
Date	December '20		
Scale	1:100 @ A1	Drawn	RS
Job No	19-076	Drawing No	02
architecture + interiors			