


PLANNING

Revision: A 18/12/20 RS Rooflight added to two storey extension for Planning.

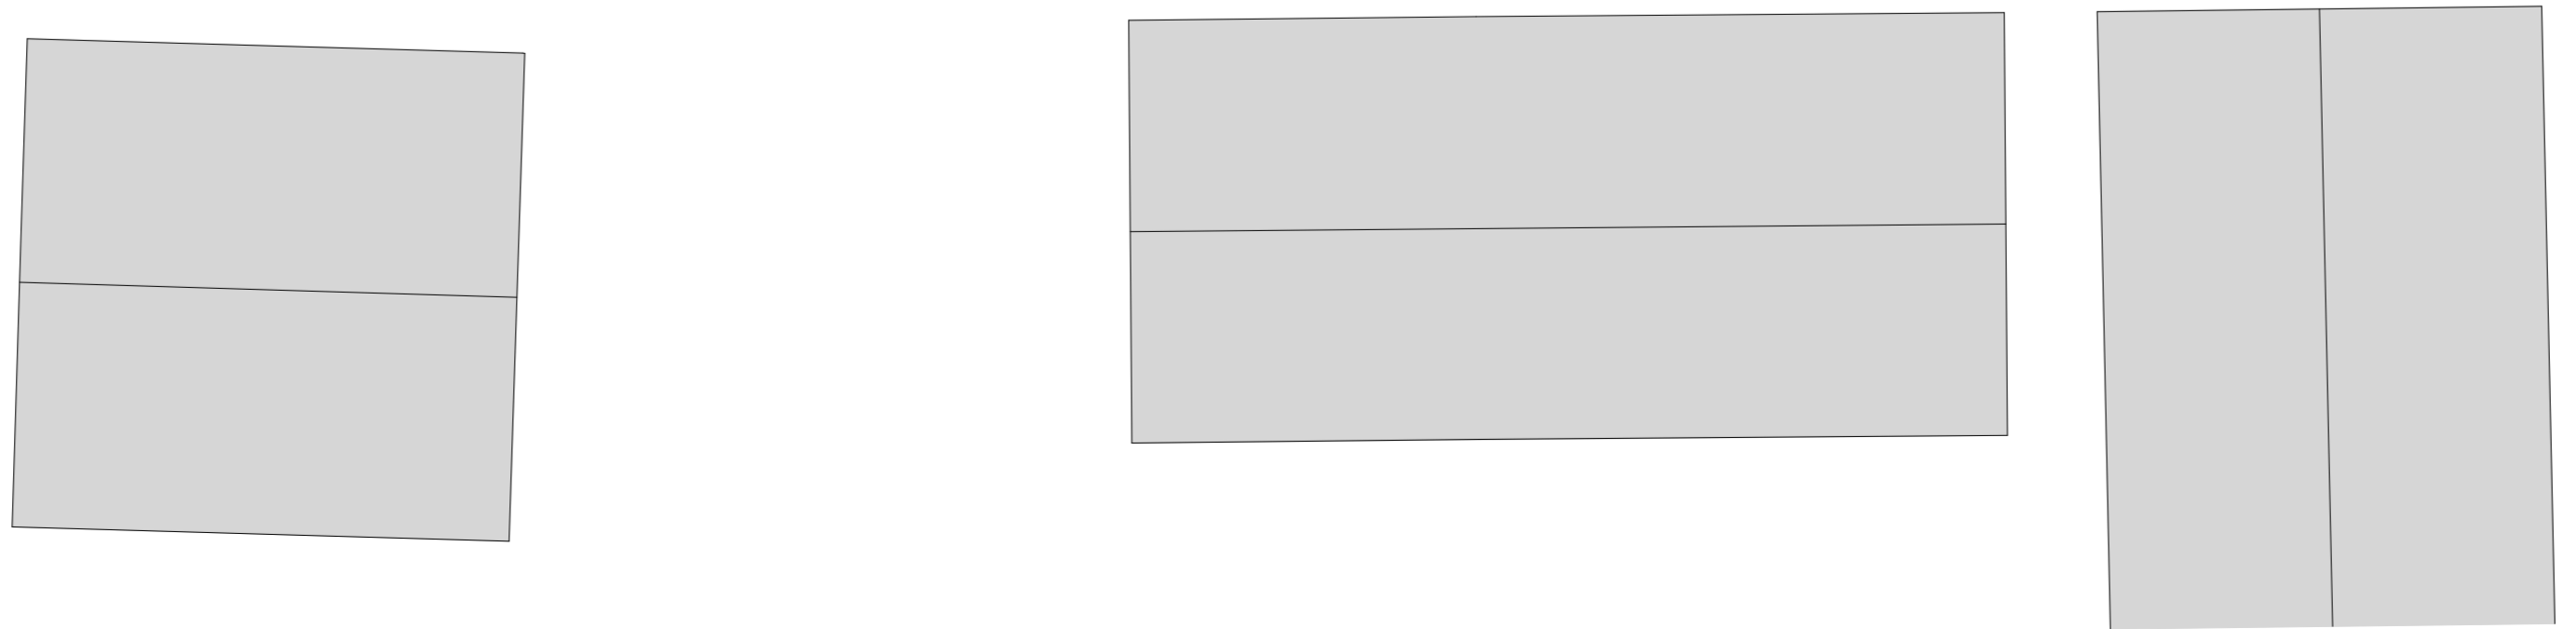

hsa
 Hayward Smart architects
 The Coach House
 3a New Street, Shipston-on-Strat
 Warwickshire, CV34 4EW
 01608 661000
 studio@hsarchitects.co.uk

Client	Mr + Mrs N. Mattinson	
Project	Alterations at West Farm Cottage, Sibford Gower	
Drawing	Proposed Site / Roof Plan	
Date	December '20	
Scale	1:100 @ A1	Drawn: RS
Job No	19-076	Drawing No: 101 A
architecture + interiors		